


FINAL SURVEY SUBMITTED BY DATE
 SURVEY PLOTTED BY DATE
 NOTE BOOK NO. TEMPLATE AREAS CHECKED

ORIGINAL SURVEY SUBMITTED BY DATE
 SURVEY PLOTTED BY DATE
 NOTE BOOK NO. TEMPLATE AREAS CHECKED

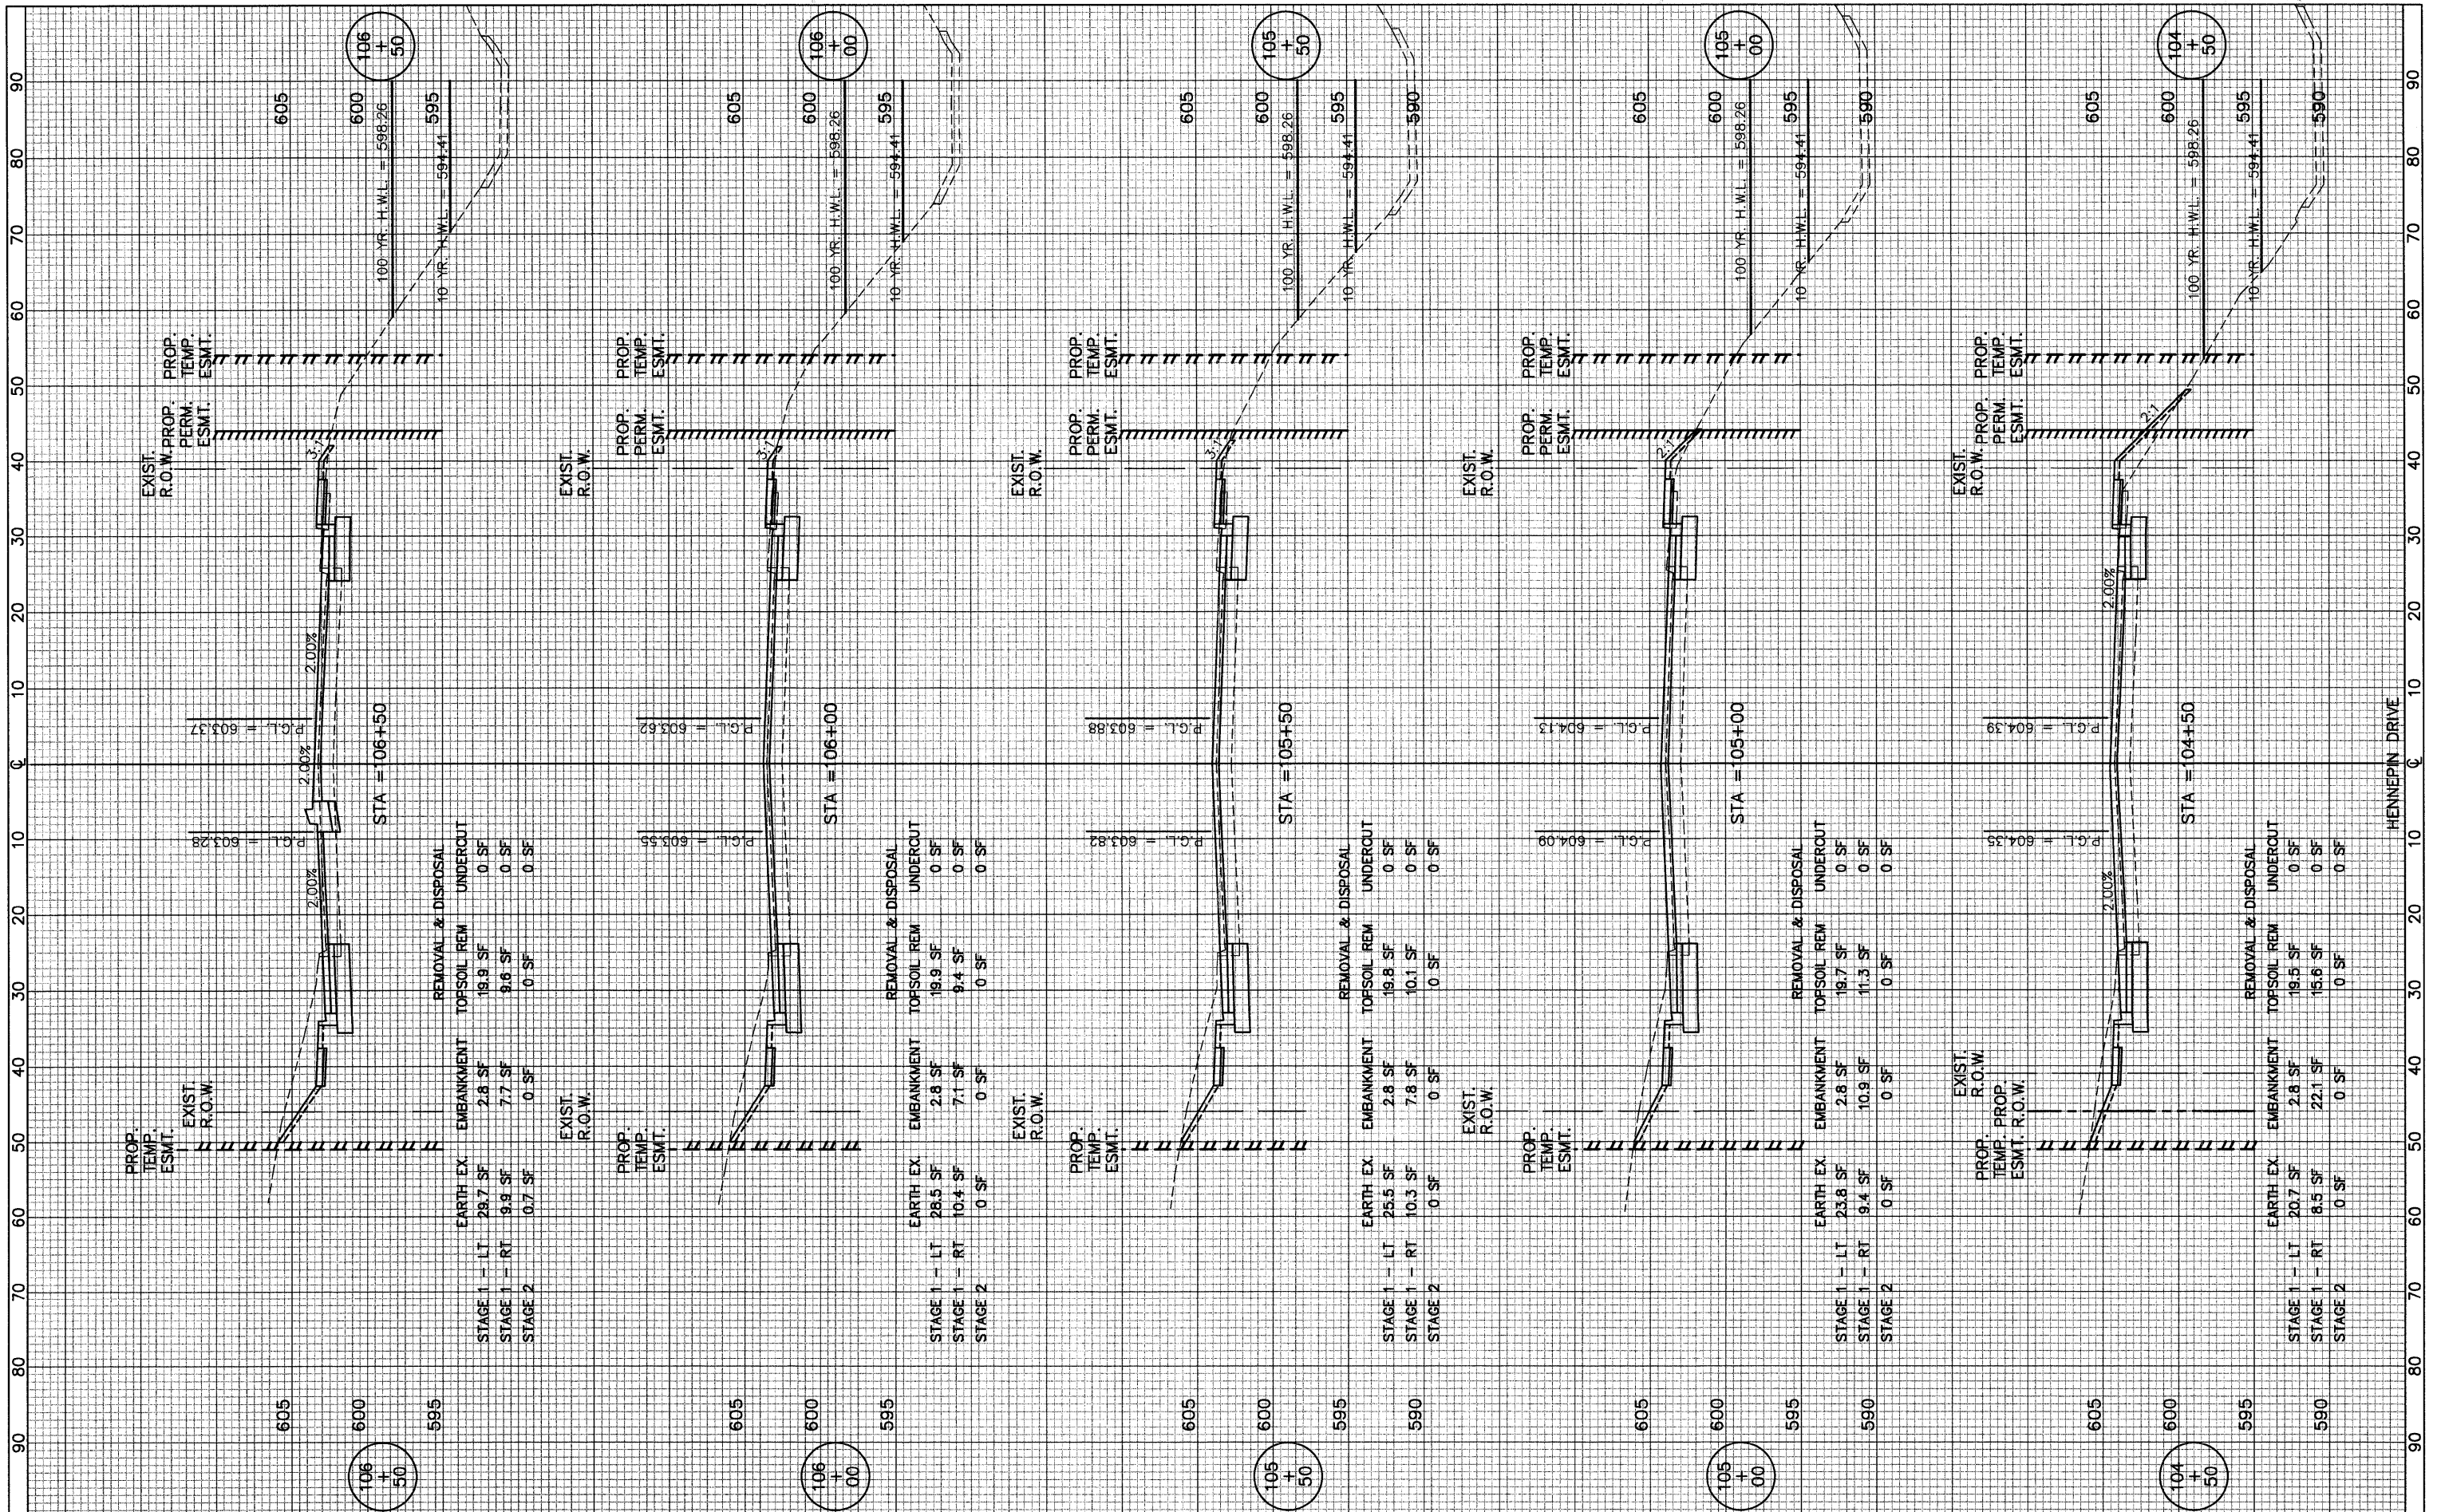

FILE NAME =	USER NAME =	DESIGNED - <i>BLG/KRK</i>	REVISED -
		DRAWN - <i>BLG/KRK</i>	REVISED -
		CHECKED - <i>DJK</i>	REVISED -
		DATE - <i>5-29-09</i>	REVISED -

STATE OF ILLINOIS
 DEPARTMENT OF TRANSPORTATION

ESSINGTON ROAD AT HENNEPIN DRIVE
 SHEET NO. 86 OF SHEETS
 STA. 104+50 TO STA. 106+50

F.A.U. RTE.	SECTION	COUNTY	TOTAL SHEETS	SHEET NO.
0326	06-00130-00-CH	WILL	116	103
CONTRACT NO. 63185			FED. ROAD DIST. NO. 7 ILLINOIS	
			FED. AID PROJECT M-8003(654)	