


FINAL SURVEY NO. \_\_\_\_\_  
 SURVEYED BY \_\_\_\_\_ DATE \_\_\_\_\_  
 TEMPLATE NO. \_\_\_\_\_  
 AREAS CHECKED \_\_\_\_\_

ORIGINAL SURVEY NO. \_\_\_\_\_  
 SURVEYED BY \_\_\_\_\_ DATE \_\_\_\_\_  
 TEMPLATE NO. \_\_\_\_\_  
 AREAS CHECKED \_\_\_\_\_

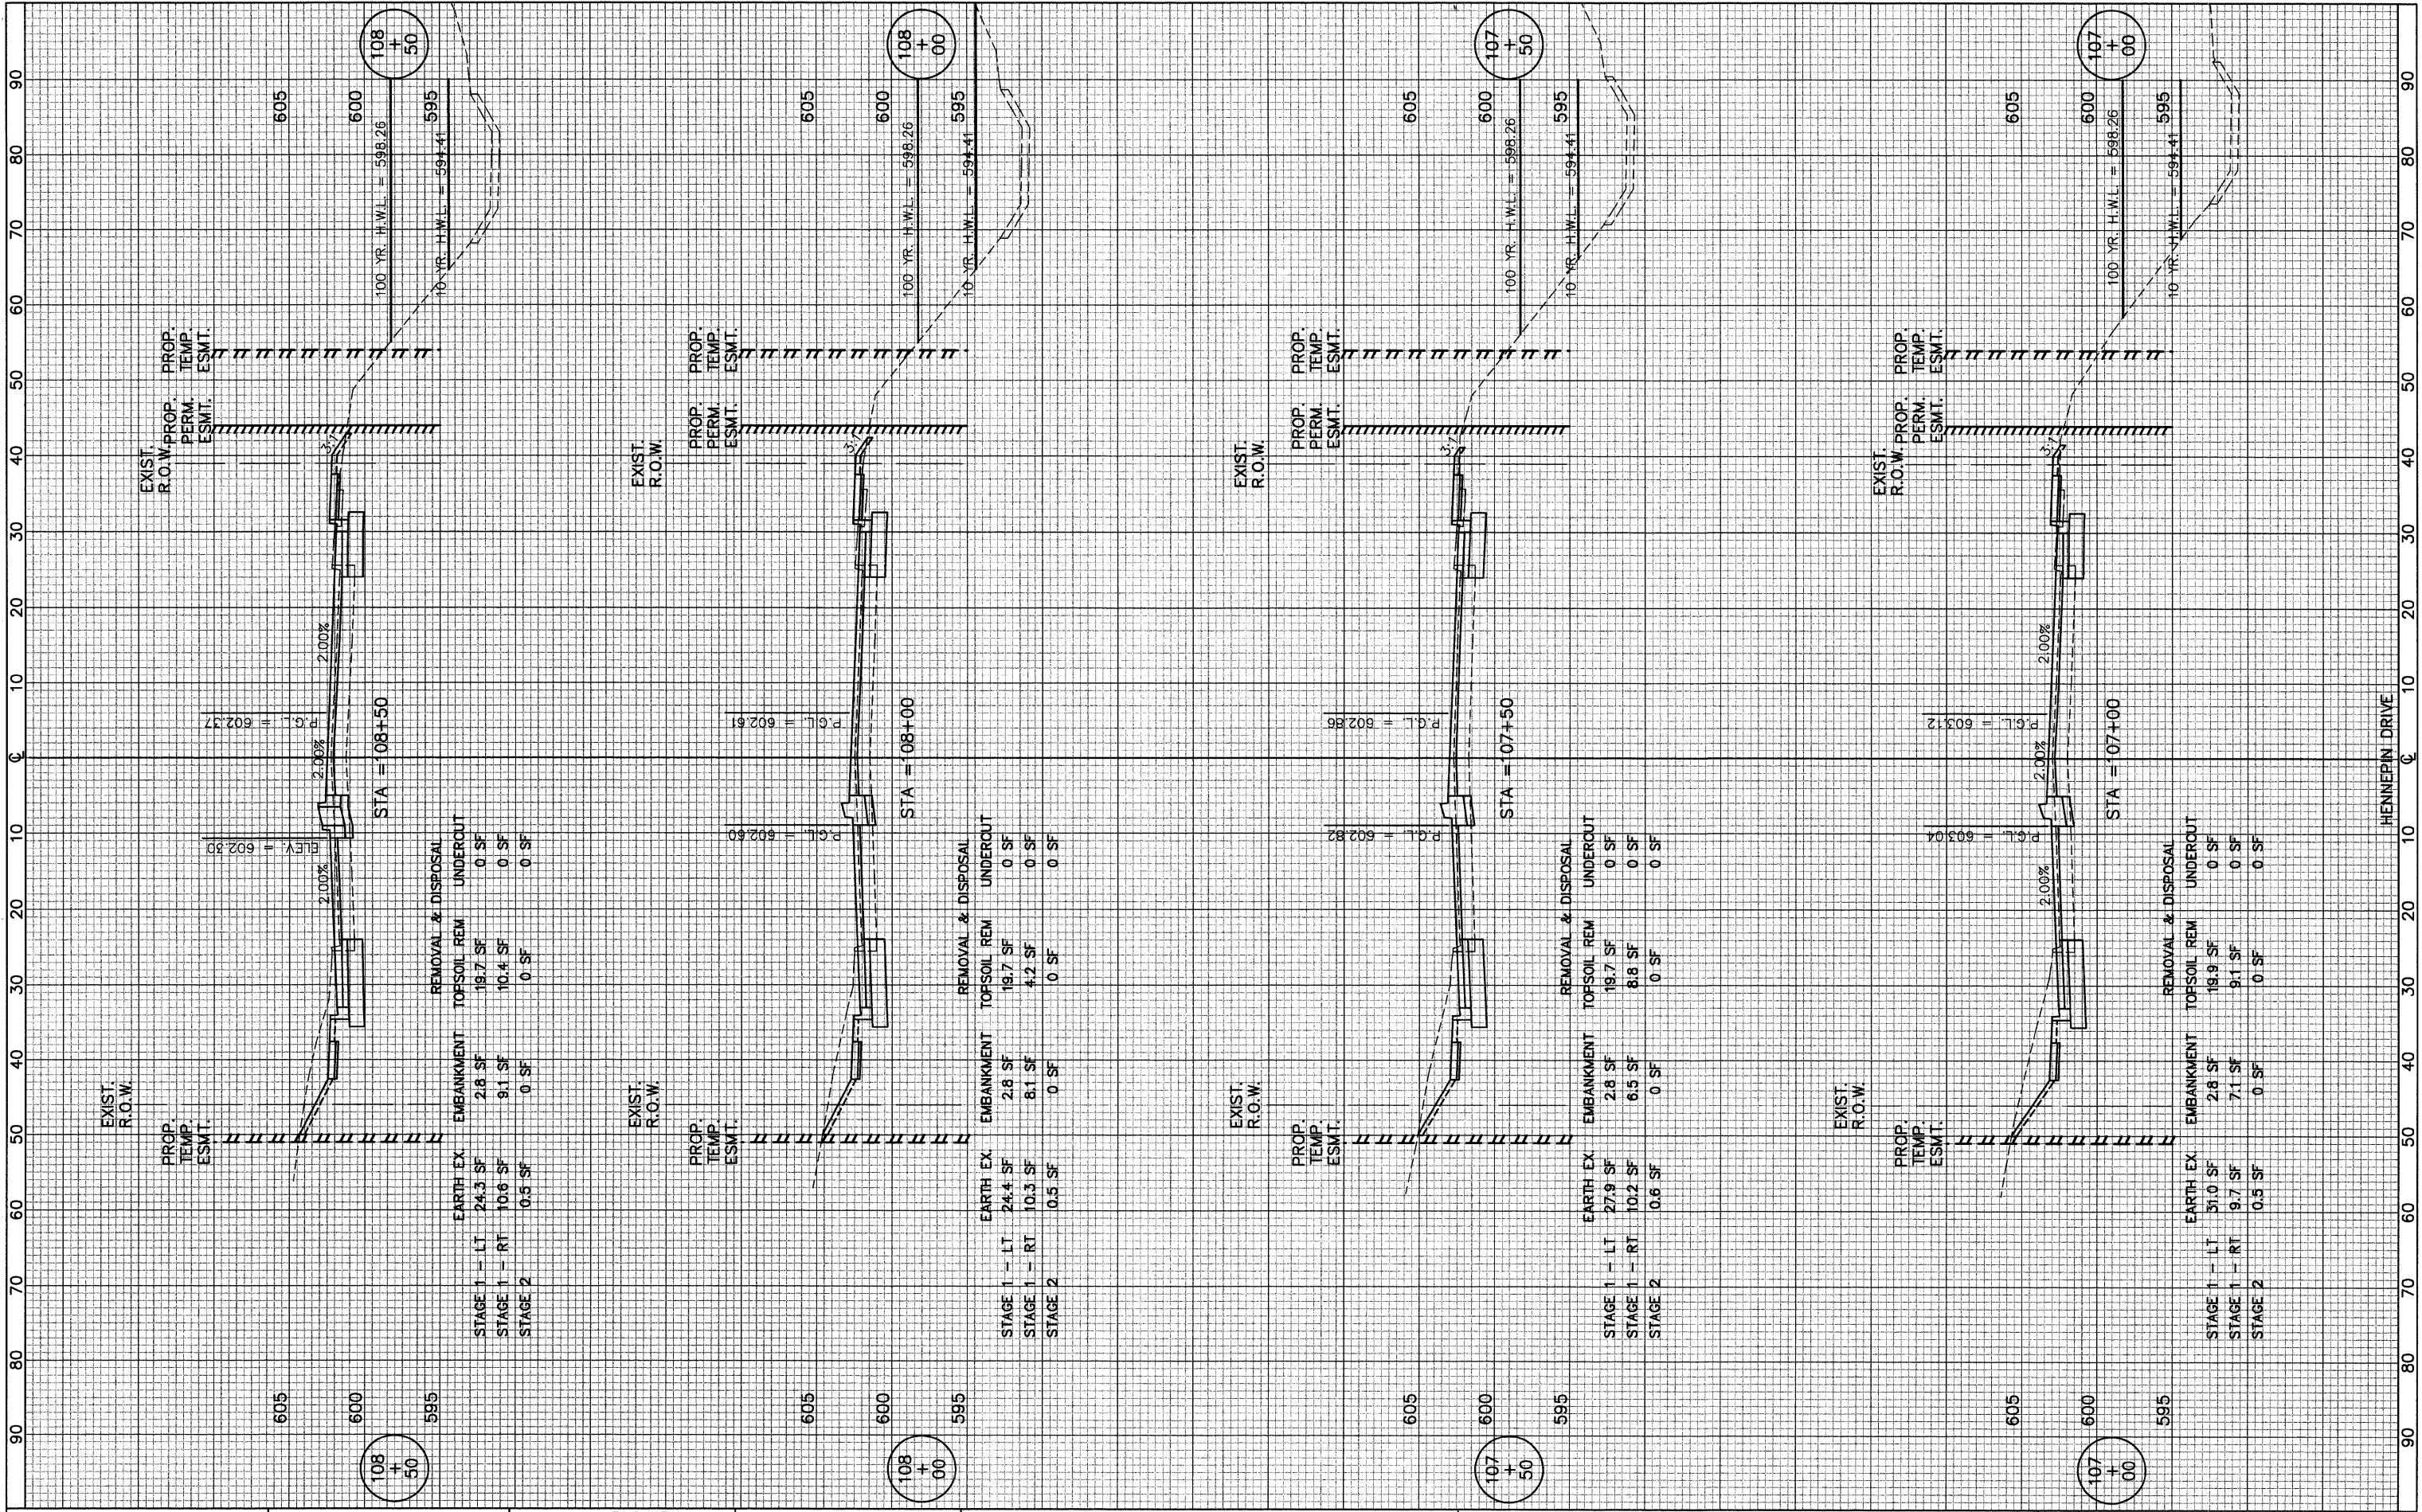

FILE NAME = \_\_\_\_\_  
 USER NAME = \_\_\_\_\_  
 PLOT SCALE = \_\_\_\_\_  
 PLOT DATE = \_\_\_\_\_

DESIGNED - *BLG/KRK*  
 DRAWN - *BLG/KRK*  
 CHECKED - *DJK*  
 DATE - *5-29-09*

REVISED - \_\_\_\_\_  
 REVISED - \_\_\_\_\_  
 REVISED - \_\_\_\_\_  
 REVISED - \_\_\_\_\_

STATE OF ILLINOIS  
 DEPARTMENT OF TRANSPORTATION

ESSINGTON ROAD AT HENNEPIN DRIVE

SHEET NO. 4 OF 16 SHEETS STA. 107+00 TO STA. 108+50

F.A.U. RTE.	SECTION	COUNTY	TOTAL SHEETS	SHEET NO.
0326	06-00130-00-CH	WILL	116	104
CONTRACT NO. 63185				
FED. ROAD DIST. NO. 7 ILLINOIS		FED. AID PROJECT M-8003(654)		