


DATE _____
 BY _____
 SURVEYED _____
 FINAL SURVEY _____
 NOTE BOOK _____
 TEMPLATE _____
 AREAS CHECKED _____
 NO. _____

DATE _____
 BY _____
 SURVEYED _____
 ORIGINAL SURVEY _____
 NOTE BOOK _____
 TEMPLATE _____
 AREAS CHECKED _____
 NO. _____

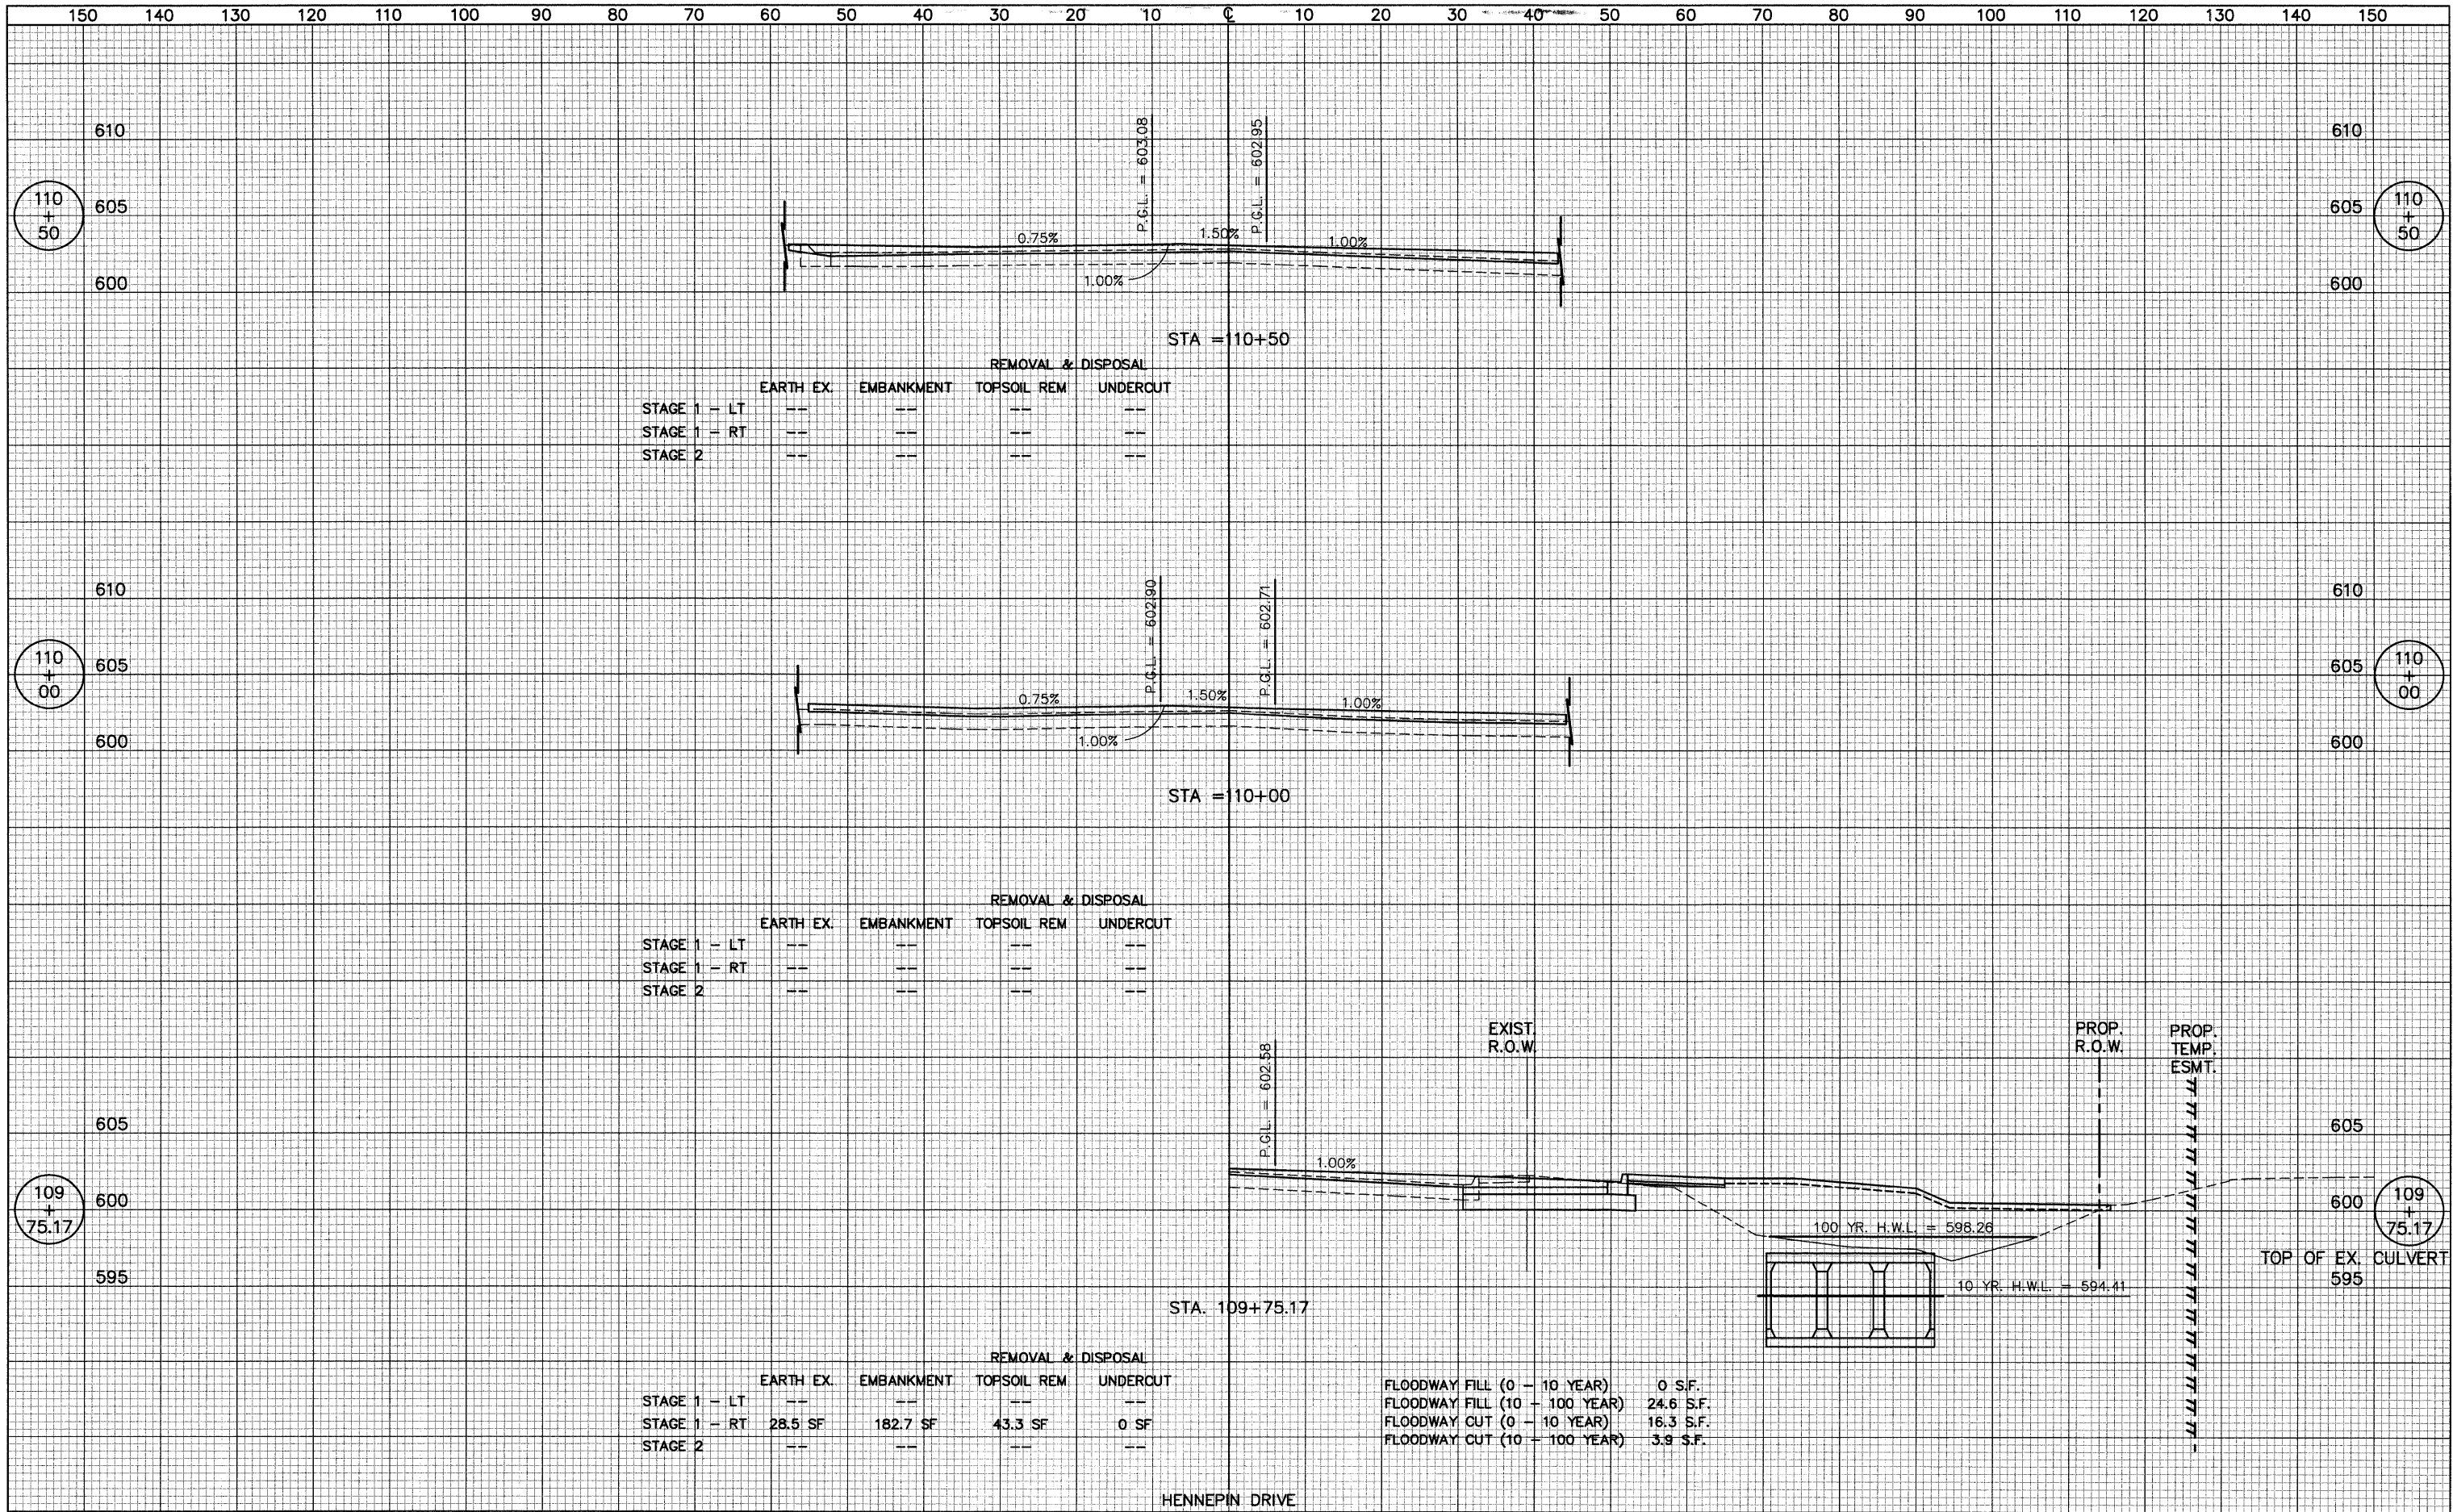

REMOVAL & DISPOSAL

	EARTH EX.	EMBANKMENT	TOPSOIL REM	UNDERCUT
STAGE 1 - LT	--	--	--	--
STAGE 1 - RT	--	--	--	--
STAGE 2	--	--	--	--

REMOVAL & DISPOSAL

	EARTH EX.	EMBANKMENT	TOPSOIL REM	UNDERCUT
STAGE 1 - LT	--	--	--	--
STAGE 1 - RT	--	--	--	--
STAGE 2	--	--	--	--

REMOVAL & DISPOSAL

	EARTH EX.	EMBANKMENT	TOPSOIL REM	UNDERCUT
STAGE 1 - LT	--	--	--	--
STAGE 1 - RT	28.5 SF	182.7 SF	43.3 SF	0 SF
STAGE 2	--	--	--	--

FLOODWAY FILL (0 - 10 YEAR) 0 S.F.
 FLOODWAY FILL (10 - 100 YEAR) 24.6 S.F.
 FLOODWAY CUT (0 - 10 YEAR) 16.3 S.F.
 FLOODWAY CUT (10 - 100 YEAR) 3.9 S.F.