


FINAL SURVEY PLOTTED TEMPLATE AREAS CHECKED

ORIGINAL SURVEY PLOTTED TEMPLATE AREAS CHECKED

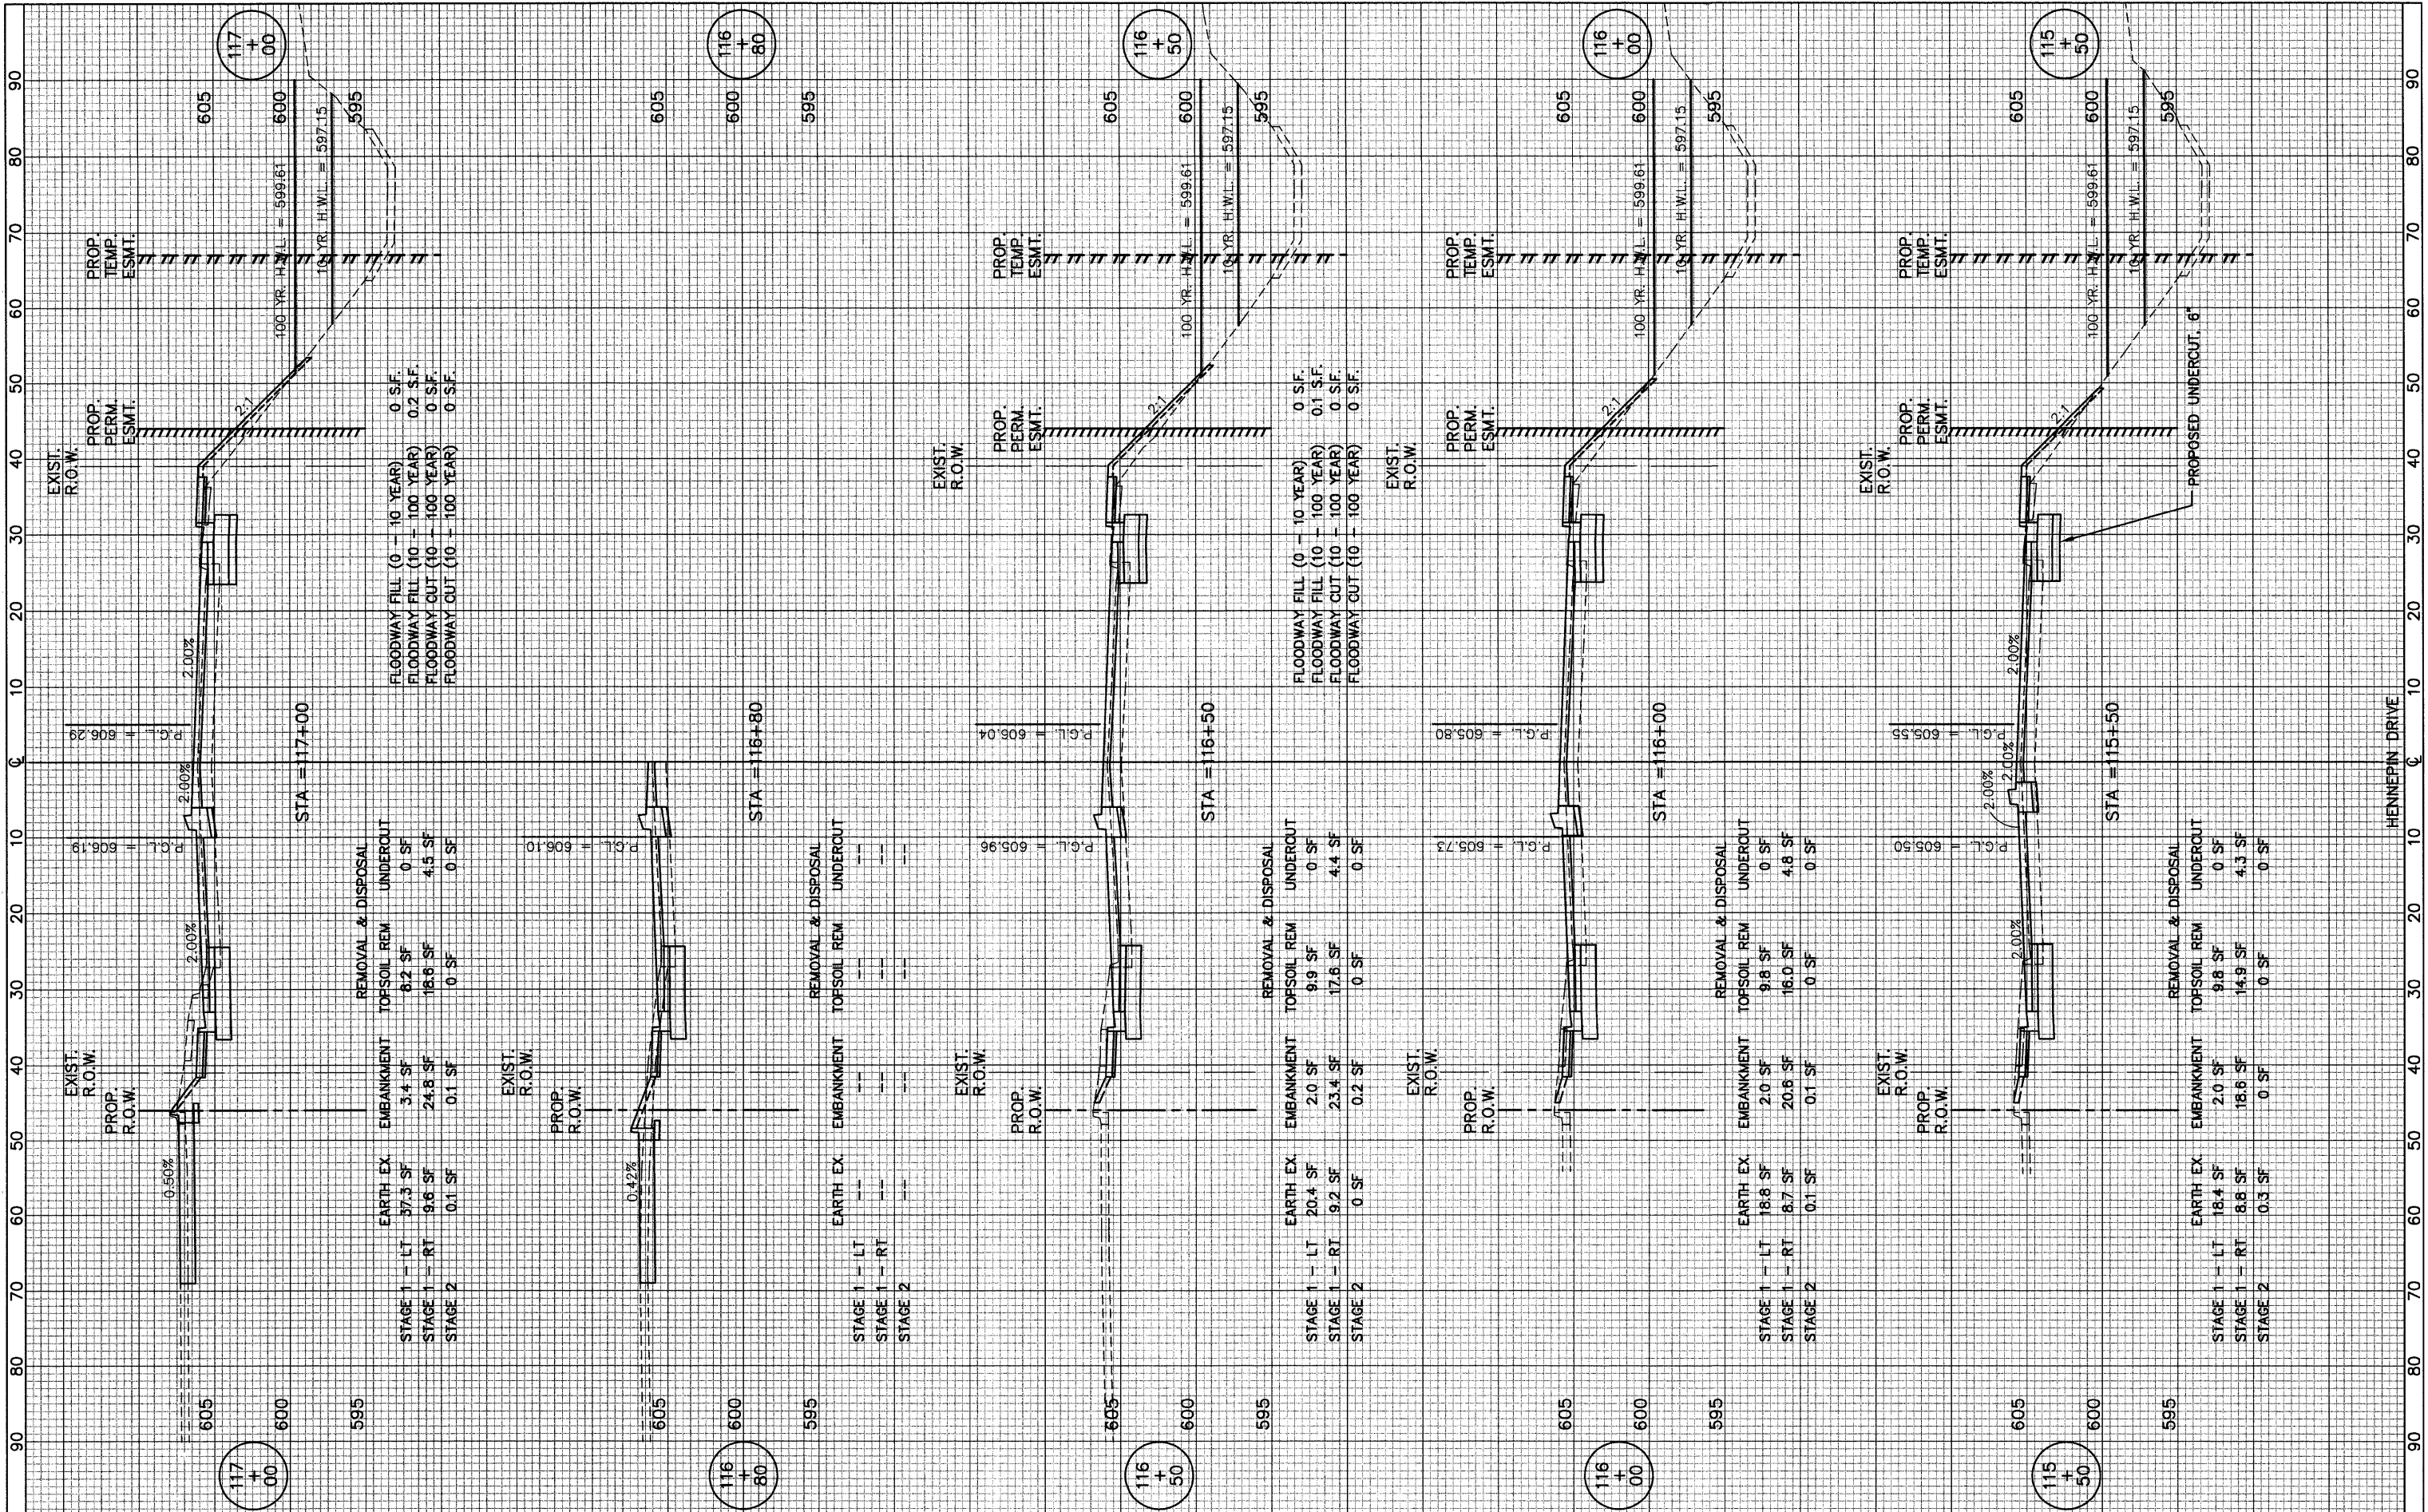

FILE NAME =	USER NAME =	DESIGNED - <i>BLG/KRK</i>	REVISED -	STATE OF ILLINOIS DEPARTMENT OF TRANSPORTATION	ESSINGTON ROAD AT HENNEPIN DRIVE	F.A.U. RTE.	SECTION	COUNTY	TOTAL SHEETS	SHEET NO.	
PLOT SCALE =	CHECKED - <i>DJK</i>	REVISOR -	REVISOR -			0326	06-00130-00-CH	WILL	116	114	
PLOT DATE =	DATE - <i>5-29-09</i>	REVISOR -	REVISOR -			CONTRACT NO. 63185					
						FED. ROAD DIST. NO. 7 ILLINOIS FED. AID PROJECT M-8003(654)					

STATE OF ILLINOIS
DEPARTMENT OF TRANSPORTATION

ESSINGTON ROAD AT HENNEPIN DRIVE

SHEET NO. 14 OF 16 SHEETS STA. 115+50 TO STA. 117+00

F.A.U. RTE.	SECTION	COUNTY	TOTAL SHEETS	SHEET NO.
0326	06-00130-00-CH	WILL	116	114
CONTRACT NO. 63185				
FED. ROAD DIST. NO. 7 ILLINOIS FED. AID PROJECT M-8003(654)				