


DATE: _____ BY: _____
 ORIGINAL SURVEY: _____
 SURVEY PLOTTED: _____
 NOTE BOOK: _____
 AREAS CHECKED: _____

DATE: _____ BY: _____
 ORIGINAL SURVEY: _____
 SURVEY PLOTTED: _____
 NOTE BOOK: _____
 AREAS CHECKED: _____

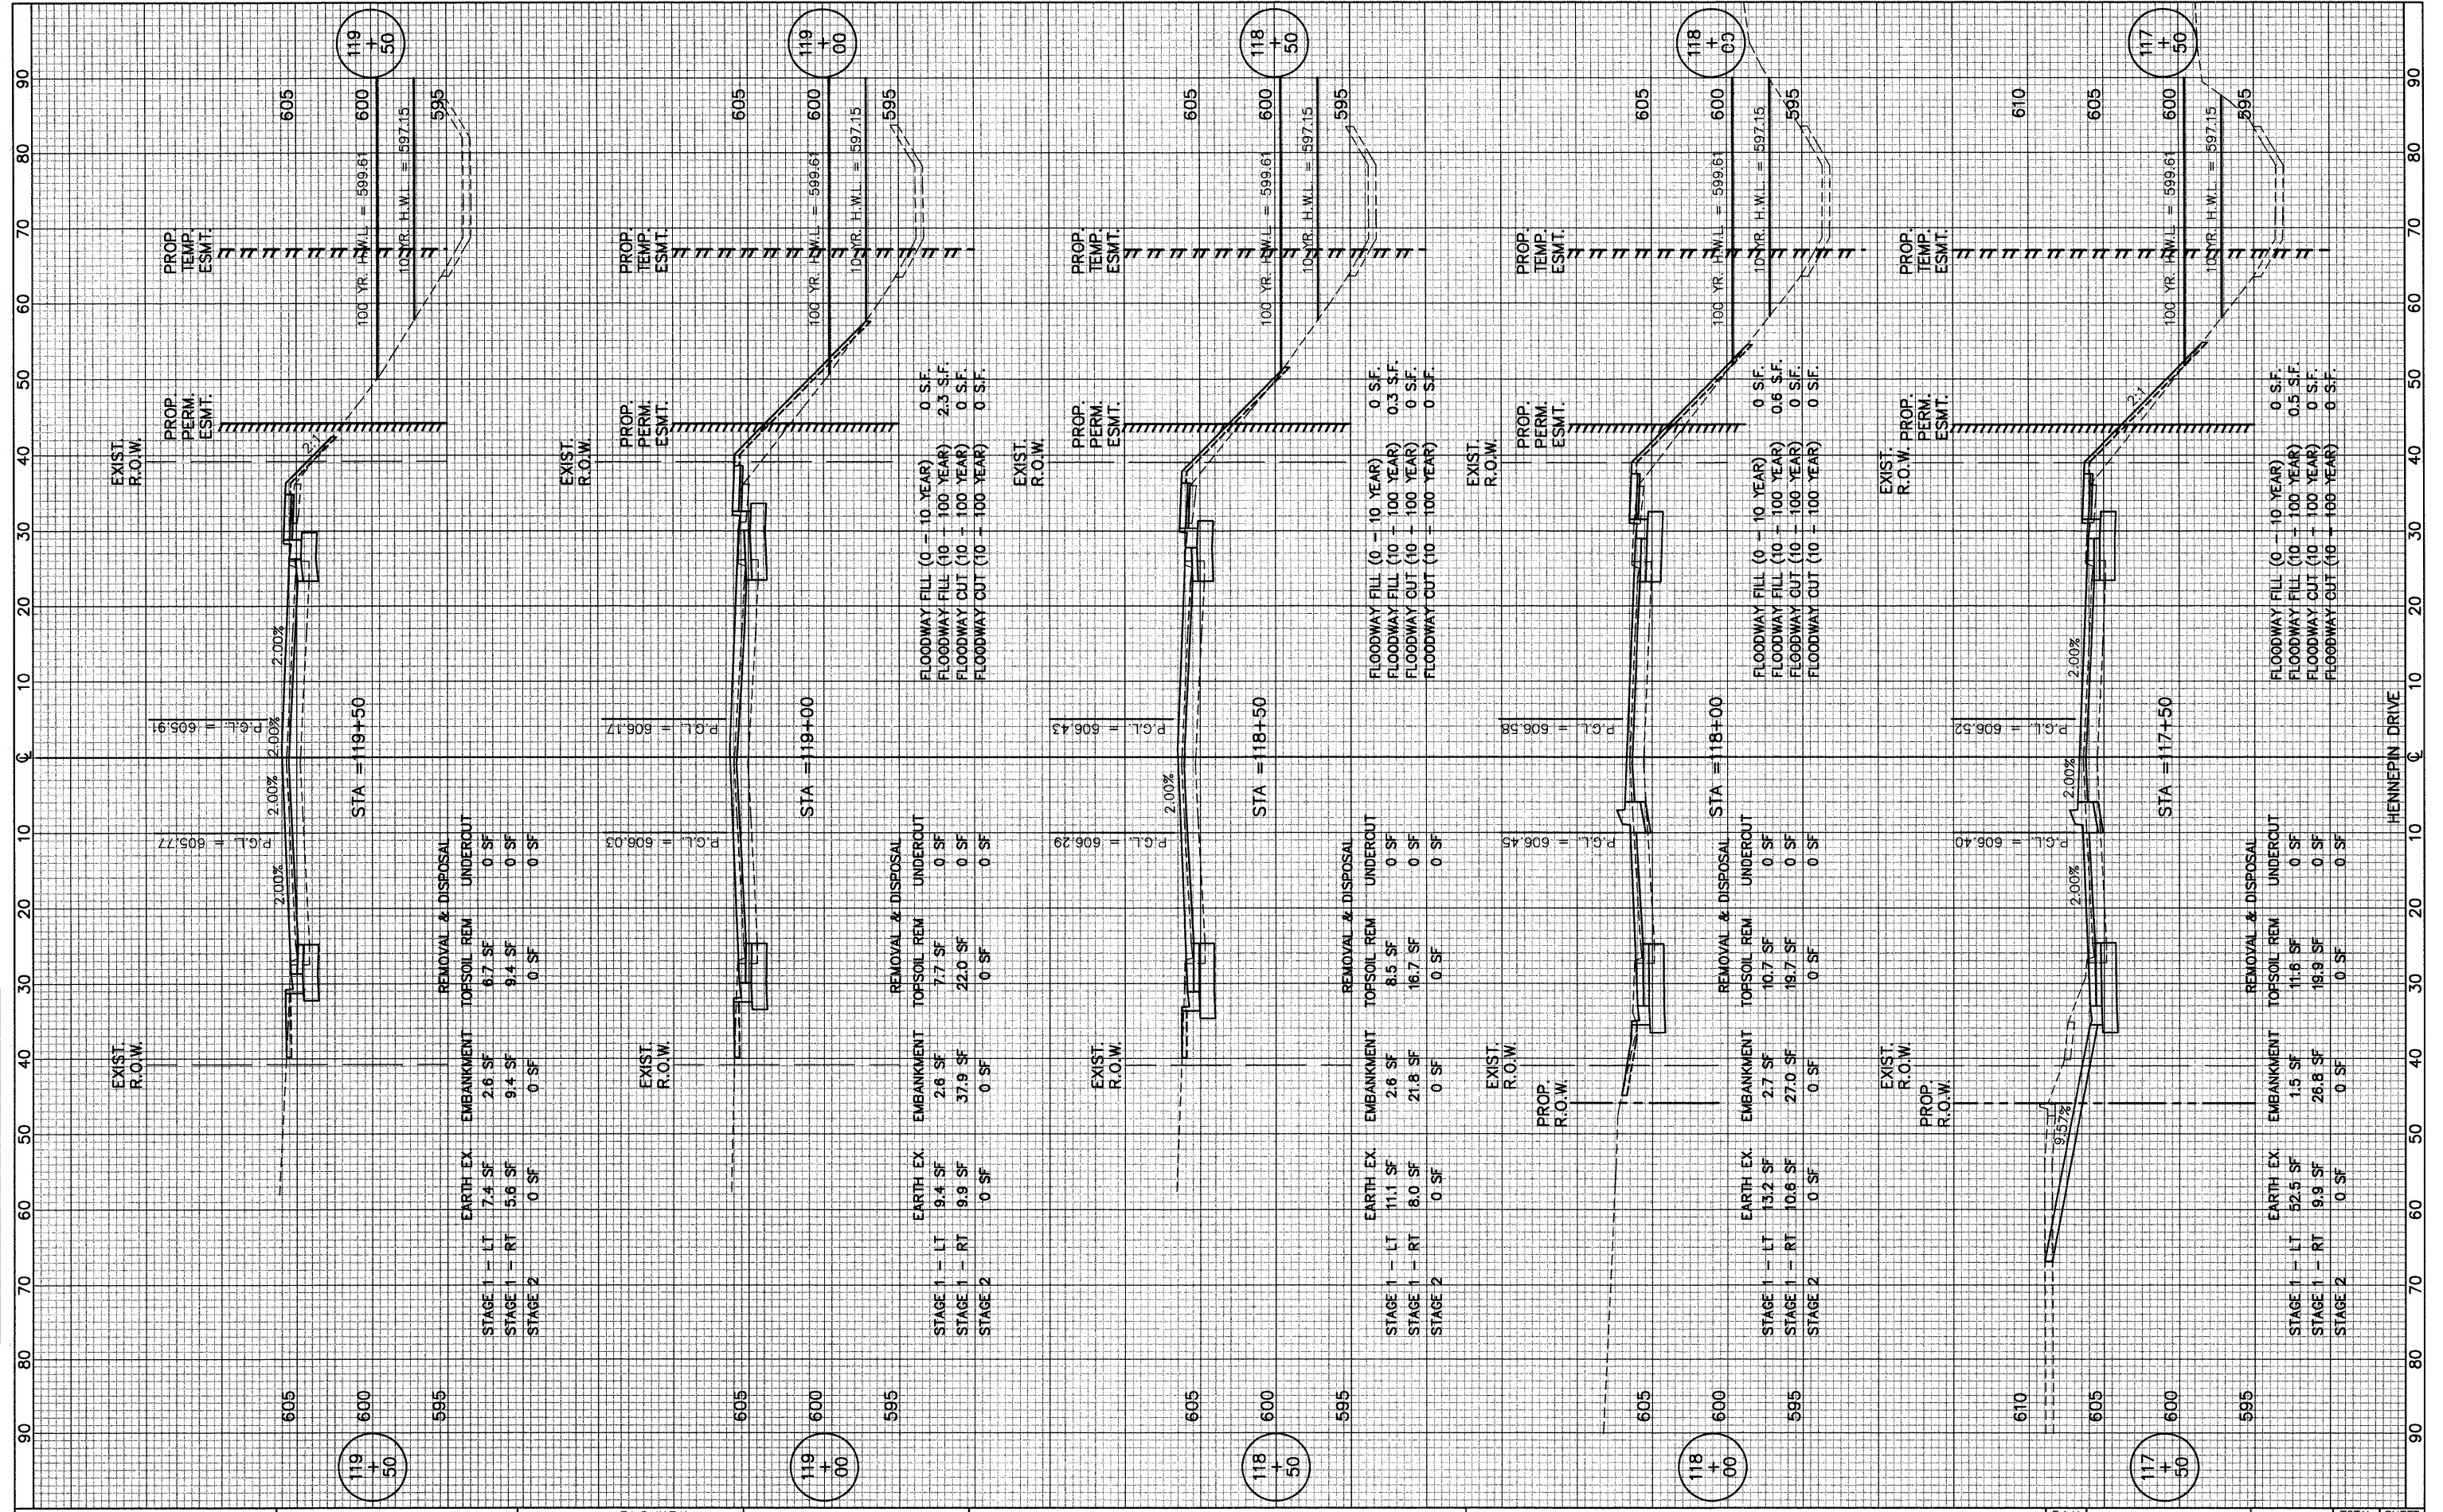

FILE NAME = _____
 USER NAME = _____
 PLOT SCALE = _____
 PLOT DATE = _____

DESIGNED -	BLG/KRK	REVISED -	
DRAWN -	BLG/KRK	REVISED -	
CHECKED -	DJK	REVISED -	
DATE -	5-29-09	REVISED -	

**STATE OF ILLINOIS
 DEPARTMENT OF TRANSPORTATION**

ESSINGTON ROAD AT HENNEPIN DRIVE

SHEET NO. 15 OF 16 SHEETS STA. 117+50 TO STA. 119+50

F.A.U. RTE.	SECTION	COUNTY	TOTAL SHEETS	SHEET NO.
0326	06-00130-00-CH	WILL	116	115
CONTRACT NO. 63185			FED. ROAD DIST. NO. 7 ILLINOIS FED. AID PROJECT M-8003(654)	