


FINAL SURVEY NO. _____
 SURVEYED BY _____ DATE _____
 NOTE BOOK NO. _____
 TEMPLATE AREAS CHECKED _____
 AREAS CHECKED _____

ORIGINAL SURVEY NO. _____
 SURVEYED BY _____ DATE _____
 NOTE BOOK NO. _____
 TEMPLATE AREAS CHECKED _____
 AREAS CHECKED _____

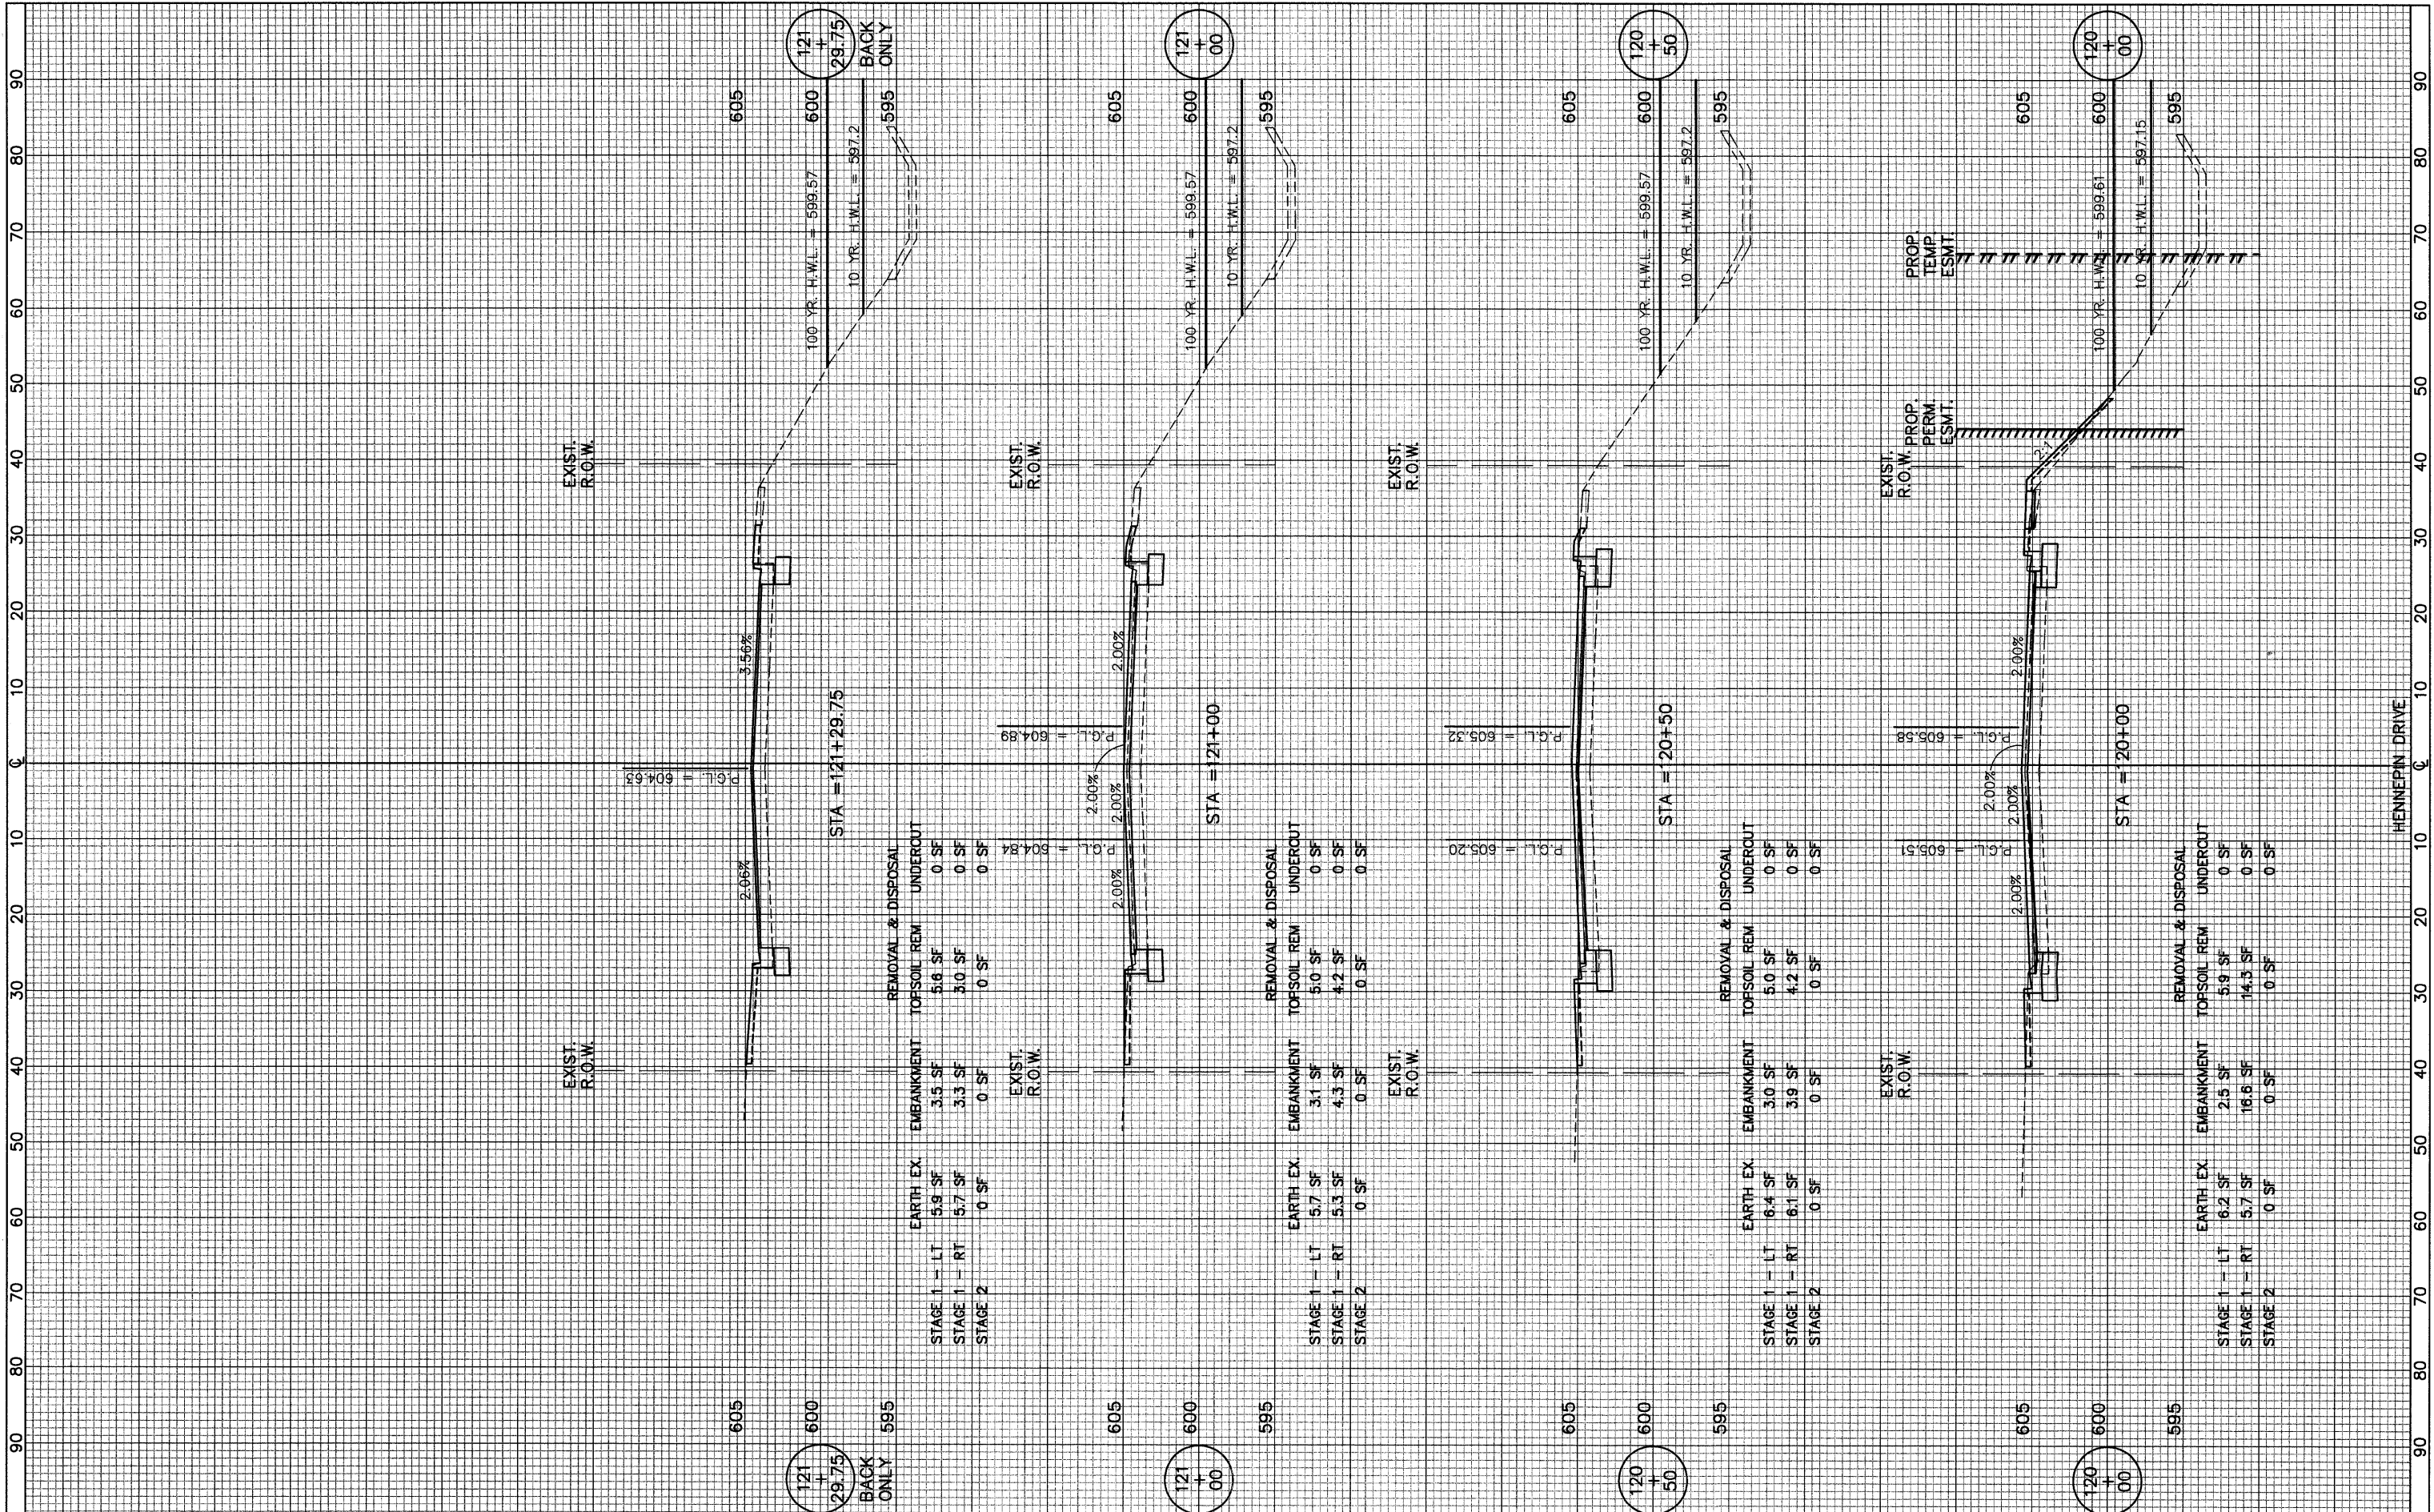

FILE NAME = _____
 USER NAME = _____
 PLOT SCALE = _____
 PLOT DATE = _____

DESIGNED -	BLG/KRK	REVISED -	
DRAWN -	BLG/KRK	REVISED -	
CHECKED -	DJK	REVISED -	
DATE -	5-29-09	REVISED -	

STATE OF ILLINOIS
 DEPARTMENT OF TRANSPORTATION

ESSINGTON ROAD AT HENNEPIN DRIVE
 SHEET NO. 16 OF 16 SHEETS
 STA. 120+00 TO STA. 121+29.75

F.A.U. RTE.	SECTION	COUNTY	TOTAL SHEETS	SHEET NO.
0326	06-00130-00-CH	WILL	116	116
FED. ROAD DIST. NO. 7 ILLINOIS			CONTRACT NO. 63185	
FED. AID PROJECT M-8003(654)				