
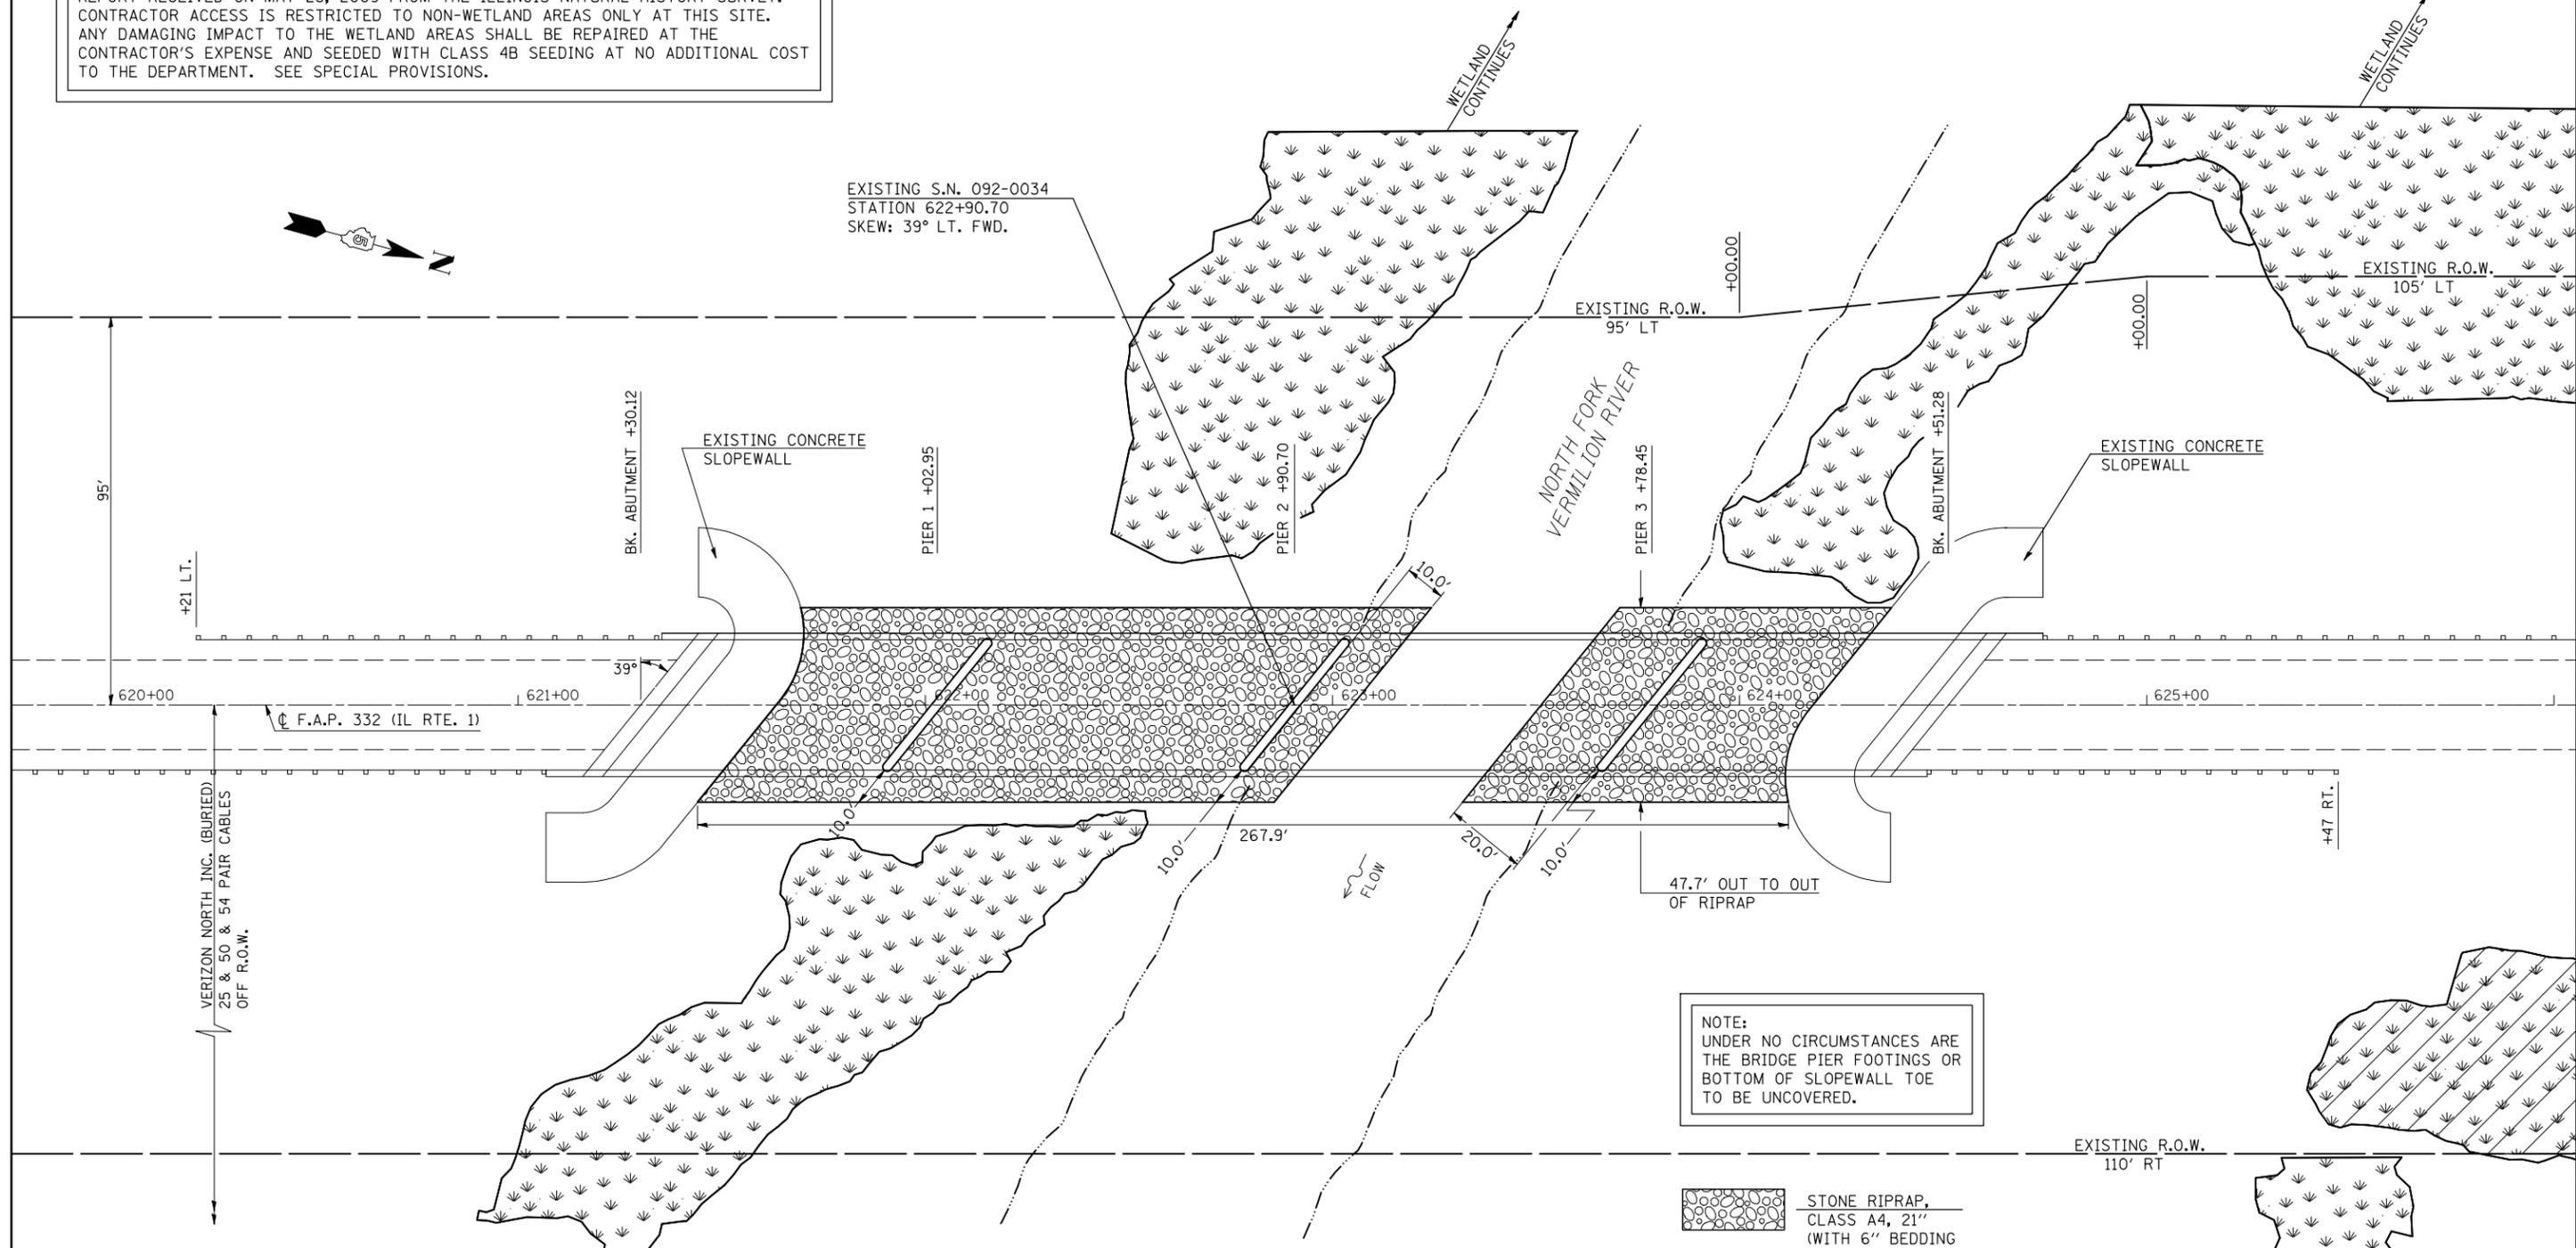


S.N. 092-0034 LOCATION #3

NOTE:
WETLAND LOCATIONS HAVE BEEN PLACED ACCORDING TO THE WETLAND DELINEATION REPORT RECEIVED ON MAY 28, 2009 FROM THE ILLINOIS NATURAL HISTORY SURVEY. CONTRACTOR ACCESS IS RESTRICTED TO NON-WETLAND AREAS ONLY AT THIS SITE. ANY DAMAGING IMPACT TO THE WETLAND AREAS SHALL BE REPAIRED AT THE CONTRACTOR'S EXPENSE AND SEEDED WITH CLASS 4B SEEDING AT NO ADDITIONAL COST TO THE DEPARTMENT. SEE SPECIAL PROVISIONS.

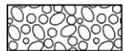

NOTE:
UNDER NO CIRCUMSTANCES ARE THE BRIDGE PIER FOOTINGS OR BOTTOM OF SLOPEWALL TOE TO BE UNCOVERED.

-  STONE RIPRAP, CLASS A4, 21" (WITH 6" BEDDING STONE AND FILTER FABRIC)
-  FORESTED, BROAD-LEAVED DECIDUOUS, SEASONALLY FLOODED WETLAND (PER NATIONAL WETLANDS INVENTORY)
-  EXCAVATED, DIKED/IMPOUNDED, OPEN WATER WETLAND (PER NATIONAL WETLANDS INVENTORY)



SCOUR REPAIR SCHEDULE

LOCATION	FILTER FABRIC AREA (SY)	REPAIR AREA (SY)	TYPE OF REPAIR	RIPRAP THICKNESS (IN)	BEDDING THICKNESS (IN)	RIPRAP ESTIMATED (TONS)	BEDDING ESTIMATED (TONS)
SOUTH END	750.0	750.0	A4	21.0	6.0	720.0	225.0
NORTH END	360.0	360.0	A4	21.0	6.0	345.0	108.0

FILE NAME =	USER NAME = s1msgm	DESIGNED - BJH	REVISED -
et\pwwork\PWID01\S1MSGM1\0124620\0570713-plan.dgn		DRAWN - GMS	REVISED -
	PLOT SCALE = 40.0000' / IN.	CHECKED -	REVISED -
	PLOT DATE = 6/26/2009	DATE -	REVISED -

STATE OF ILLINOIS
DEPARTMENT OF TRANSPORTATION

PLAN SHEET			
S.N. 092-0034			
SCALE:	SHEET NO.	OF SHEETS	STA. TO STA.

F.A. RTE.	SECTION	COUNTY	TOTAL SHEETS	SHEET NO.
VAR.	.	**	18	10
CONTRACT NO. 70713				
ILLINOIS FED. AID PROJECT				

* D5 SCOUR MITIGATION 2009-2
** EDGAR & VERMILION