

SCALE IN FEET

60-(7,8,9,10)RS, 60-(8,9,10)BR


COUNTY | TOTAL SHEETS | NO. |

MADISON | /50 | 69

CONTRACT NO. 76A73

F.A.I. ROUTE 70 PAVEMENT MARKING PLANS

SCALE: 1' = 50' SHEET NO. OF SHEETS STA. 590+00 TO STA. 605+00

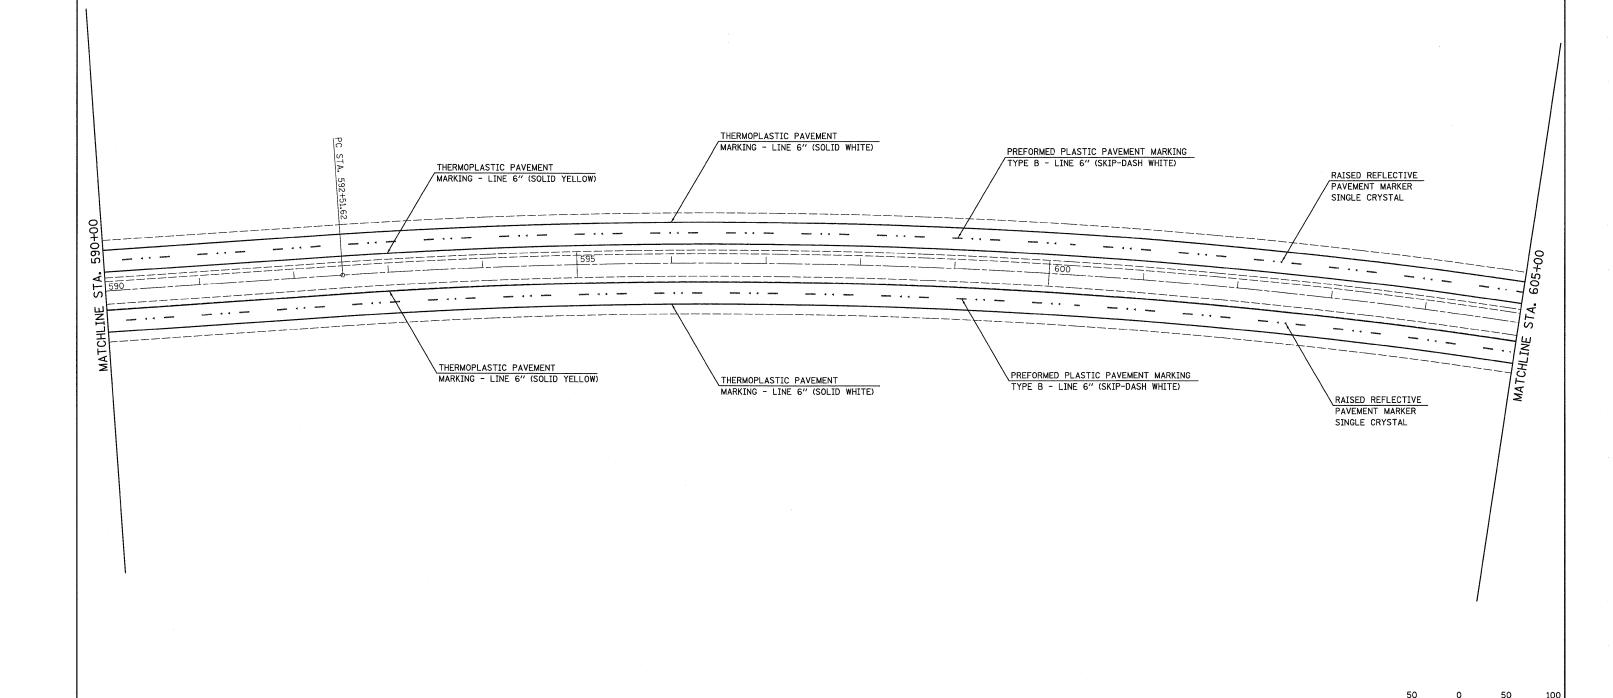

STATE OF ILLINOIS

DEPARTMENT OF TRANSPORTATION

USER NAME = SJS

PLOT SCALE = 50.0000 '/ IN.

PLOT DATE = 06/12/2009 09:26:52

..\D876A73-sht-pmkØ3.dgn

DESIGNED -

DRAWN

DATE

CHECKED

REVISED

REVISED

REVISED

REVISED