
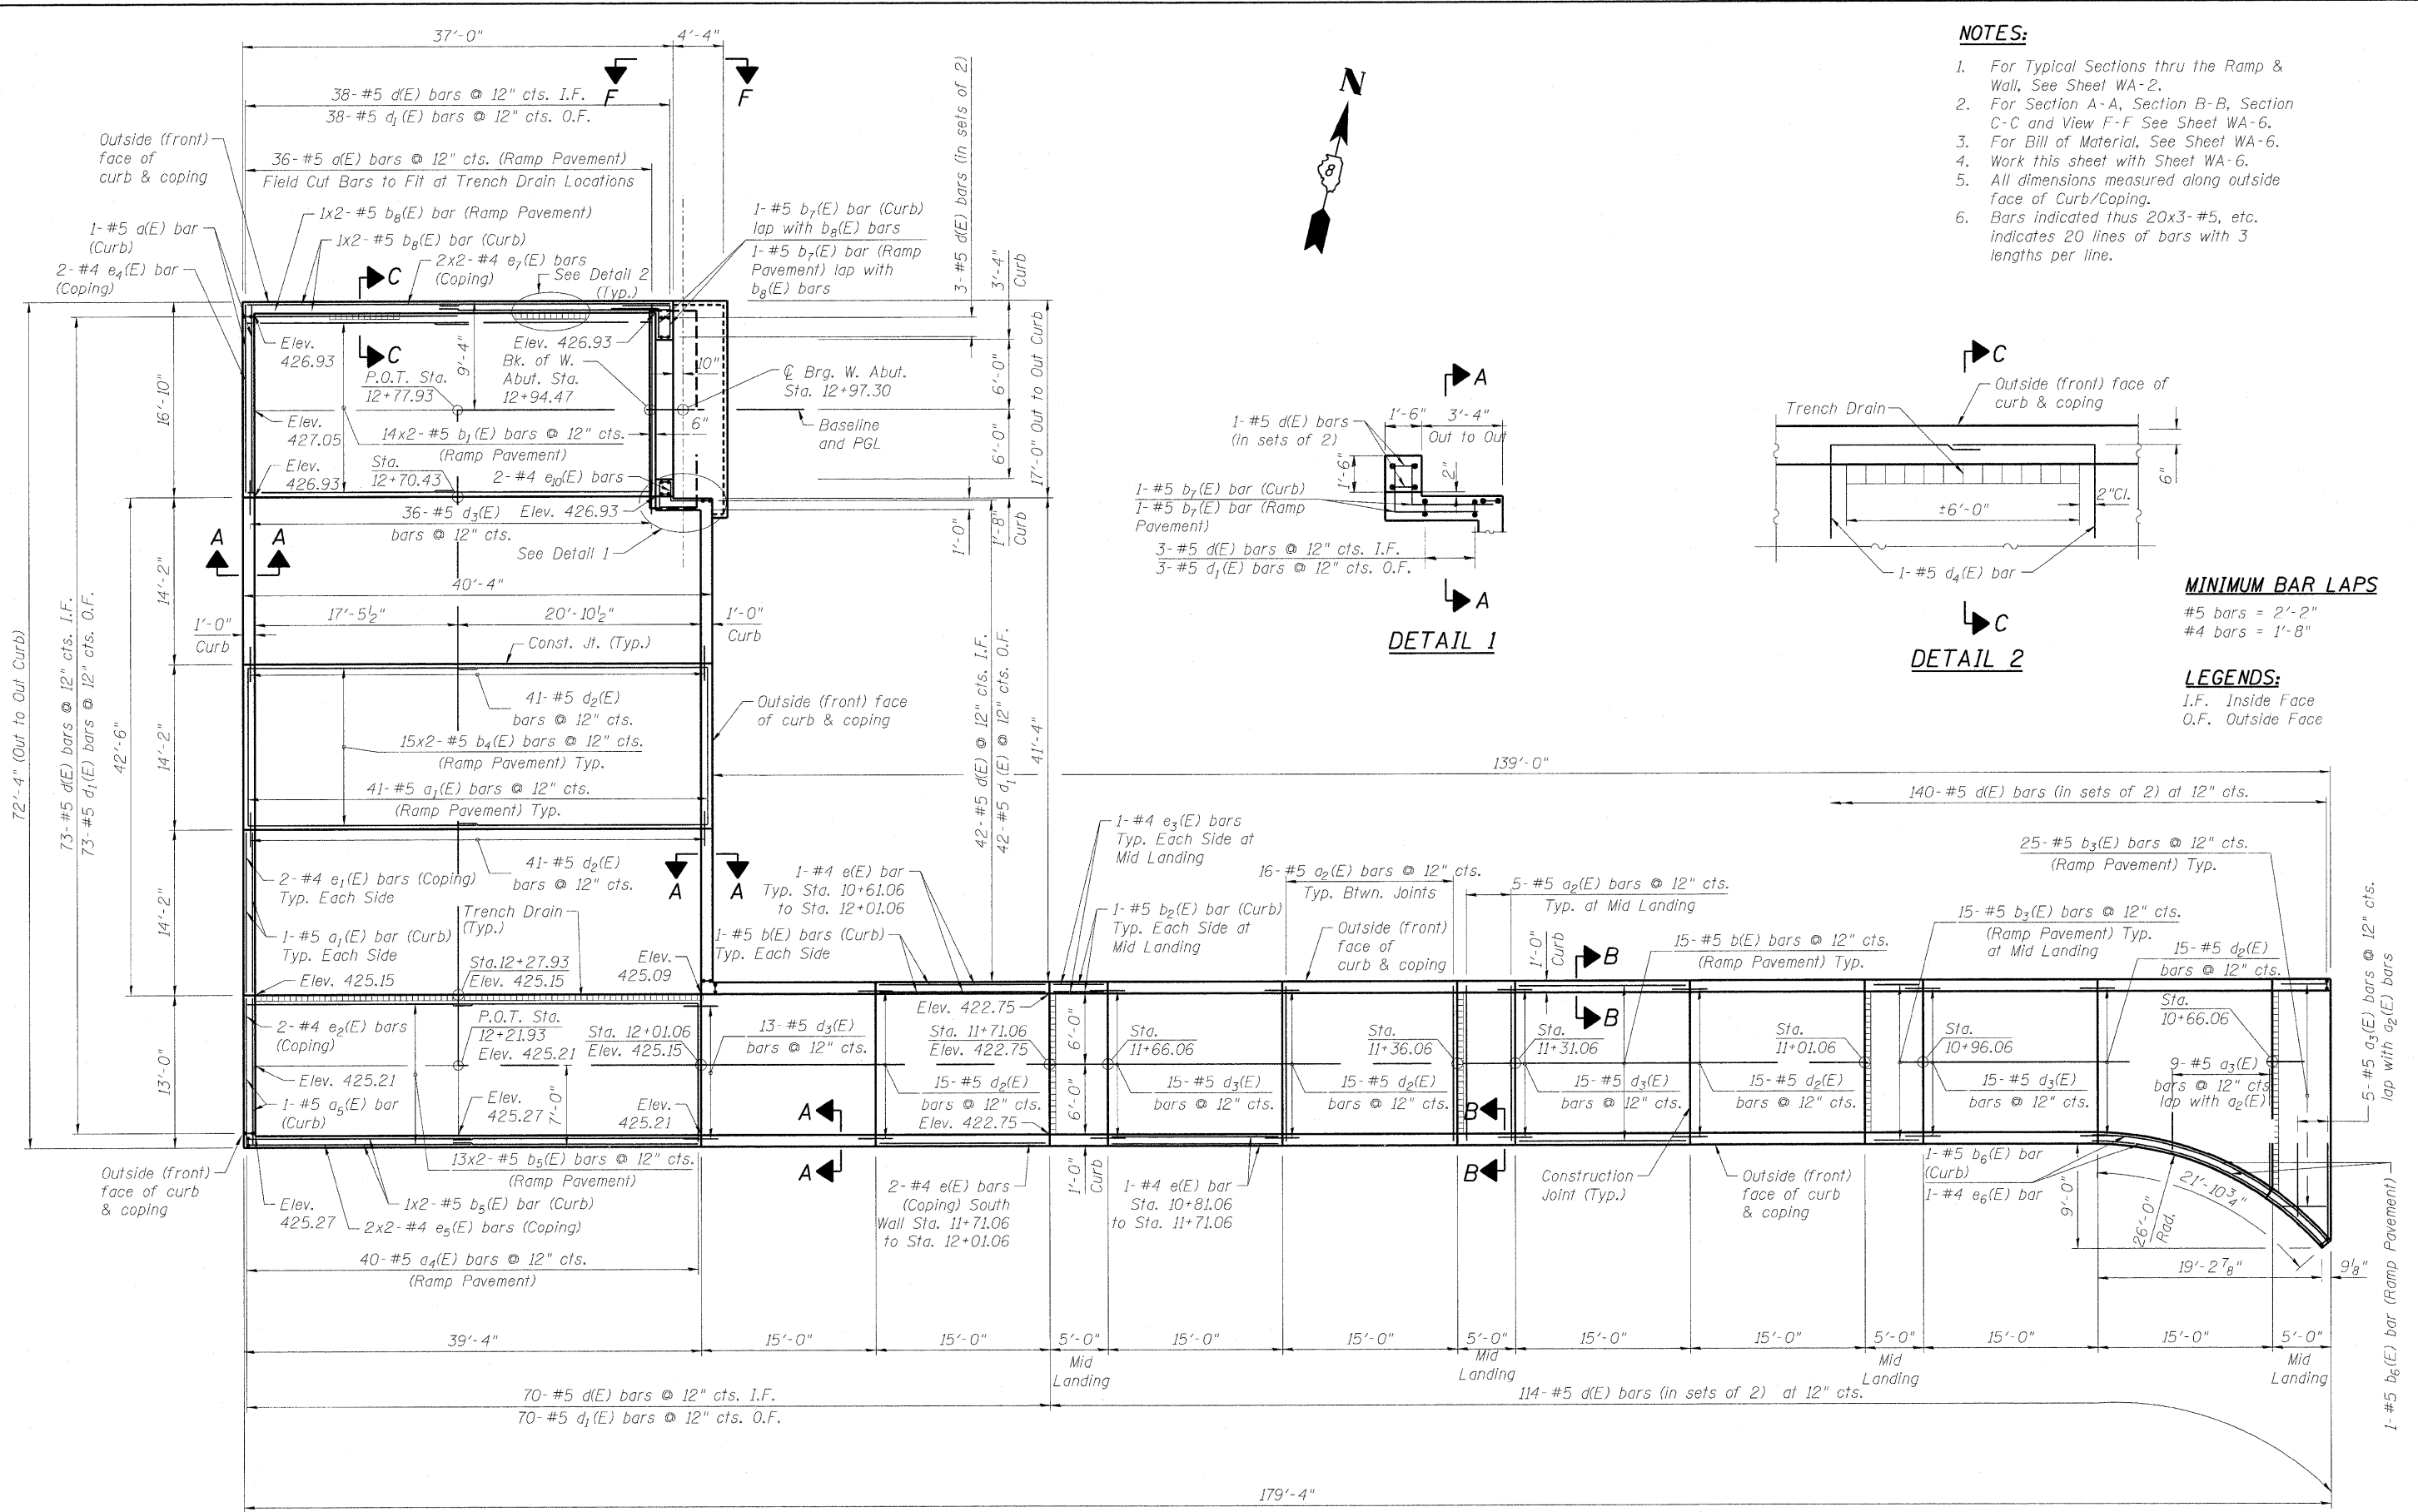


NOTES:

1. For Typical Sections thru the Ramp & Wall, See Sheet WA-2.
2. For Section A-A, Section B-B, Section C-C and View F-F See Sheet WA-6.
3. For Bill of Material, See Sheet WA-6.
4. Work this sheet with Sheet WA-6.
5. All dimensions measured along outside face of Curb/Coping.
6. Bars indicated thus 20x3-#5, etc. indicates 20 lines of bars with 3 lengths per line.

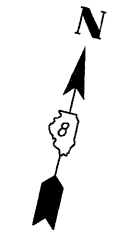

RAMP PAVEMENT PLAN

FILE NAME = 082-W228-76C47-S05-G0-01.dgn	USER NAME = bhaste	DESIGNED - DD	REVISED -	STATE OF ILLINOIS DEPARTMENT OF TRANSPORTATION	RAMP PAVEMENT PLAN STRUCTURE NO. 082-W228			F.A. RTE. = 64	SECTION = 82-1-1HBR	COUNTY = ST. CLAIR	TOTAL SHEETS = 93	SHEET NO. = 71
	PLOT SCALE = 0.1" = 1' - 0"	DRAWN - DD	REVISED -					CONTRACT NO. 76C47				
	PLOT DATE = 5/1/2009	CHECKED - ATB	REVISED -					ILLINOIS FED. AID PROJECT				
	DATE = 05/01/09	REVISED -										