


DATE _____ BY _____
 SURVEYED _____ PLOTTED _____
 SURVEY BOOK _____ NOTE BOOK _____
 NO. _____ AREAS CHECKED _____

DATE _____ BY _____
 SURVEYED _____ PLOTTED _____
 SURVEY BOOK _____ NOTE BOOK _____
 NO. _____ AREAS CHECKED _____

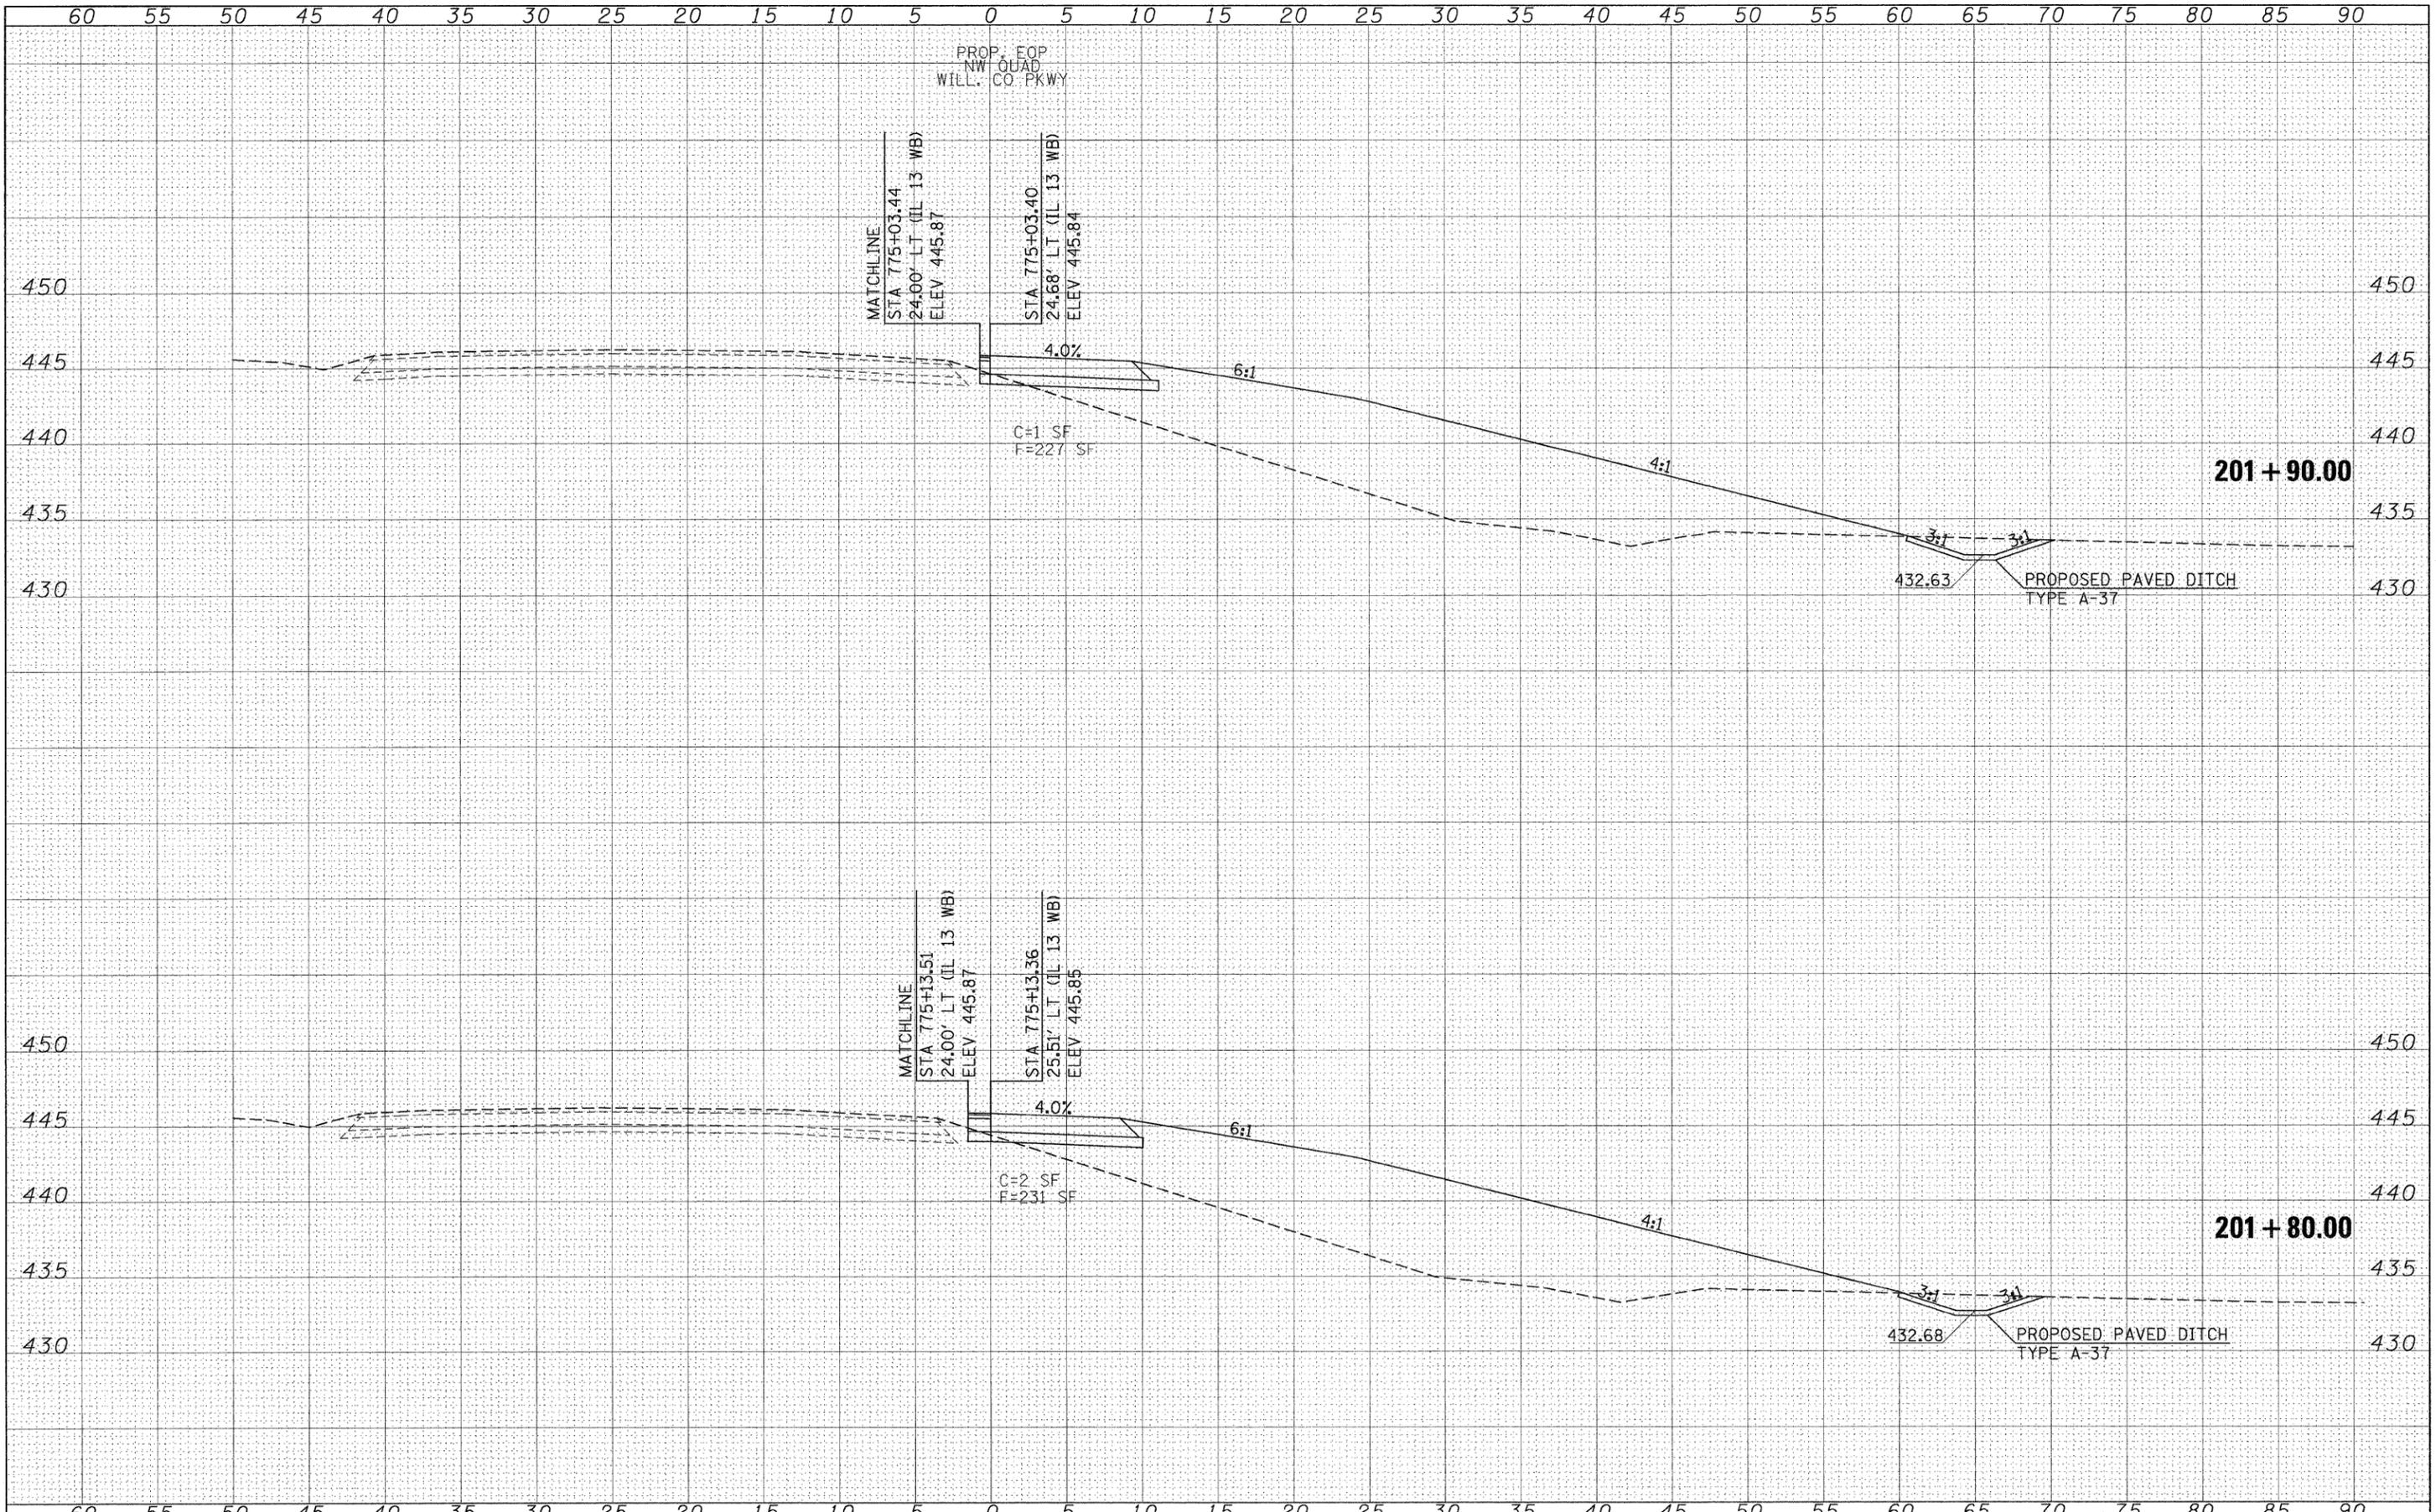

FILE NAME =	USER NAME = russellcf	DESIGNED -	REVISED -	STATE OF ILLINOIS DEPARTMENT OF TRANSPORTATION	WILLIAMSON CO. PARKWAY NORTHWEST QUADRANT CROSS SECTIONS			F.A.P. RTE.	SECTION	COUNTY	TOTAL SHEETS	SHEET NO.
ci:\pw_work\VPWIDOT\RUSSELLCF\dms43738\d9_78053	quadsheet.dgn	DRAWN -	REVISED -					331	SEC. NO. (1X-1)N-1, TS-2	WILLIAMSON	190	180
	PLOT SCALE = 5.0000' / IN.	CHECKED -	REVISED -					CONTRACT NO. 78053				
	PLOT DATE = 5/6/2009	DATE -	REVISED -					SCALE: 1"=5'	SHEET NO. OF SHEETS	STA. 201+80.00 TO STA. 201+90.00	FED. ROAD DIST. NO.	ILLINOIS FED. AID PROJECT