


F.A. RTE.	SECTION	COUNTY	TOTAL SHEETS	SHEET NO.
06-00233-00-B7	ROCK ISLAND	ILLINOIS	75	14
STA. 6+00 TO STA. 22+00		FED. ROAD DIST. NO. 2 ILLINOIS FED. AID PROJECT		

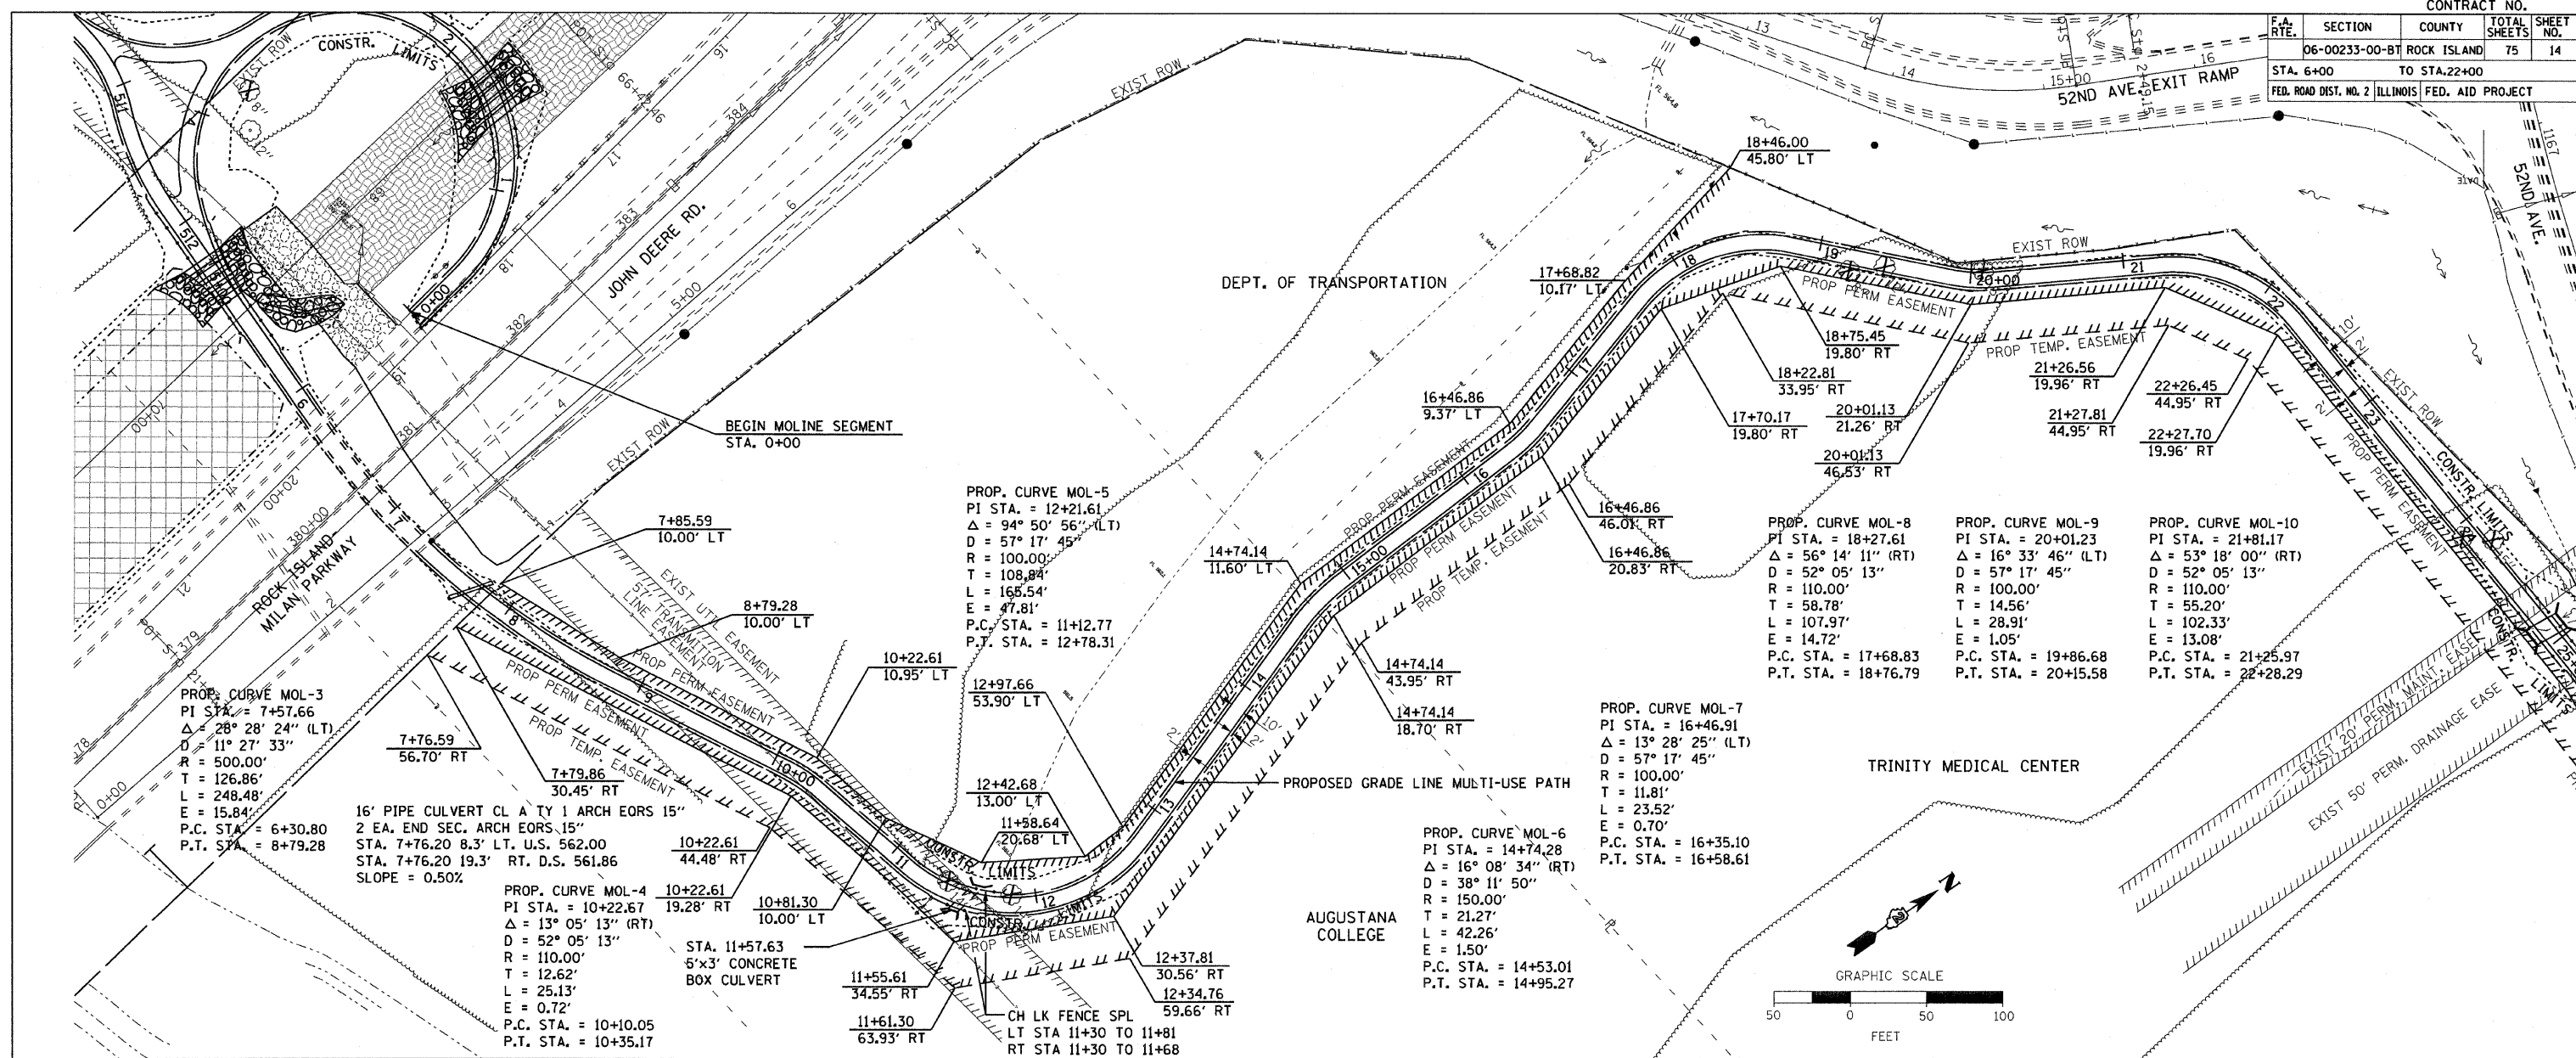


PLAN

REVISIONS	DATE
BY	
NO. 1	
NO. 2	
NO. 3	
NO. 4	
NO. 5	

PROFILE

REVISIONS	DATE
BY	
NO. 1	
NO. 2	
NO. 3	
NO. 4	
NO. 5	

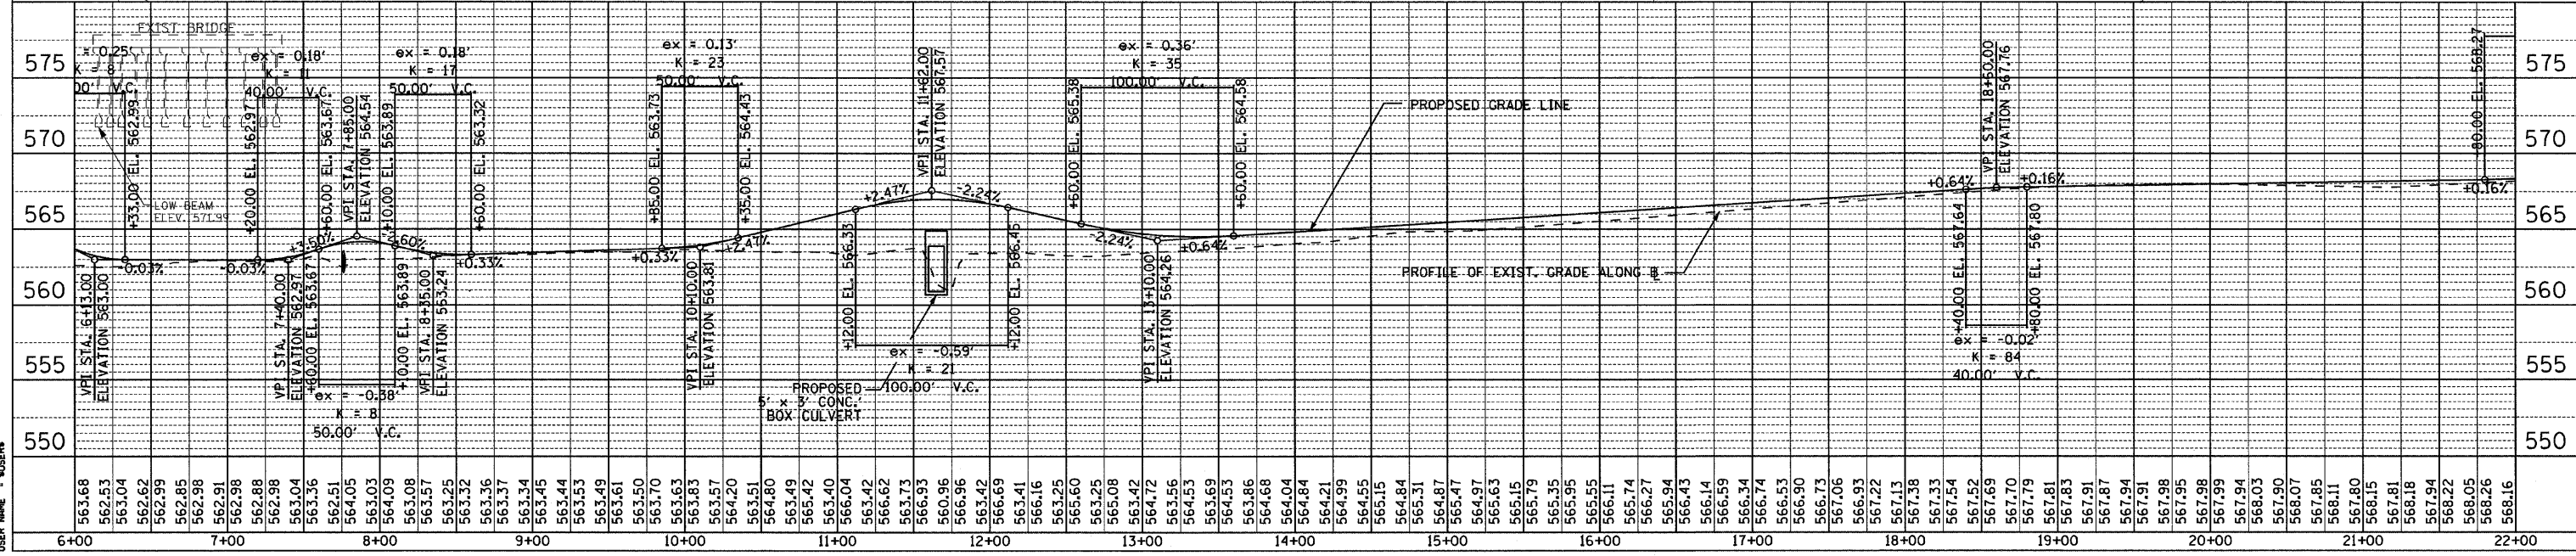

PLOT DATE = 04/24/24  
 PLOT SCALE = 1"=40'  
 USER NAME = RUSSELL

**MOLINE SEGMENT MULTI-USE PATH STA 6+00 TO 22+00**