


PLOT DATE : DATES
 FILE NAME : FILEL
 PLOT SCALE : SCALES
 USER NAME : USERN

ORIGINAL SURVEY PLOTTED BY DATE
 NOTE BOOK NO. TEMPLATES AREAS CHECKED

FINAL SURVEY PLOTTED BY DATE
 NOTE BOOK NO. TEMPLATES AREAS CHECKED

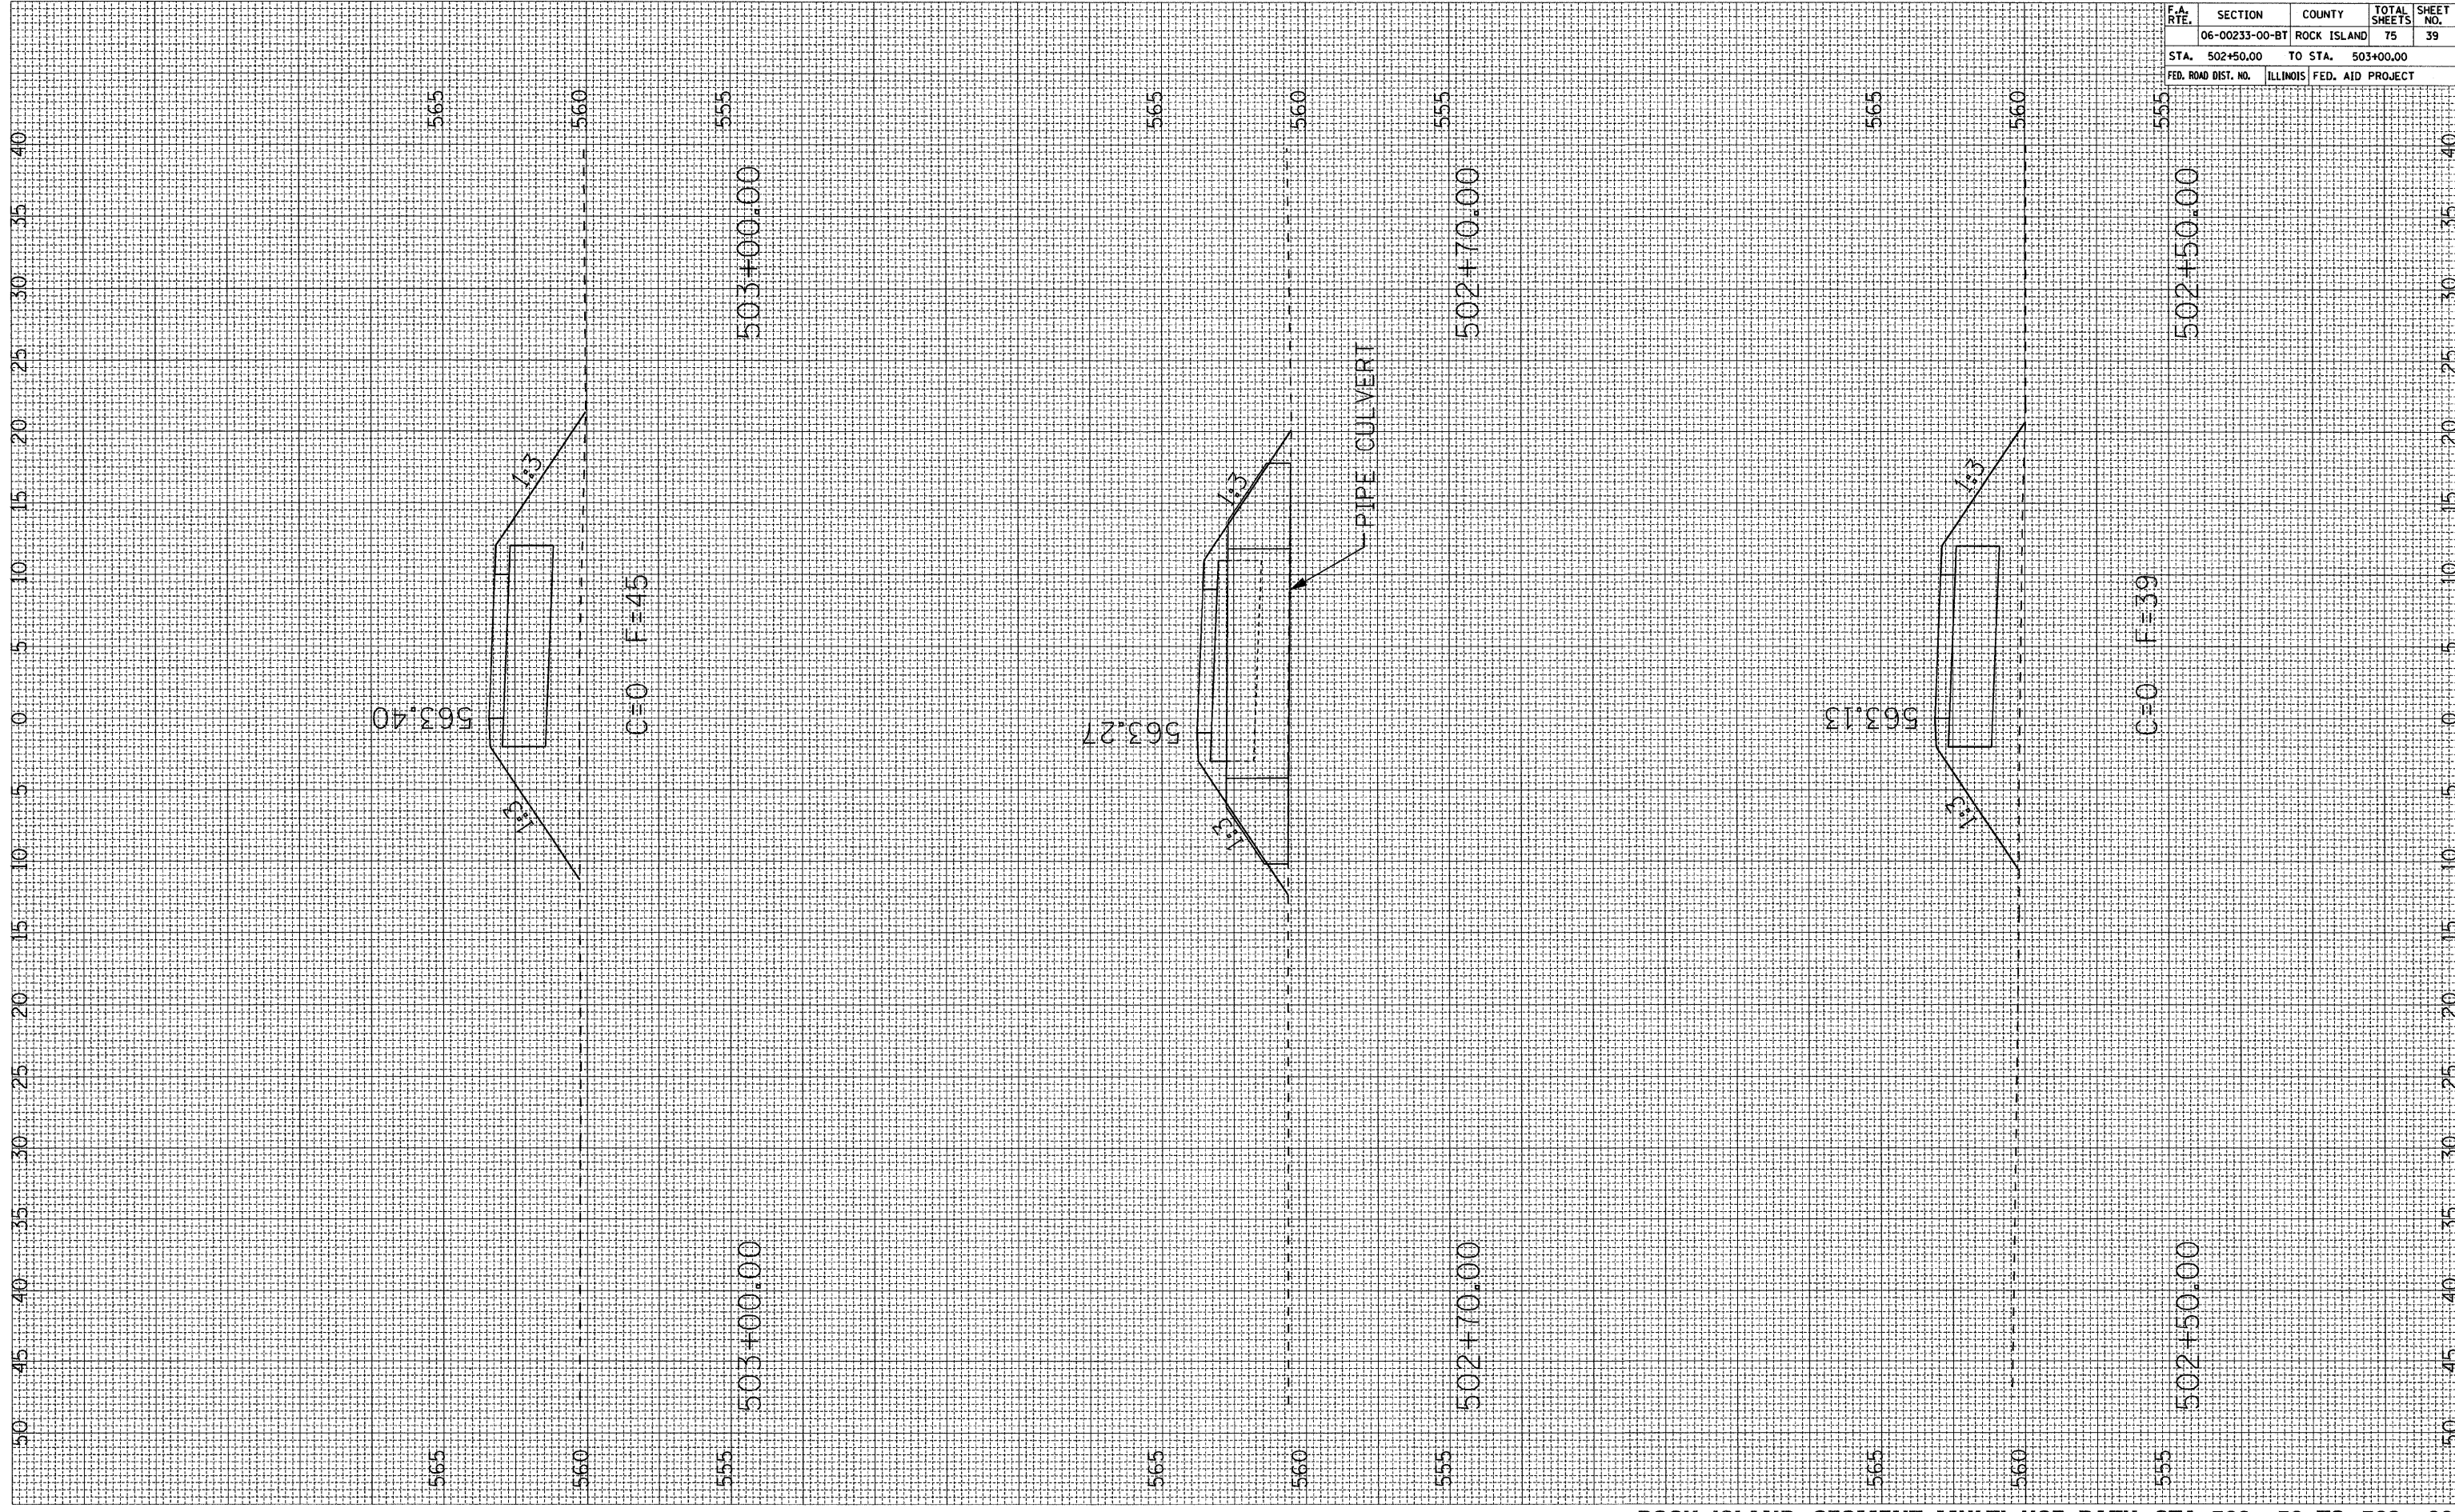

CONTRACT NO.				
F.A. RTE.	SECTION	COUNTY	TOTAL SHEETS	SHEET NO.
	06-00233-00-BT	ROCK ISLAND	75	39
STA. 502+50.00		TO STA. 503+00.00		
FED. ROAD DIST. NO. ILLINOIS FED. AID PROJECT				