


PLOT DATE : *DATES*
FILE NAME : *FILEL*
PLOT SCALE : *SCALES*
USER NAME : *USERS*

ORIGINAL SURVEY PLOTTED BY DATE
SURVEY PLOTTED BY DATE
NOTE BOOK NO. AREAS CHECKED

FINAL SURVEY PLOTTED BY DATE
SURVEY PLOTTED BY DATE
NOTE BOOK NO. AREAS CHECKED

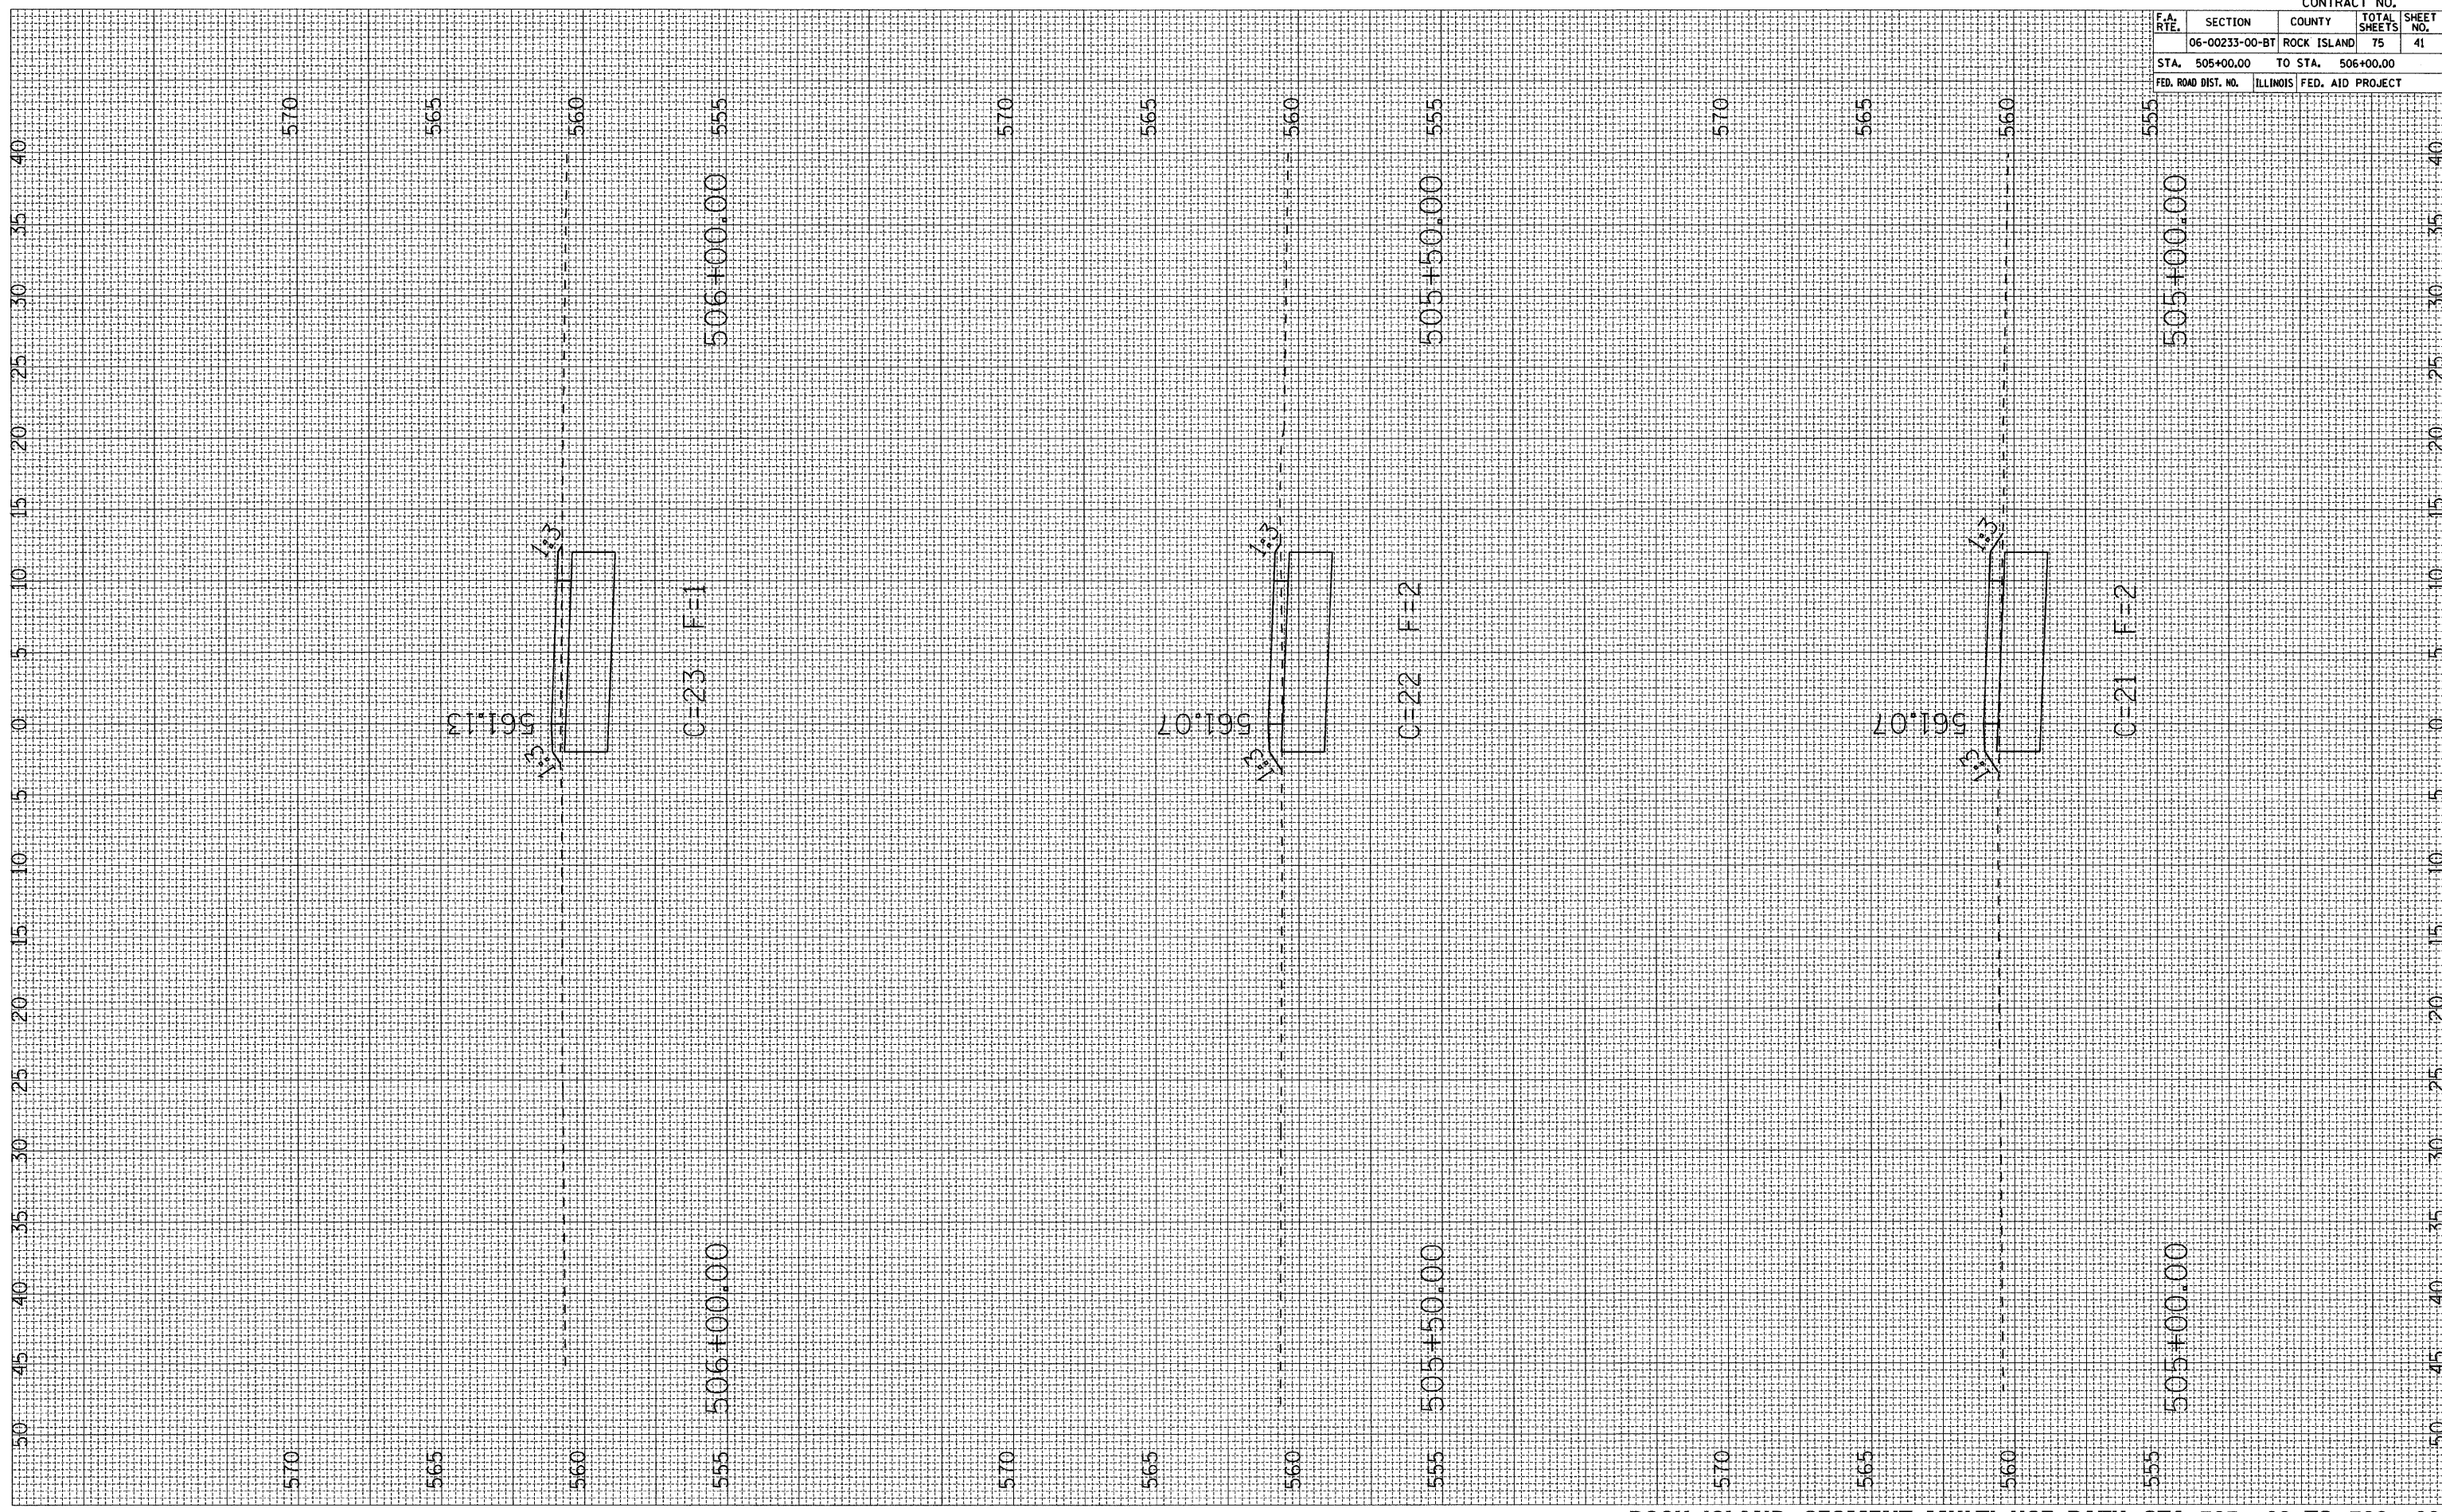

CONTRACT NO.				
F.A. RTE.	SECTION	COUNTY	TOTAL SHEETS	SHEET NO.
	06-00233-00-BT	ROCK ISLAND	75	41
STA. 505+00.00	TO STA. 506+00.00			
FED. ROAD DIST. NO.	ILLINOIS FED. AID PROJECT			