


PLOT DATE = 04/25/18  
 FILE NAME = 06-00233-00-BT  
 PLOT SCALE = 1"=40'  
 USER NAME =

ORIGINAL SURVEY NO. \_\_\_\_\_  
 SURVEY PLOTTED \_\_\_\_\_  
 NOTE BOOK NO. \_\_\_\_\_  
 AREAS CHECKED \_\_\_\_\_

FINAL SURVEY NO. \_\_\_\_\_  
 SURVEY PLOTTED \_\_\_\_\_  
 NOTE BOOK NO. \_\_\_\_\_  
 AREAS CHECKED \_\_\_\_\_

BY \_\_\_\_\_

DATE \_\_\_\_\_

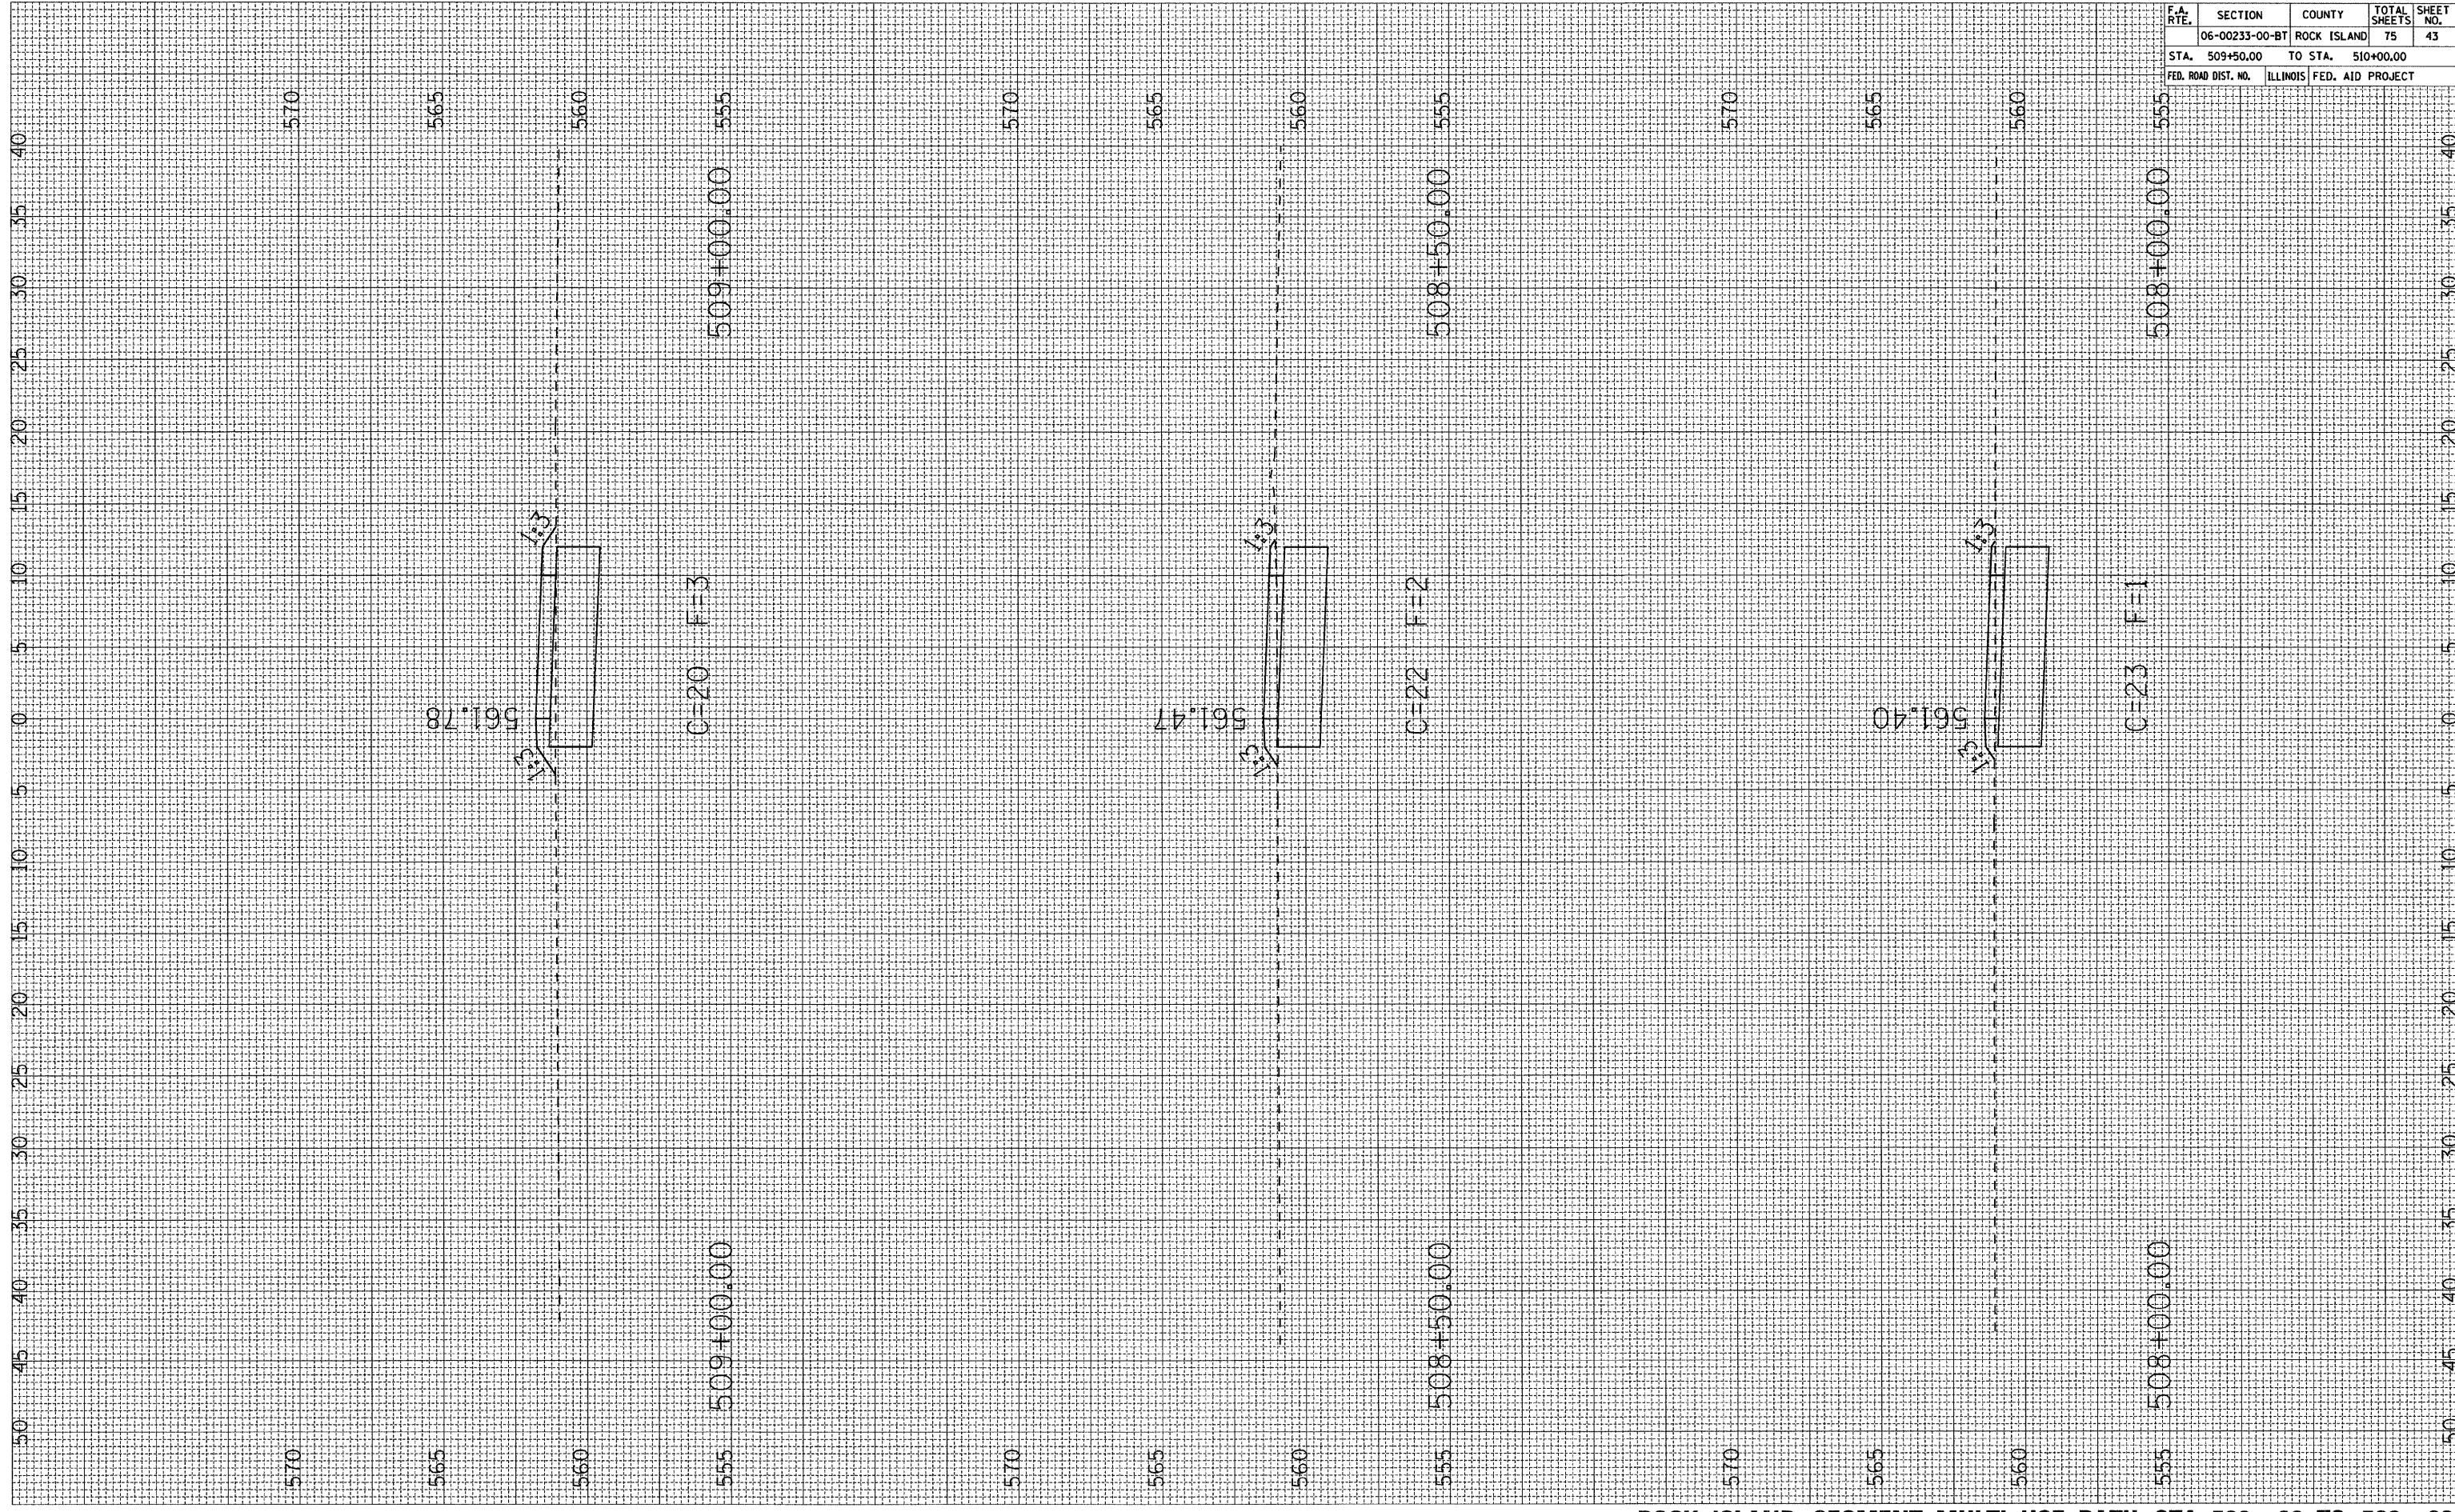

CONTRACT NO.				
F.A. RTE.	SECTION	COUNTY	TOTAL SHEETS	SHEET NO.
	06-00233-00-BT	ROCK ISLAND	75	43
STA. 509+50.00		TO STA. 510+00.00		
FED. ROAD DIST. NO.		ILLINOIS FED. AID PROJECT		