


PLOT DATE : 04/05
 FILE NAME : 011111.dwg
 USER NAME : RUSBY

ORIGINAL SURVEY BY DATE
 SURVEYED BY DATE
 NOTE BOOK NO.
 TEMPLATE NO.
 AREAS CHECKED

FINAL SURVEY BY DATE
 SURVEYED BY DATE
 NOTE BOOK NO.
 TEMPLATE NO.
 AREAS CHECKED

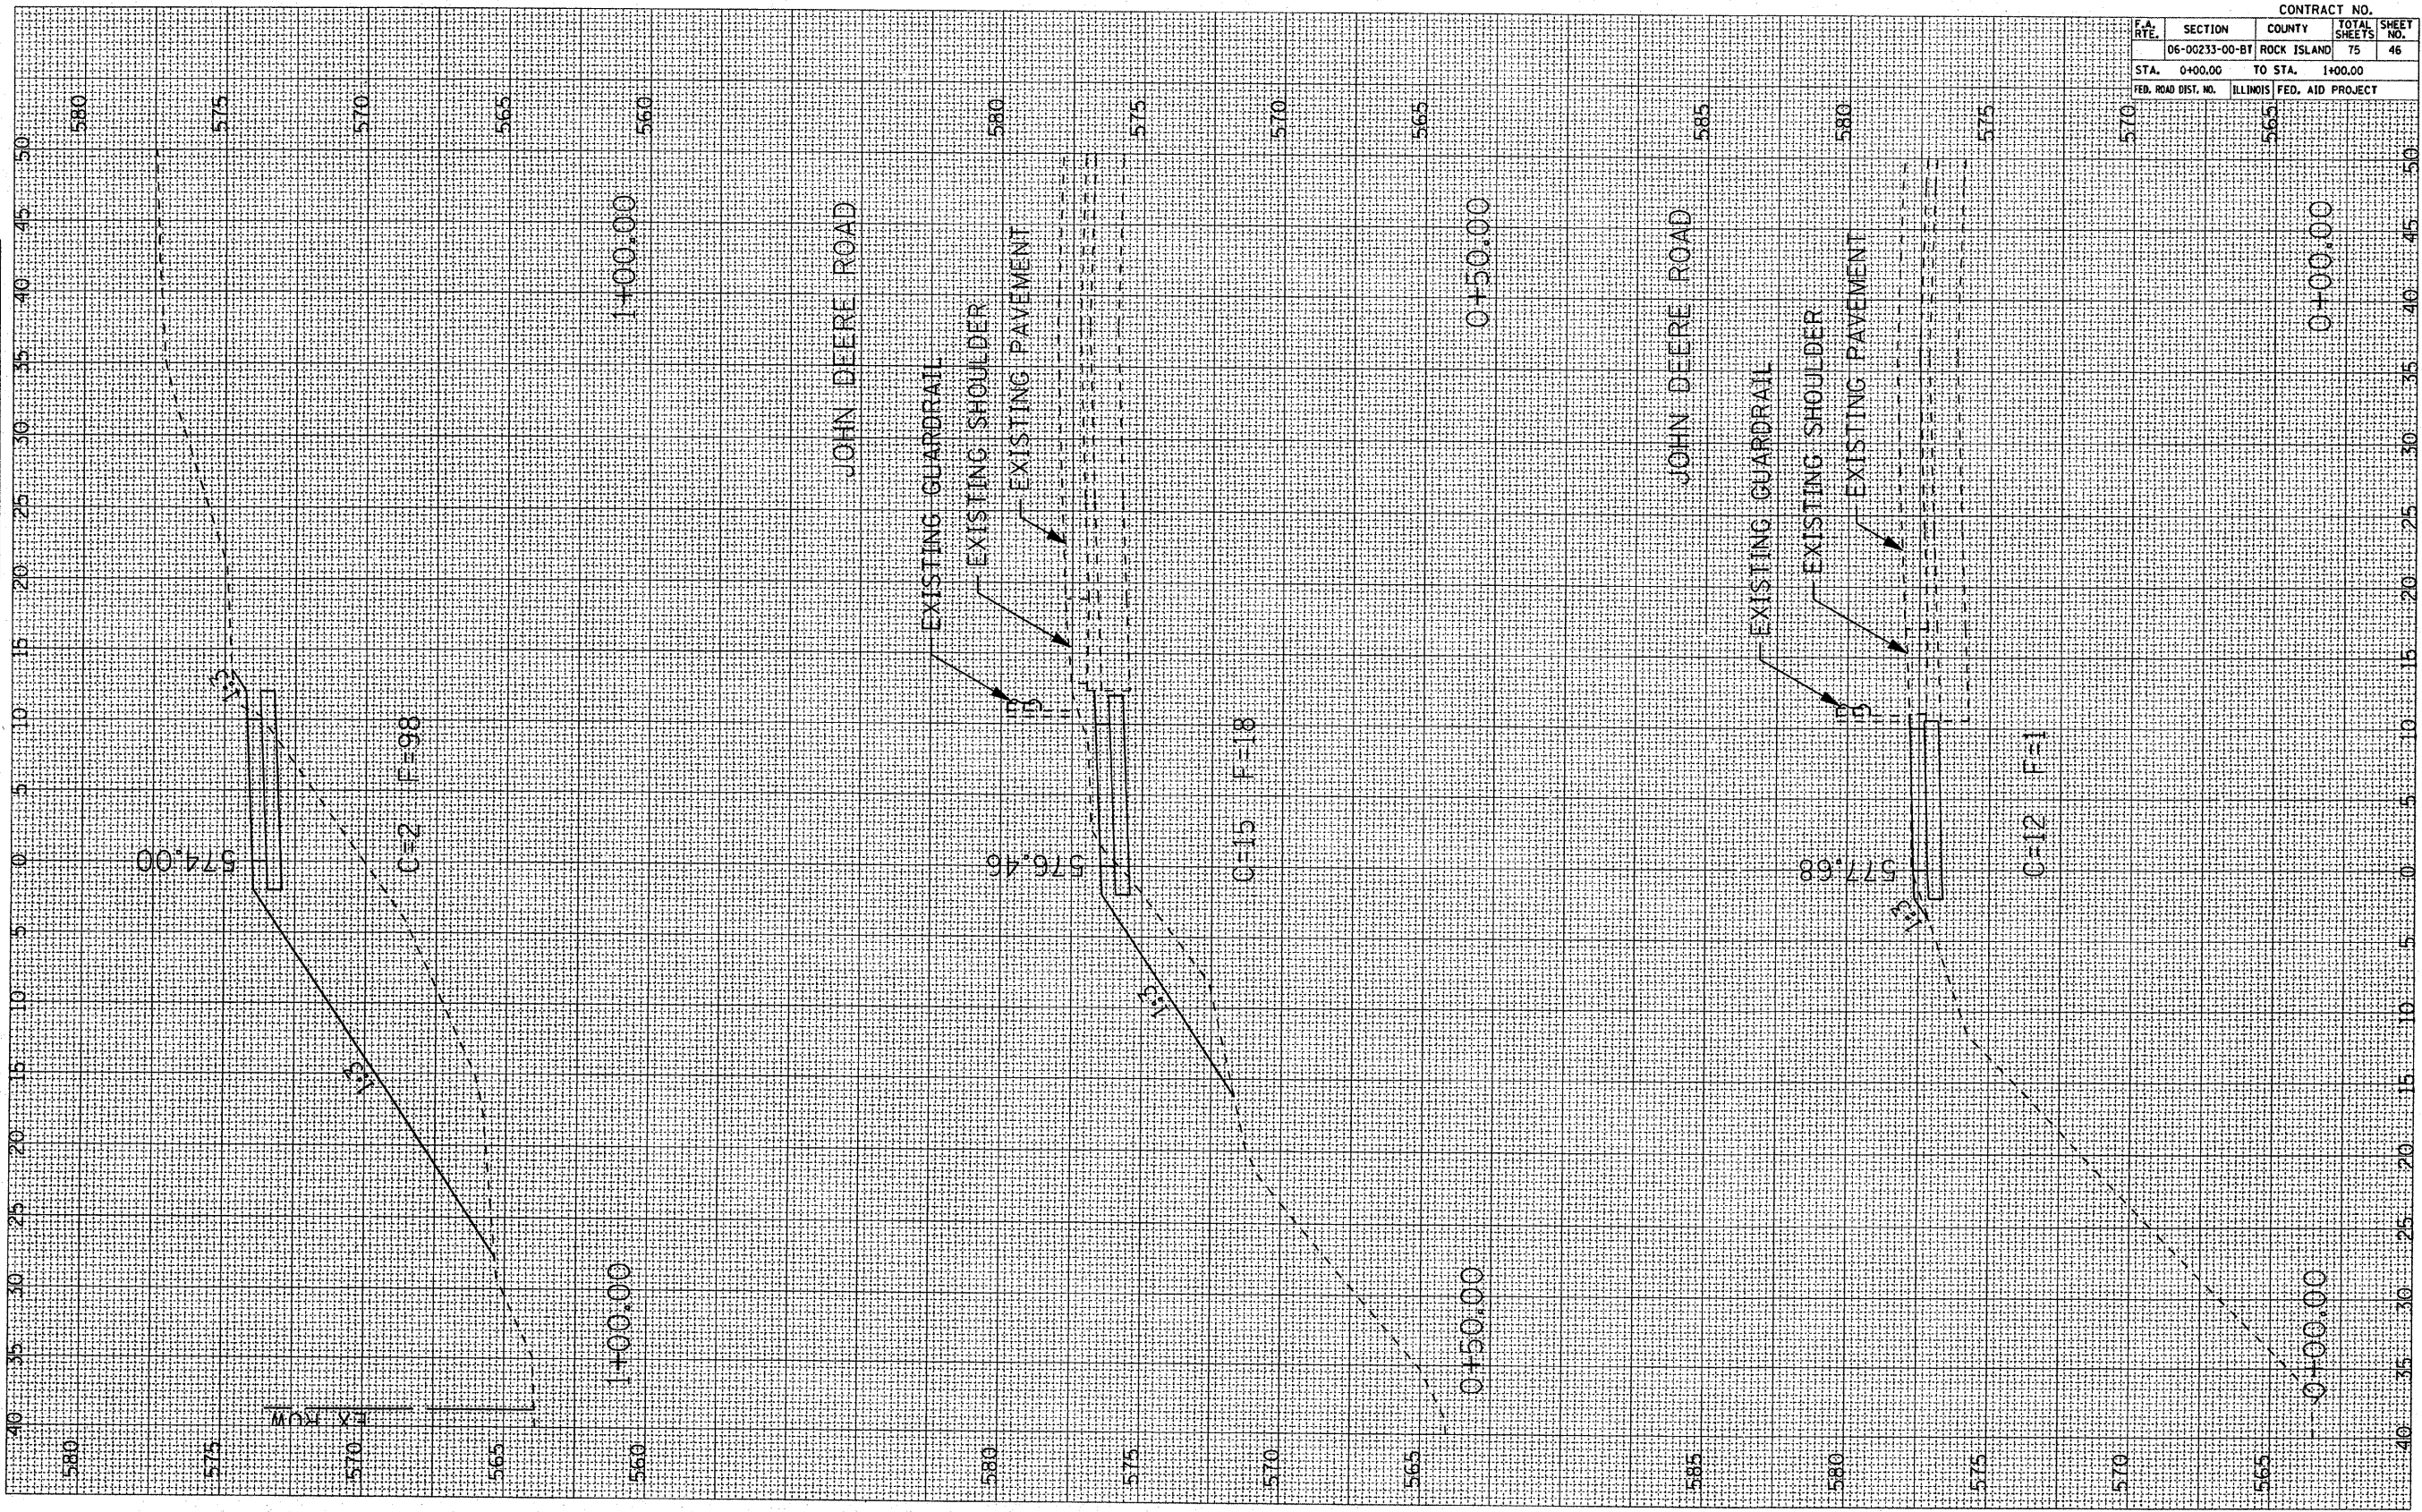

CONTRACT NO.				
F.A. RTE.	SECTION	COUNTY	TOTAL SHEETS	SHEET NO.
	06-00233-00-BT	ROCK ISLAND	75	46
STA. 0+00.00		TO STA. 1+00.00		
FED. ROAD DIST. NO.		ILLINOIS FED. AID PROJECT		

MOLINE SEGMENT MULTI-USE PATH STA. 0+00 TO 1+00