


PLOT DATE = *DATES*
 FILE NAME = *FILES*
 PLOT SCALE = *SCALES*
 USER NAME = *USERS*

ORIGINAL SURVEY NO. _____
 SURVEY NO. _____
 PLOTTED _____
 TEMPLATE _____
 AREAS CHECKED _____

FINAL SURVEY NO. _____
 SURVEY NO. _____
 PLOTTED _____
 TEMPLATE _____
 AREAS CHECKED _____

BY _____
 DATE _____

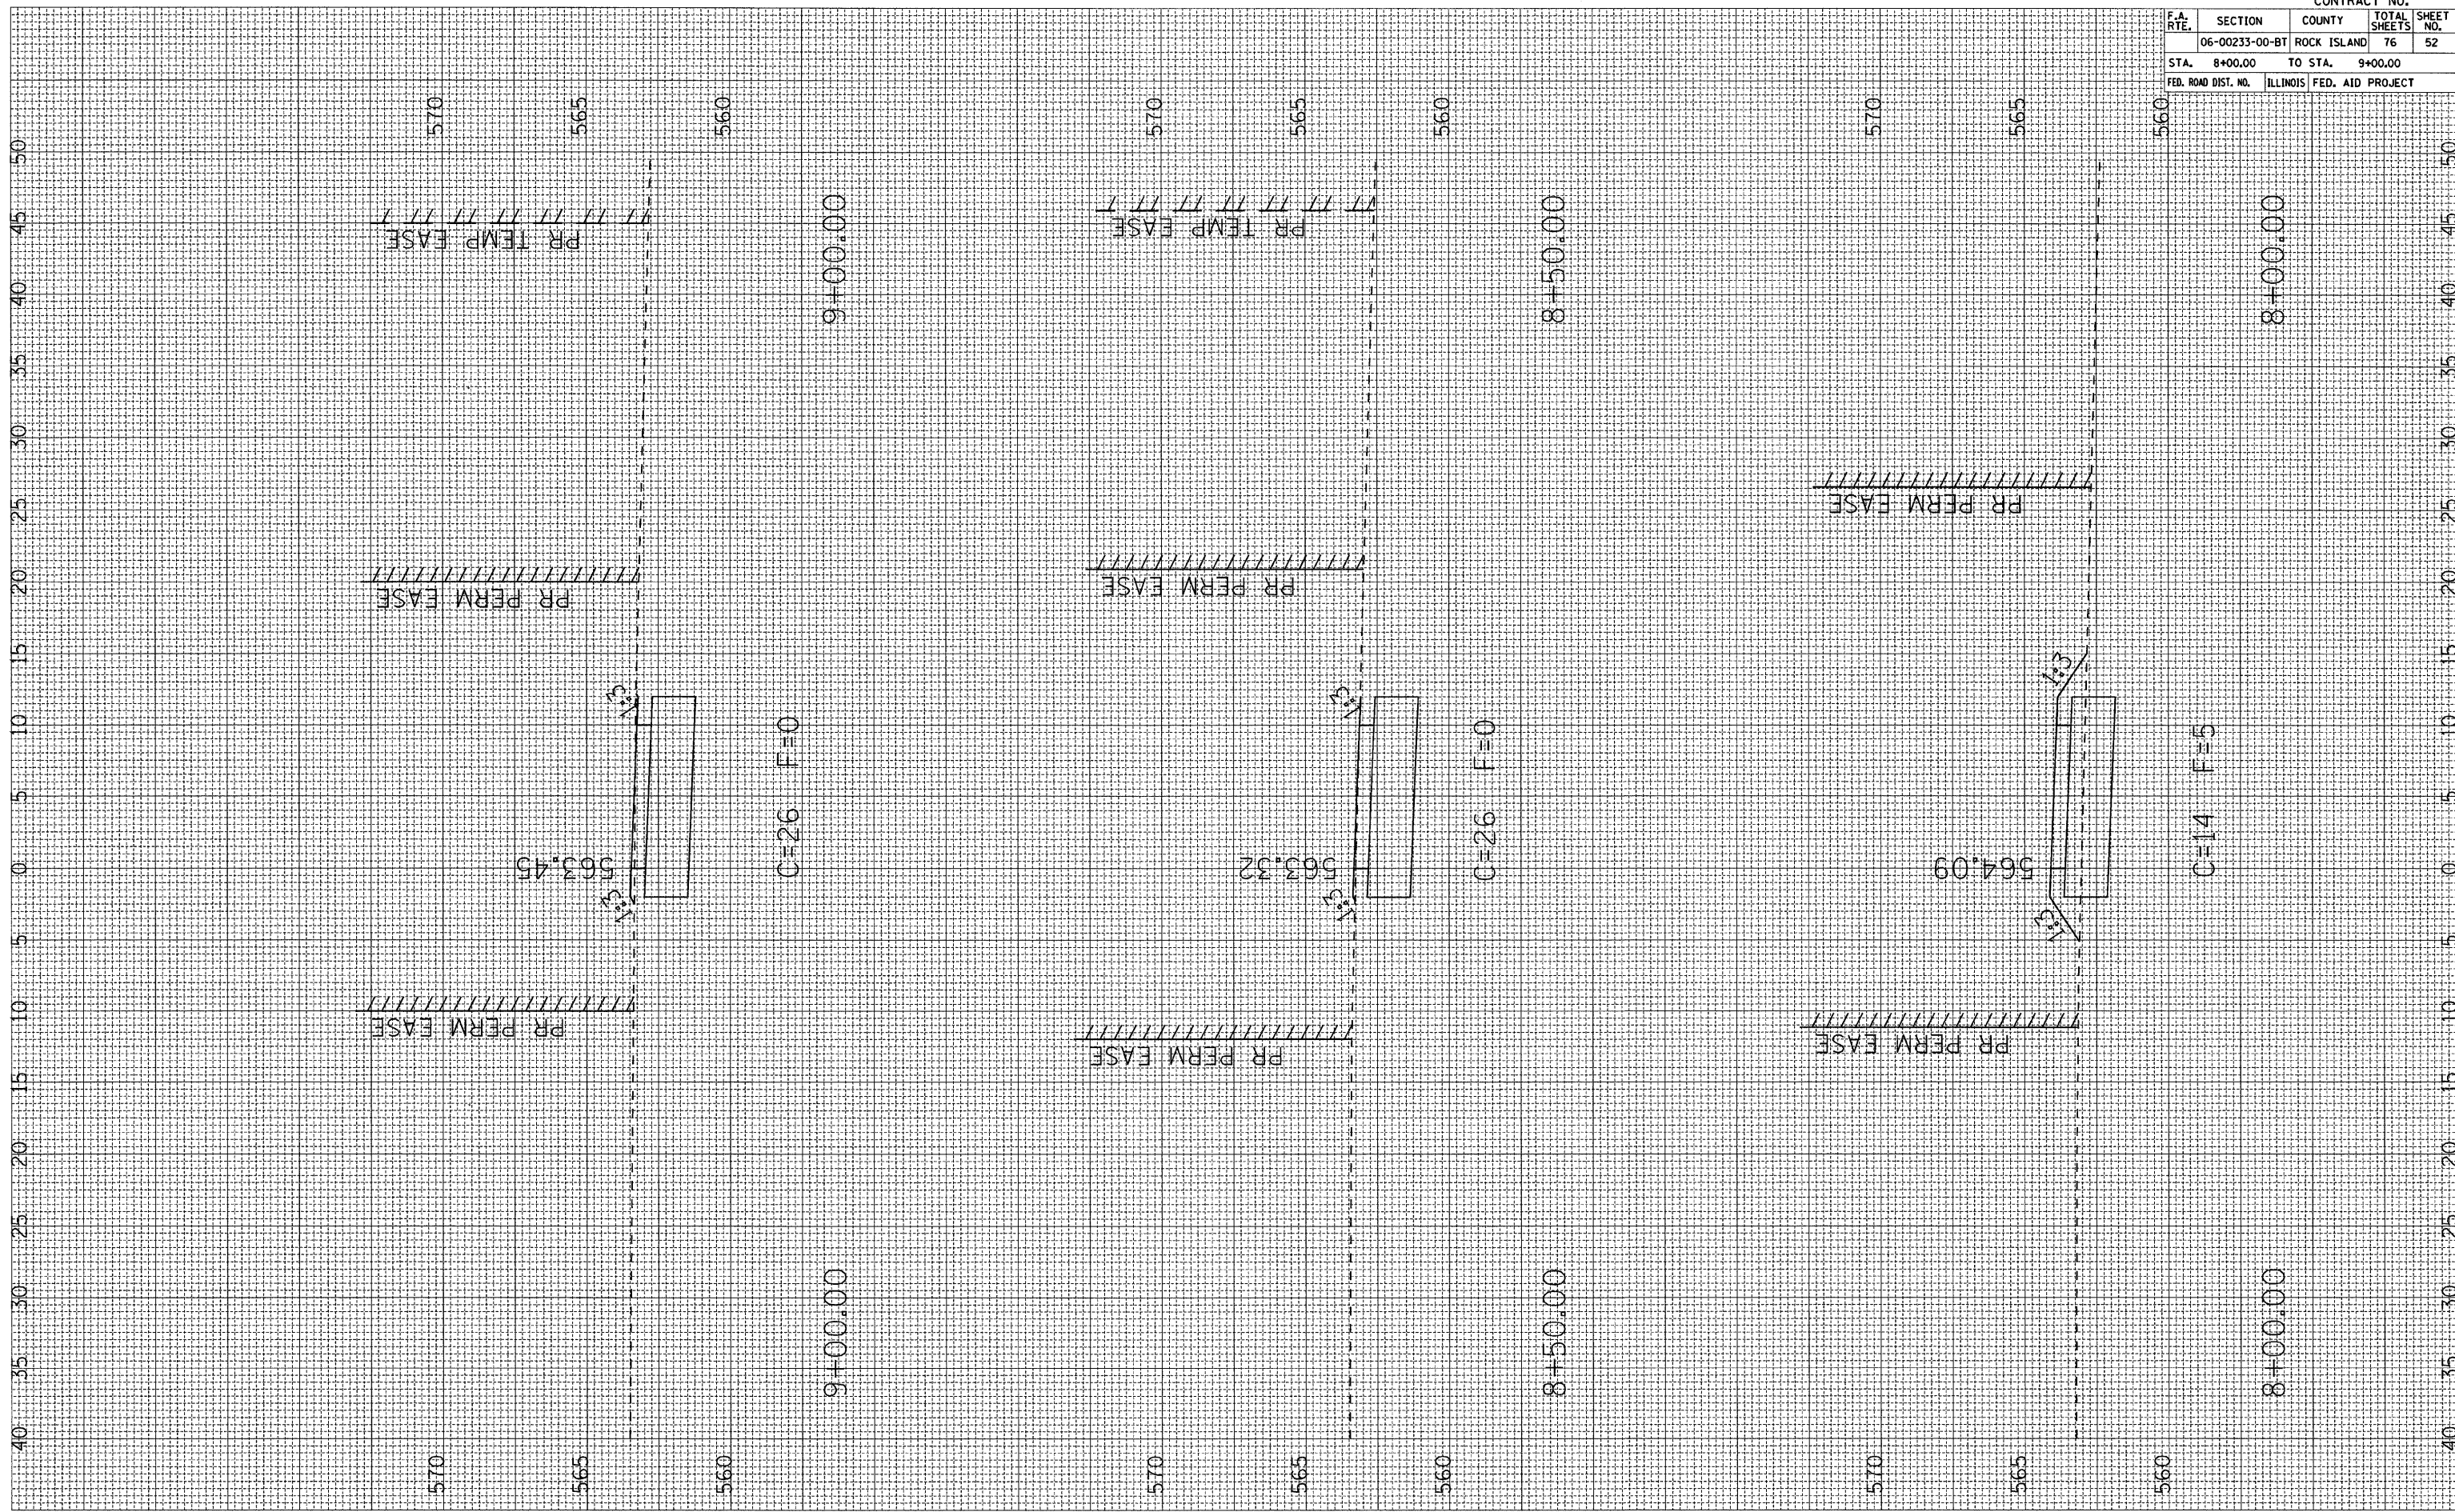

MOLINE SEGMENT MULTI-USE PATH STA. 8+00 TO 9+00

CONTRACT NO.				
F.A. RTE.	SECTION	COUNTY	TOTAL SHEETS	SHEET NO.
	06-00233-00-BT	ROCK ISLAND	76	52
STA. 8+00.00	TO STA. 9+00.00			
FED. ROAD DIST. NO.	ILLINOIS FED. AID PROJECT			