


PLOT DATE • DATES
FILE NAME • FILE#
PLOT SCALE • SCALES
USER NAME • USERS

ORIGINAL SURVEY
SURVEY PLOTTED
NOTE BOOK TEMPLATE
AREAS CHECKED

FINAL SURVEY
SURVEY PLOTTED
NOTE BOOK TEMPLATE
AREAS CHECKED

BY

DATE

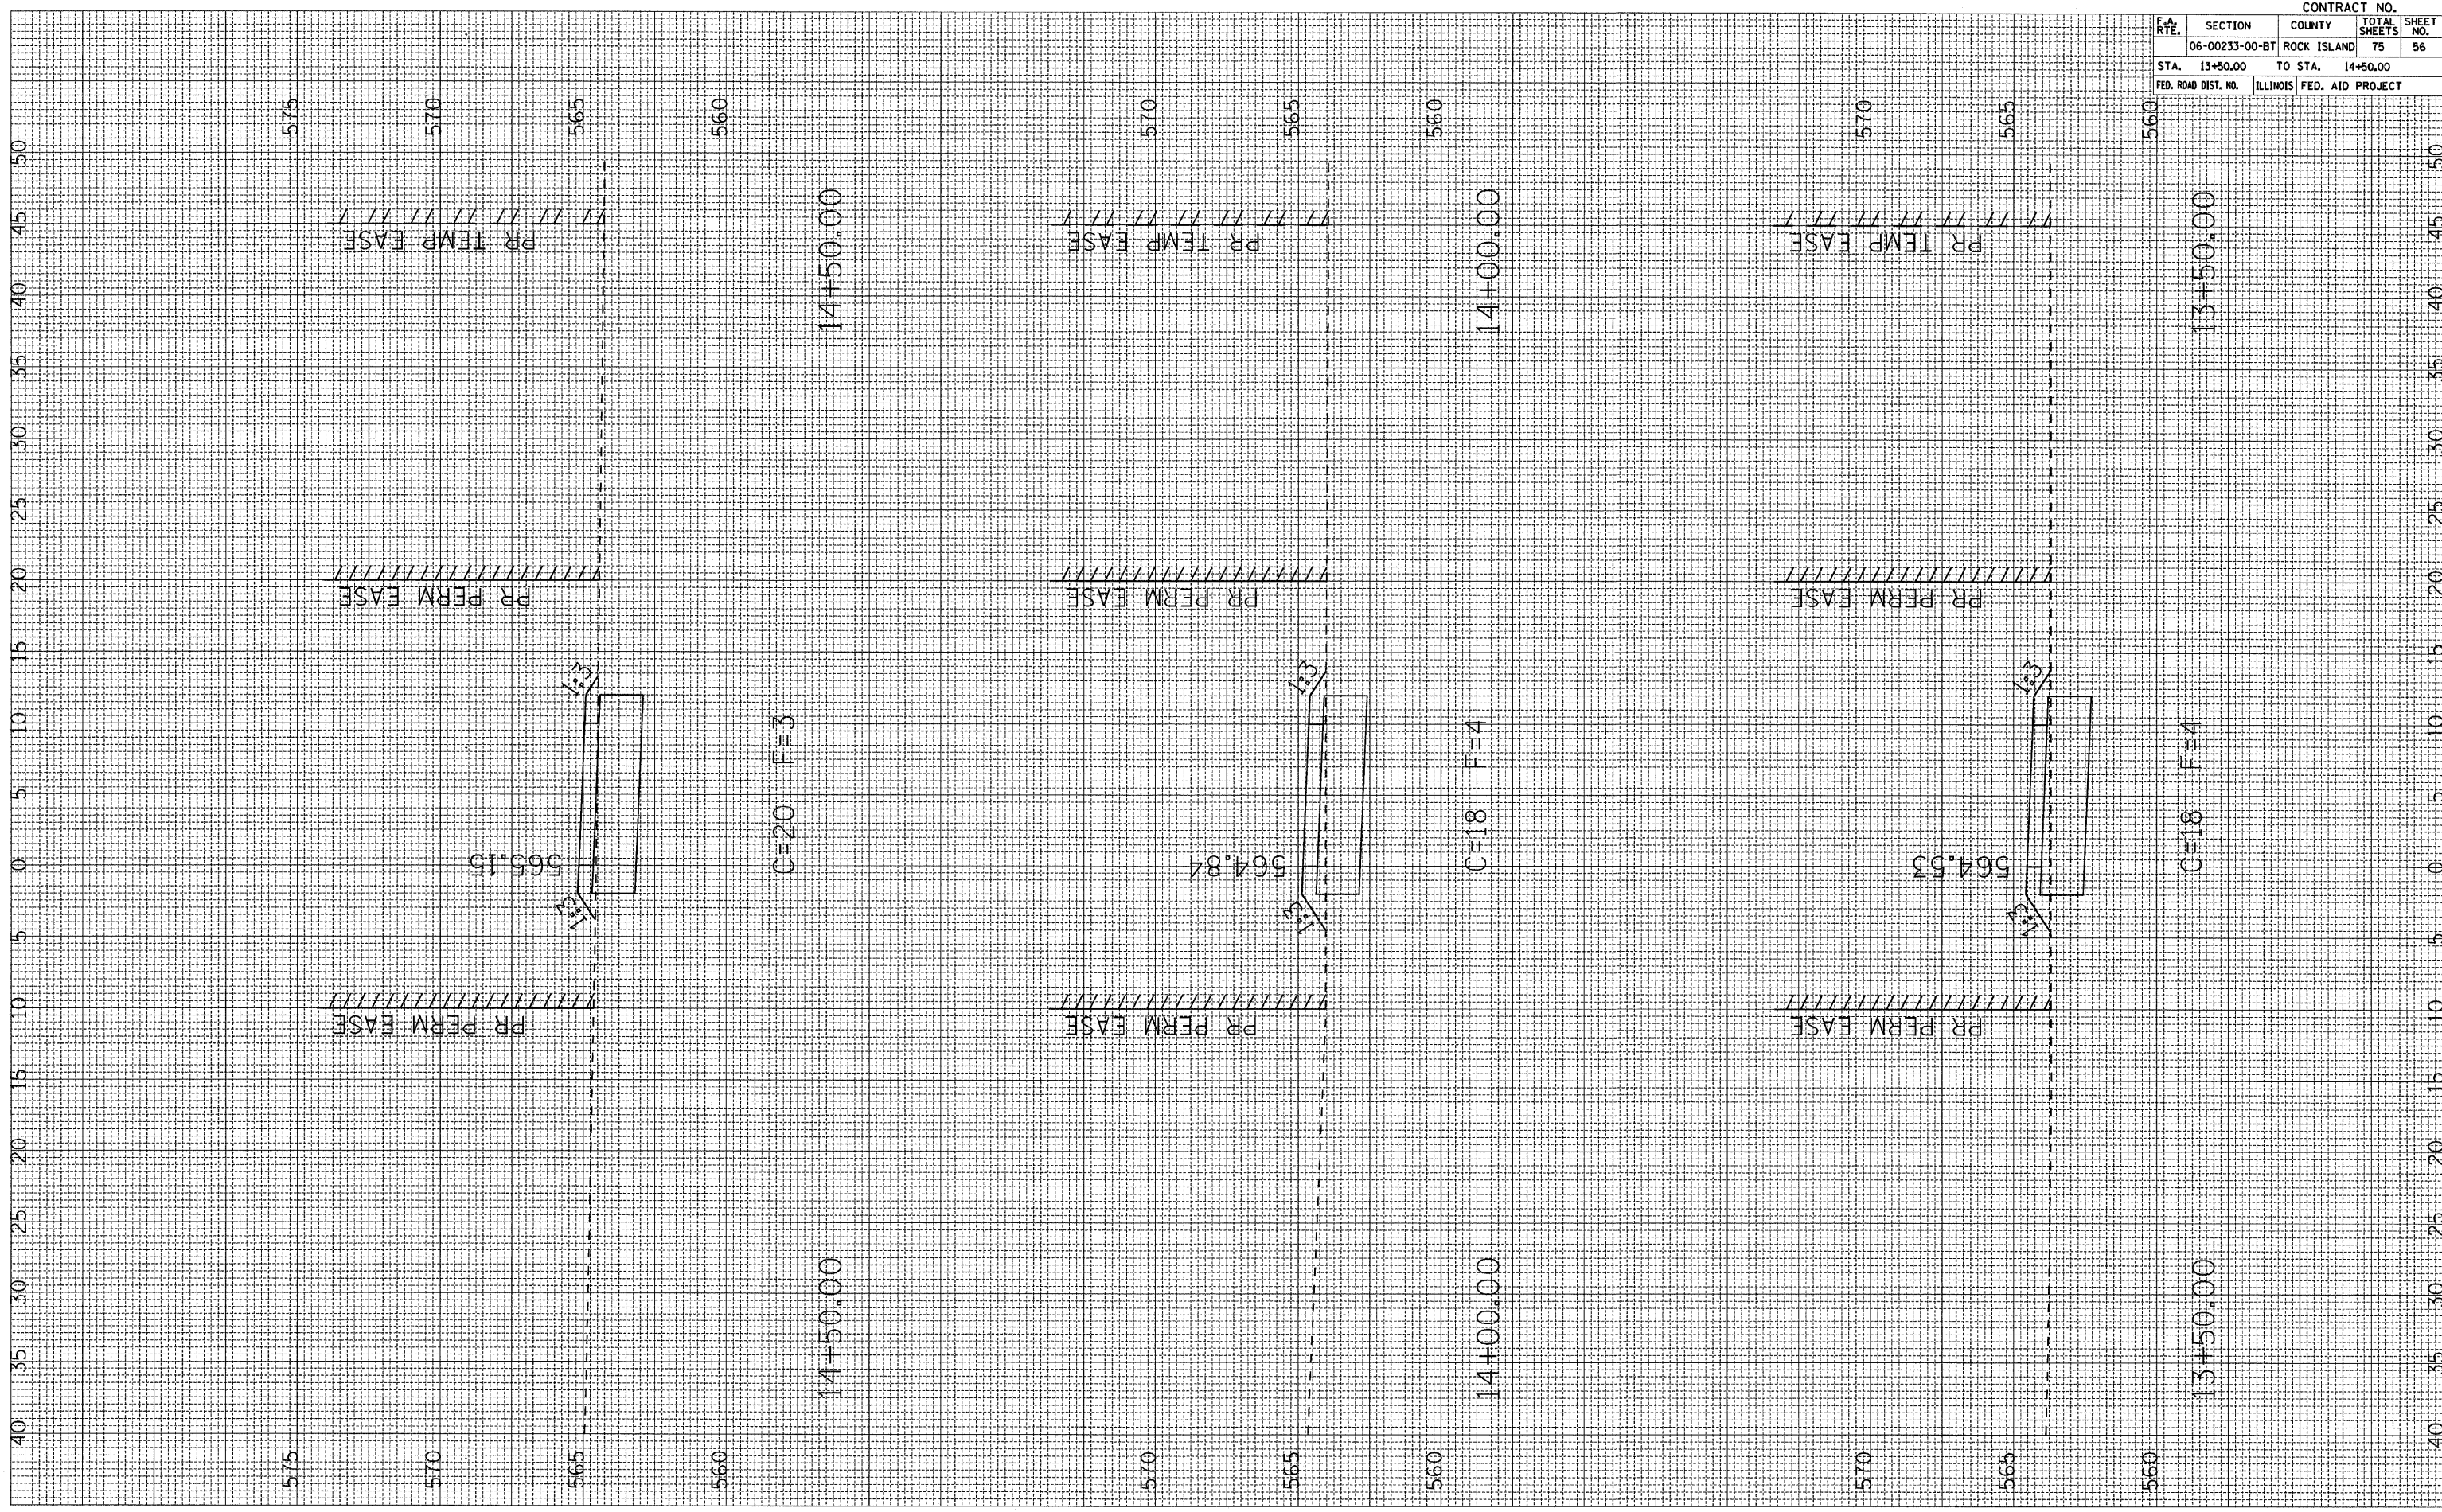

| CONTRACT NO. | | | | |
|---------------------|------------------|------------------|--------------|-----------|
| F.A. RTE. | SECTION | COUNTY | TOTAL SHEETS | SHEET NO. |
| 06-00233-00-BT | ROCK ISLAND | 75 | 56 | |
| STA. 13+50.00 | TO STA. 14+50.00 | | | |
| FED. ROAD DIST. NO. | ILLINOIS | FED. AID PROJECT | | |