


PLOT DATE * * * DATES
FILE NAME * * * FILE#
PLOT SCALE * * * SCALES
USER NAME * * * USERS

ORIGINAL SURVEY
SURVEY PLOTTED
NOTE BOOK TEMPLATE
AREAS CHECKED

FINAL SURVEY
SURVEY PLOTTED
NOTE BOOK TEMPLATE
AREAS CHECKED

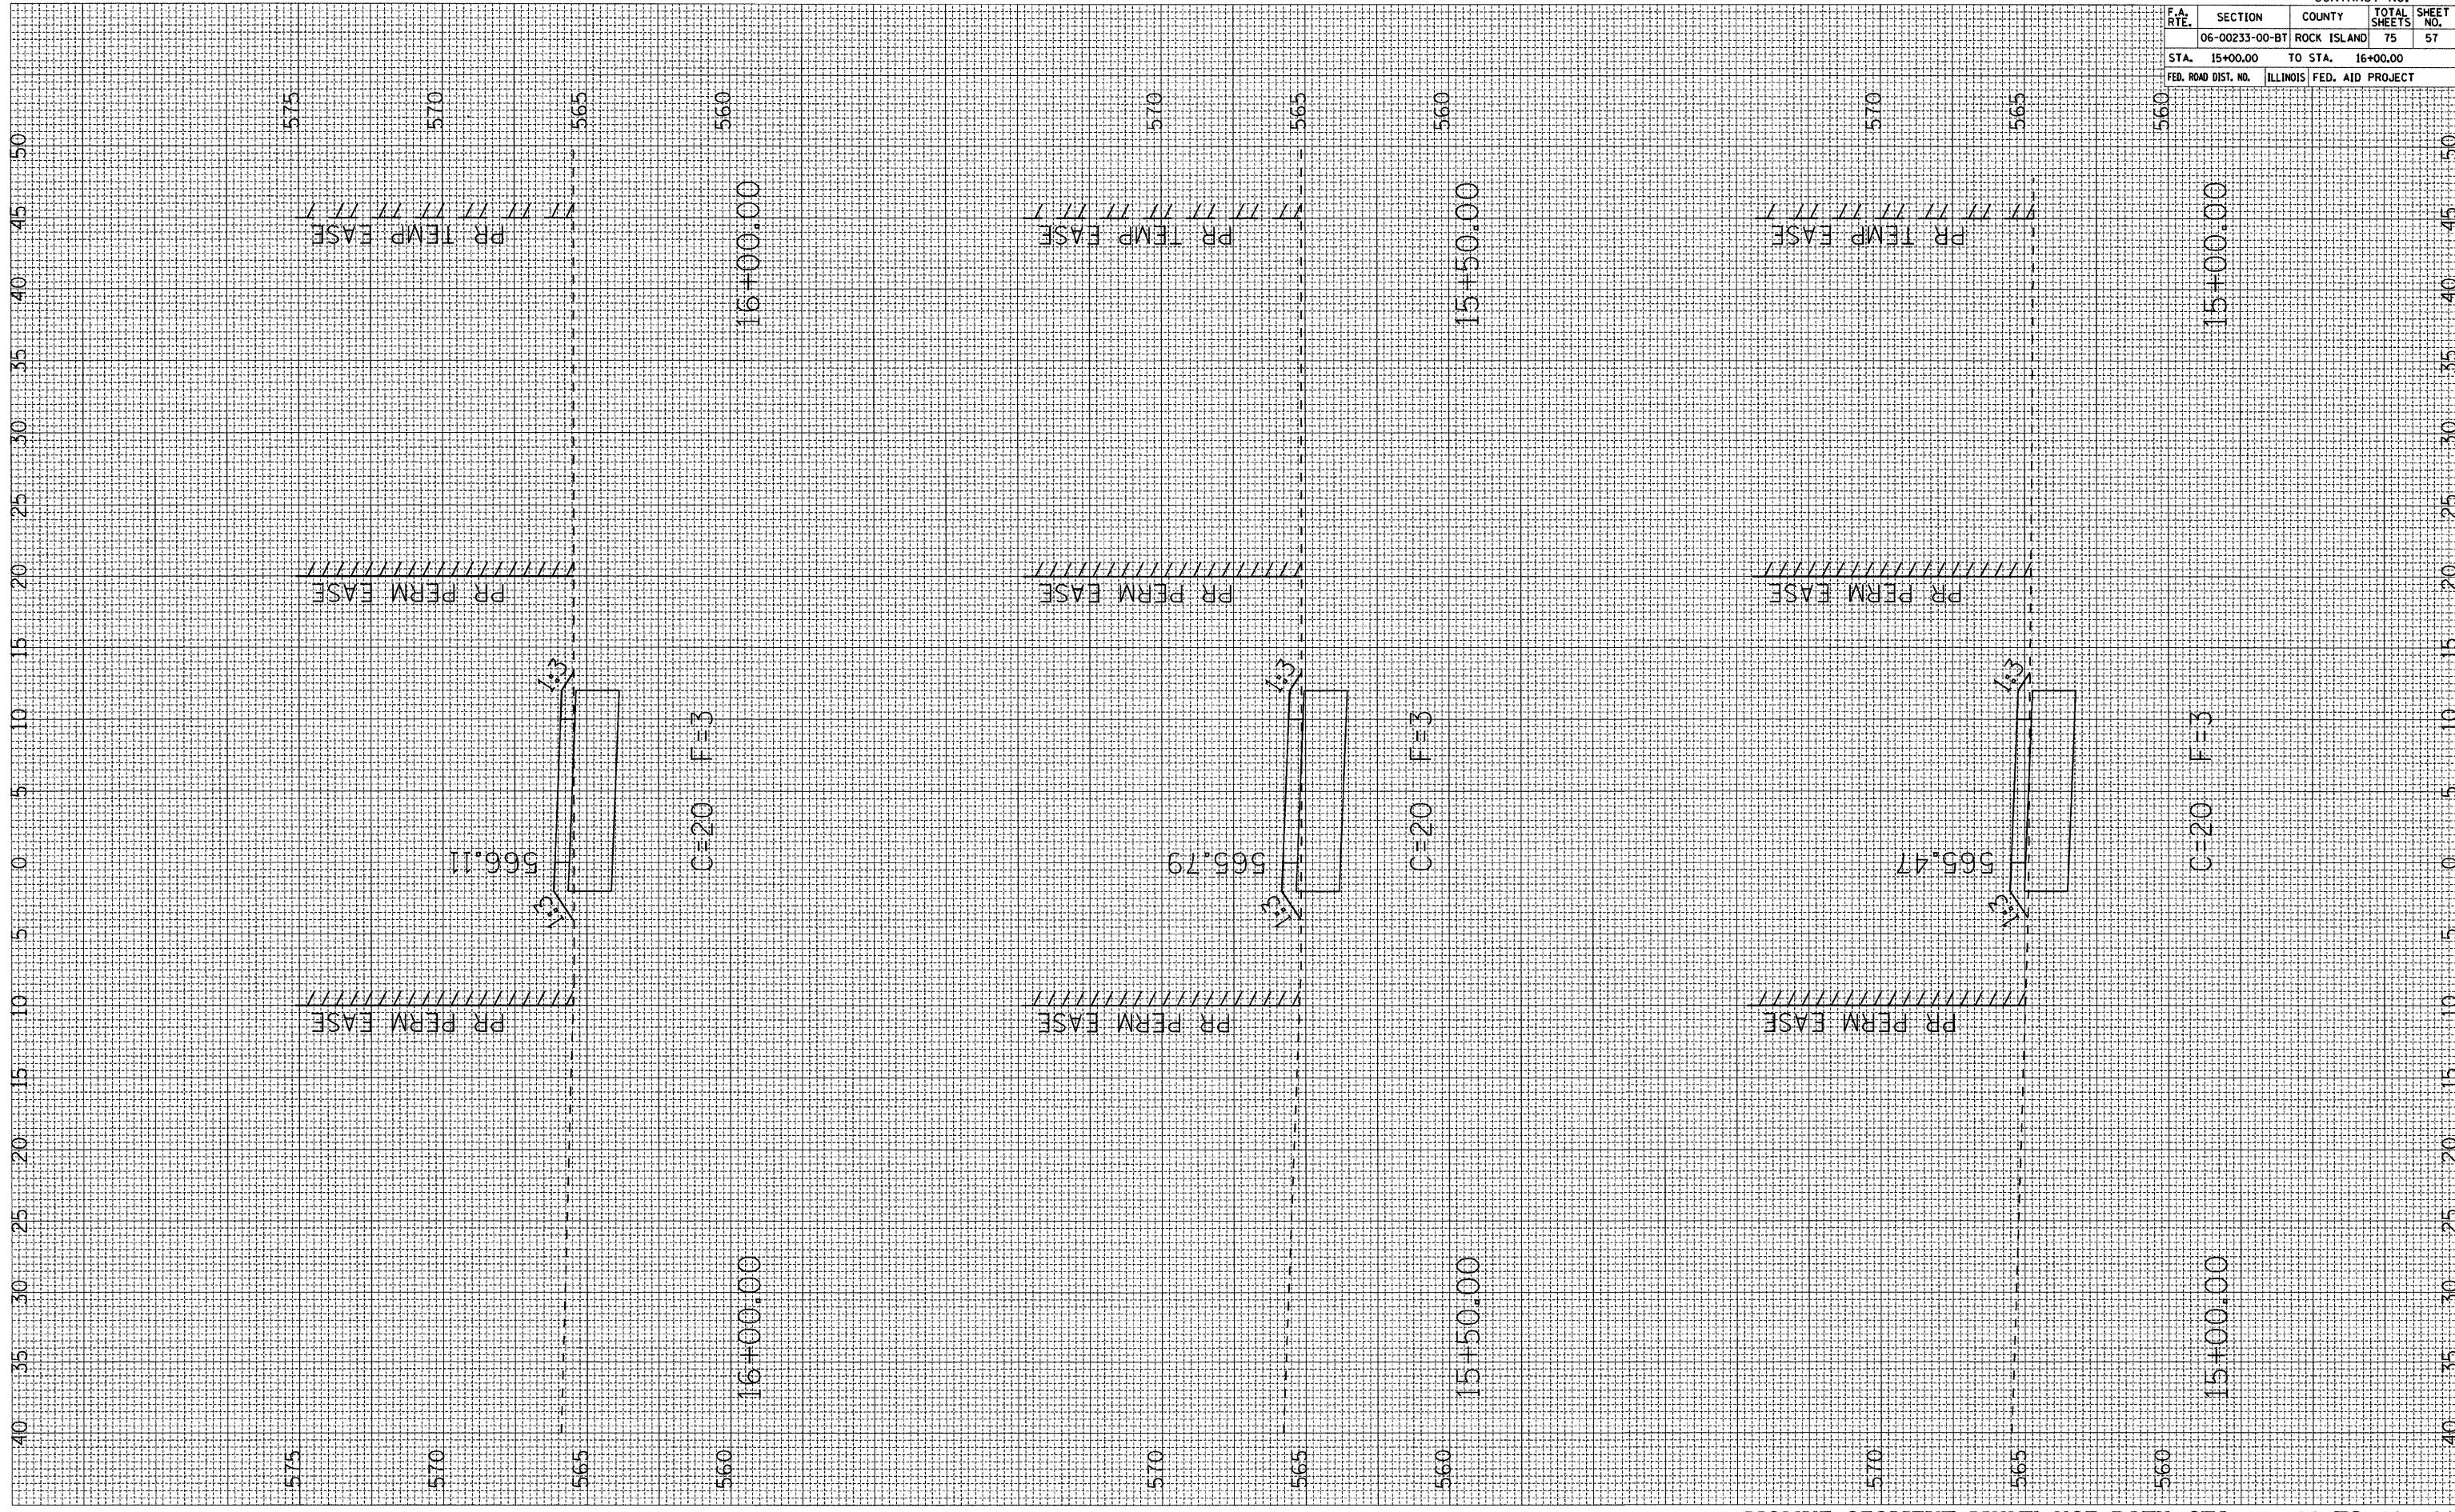

CONTRACT NO.				
F.A. RTE.	SECTION	COUNTY	TOTAL SHEETS	SHEET NO.
06-00233-00-BT	ROCK ISLAND	75	57	
STA. 15+00.00	TO STA. 16+00.00			
FED. ROAD DIST. NO.	ILLINOIS	FED. AID PROJECT		