


PLOT DATE : *DATES*
 FILE NAME : *FILE#*
 PLOT SCALE : *SCALE#*
 USER NAME : *USER#*

ORIGINAL SURVEY SURVEYED PLOTTED
 NOTE BOOK SURVEY BOOK TEMPLATE
 NO. AREAS CHECKED

FINAL SURVEY SURVEYED PLOTTED
 NOTE BOOK SURVEY BOOK TEMPLATE
 NO. AREAS CHECKED

BY _____

DATE _____

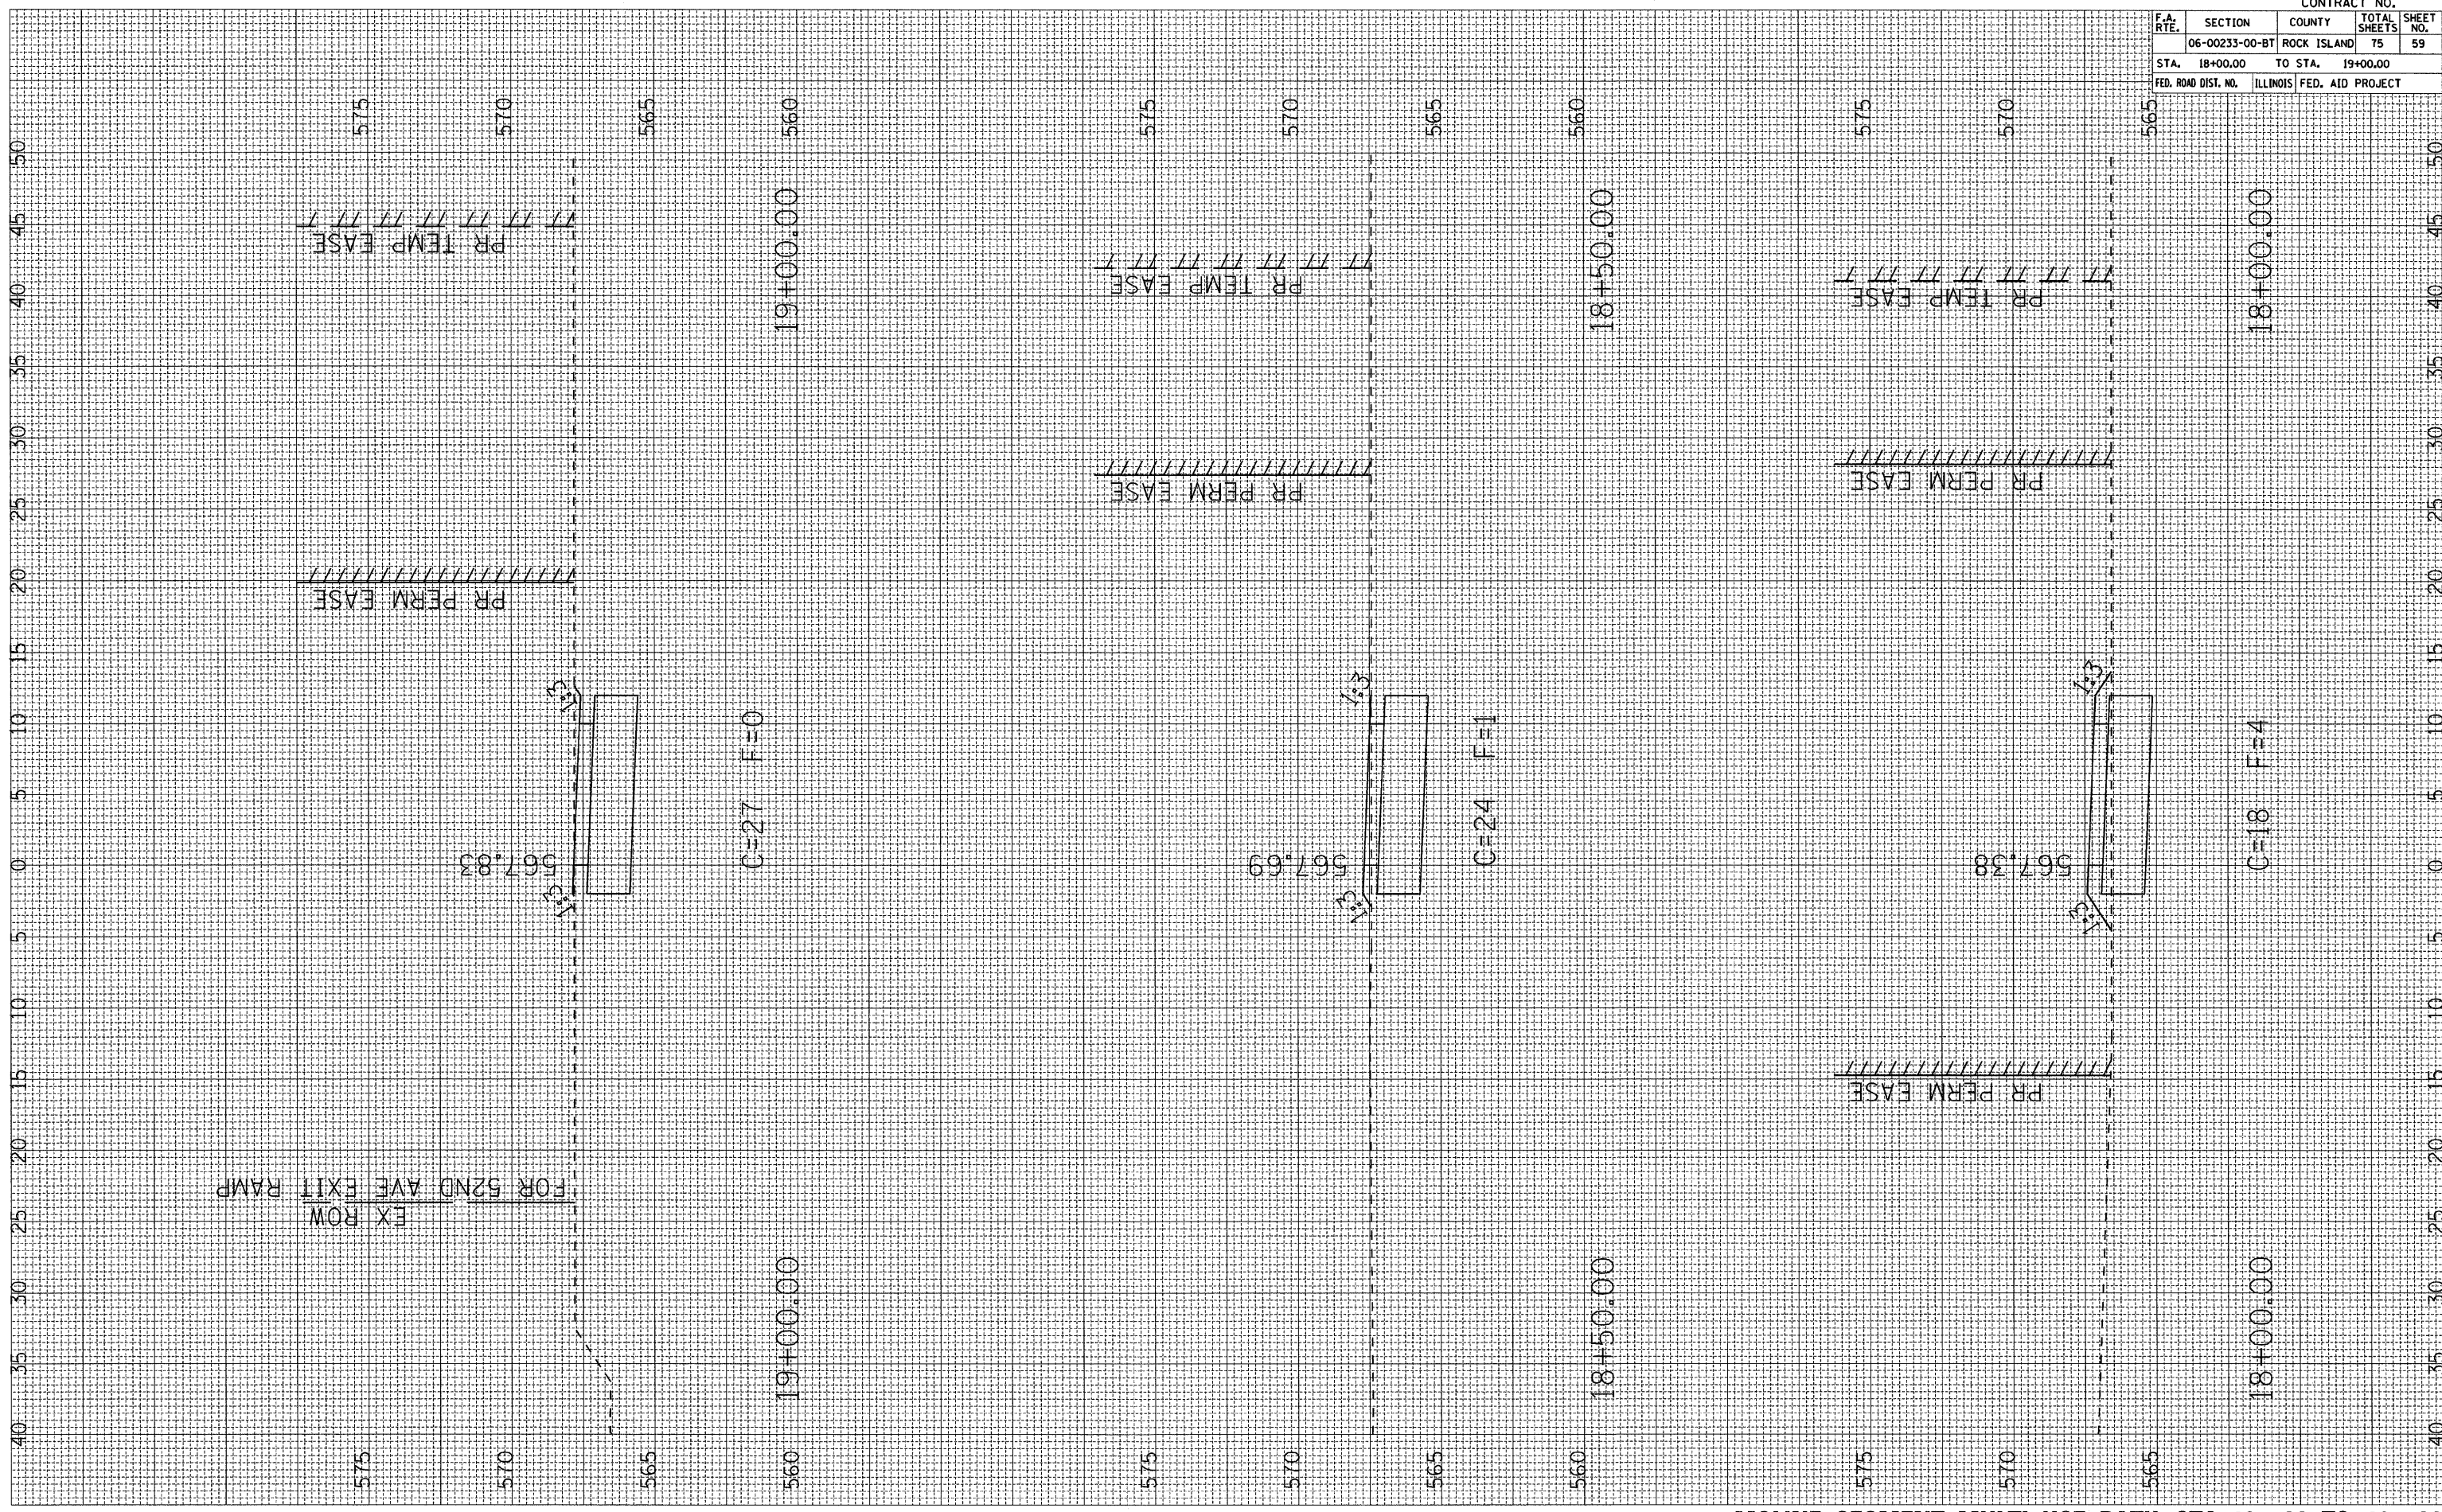

CONTRACT NO.				
F.A. RTE.	SECTION	COUNTY	TOTAL SHEETS	SHEET NO.
	06-00233-00-BT	ROCK ISLAND	75	59
STA.	18+00.00	TO STA.	19+00.00	
FED. ROAD DIST. NO.	ILLINOIS		FED. AID PROJECT	