


PLOT DATE * DATE*
 FILE NAME * FILEL*
 PLOT SCALE * SCALE*
 USER NAME * USER*

ORIGINAL SURVEY NO. _____
 SURVEY NO. _____
 PLOTTED DATE _____
 TEMPLATE NO. _____
 AREAS CHECKED _____

FINAL SURVEY NO. _____
 SURVEY NO. _____
 PLOTTED DATE _____
 TEMPLATE NO. _____
 AREAS CHECKED _____

BY _____
 DATE _____

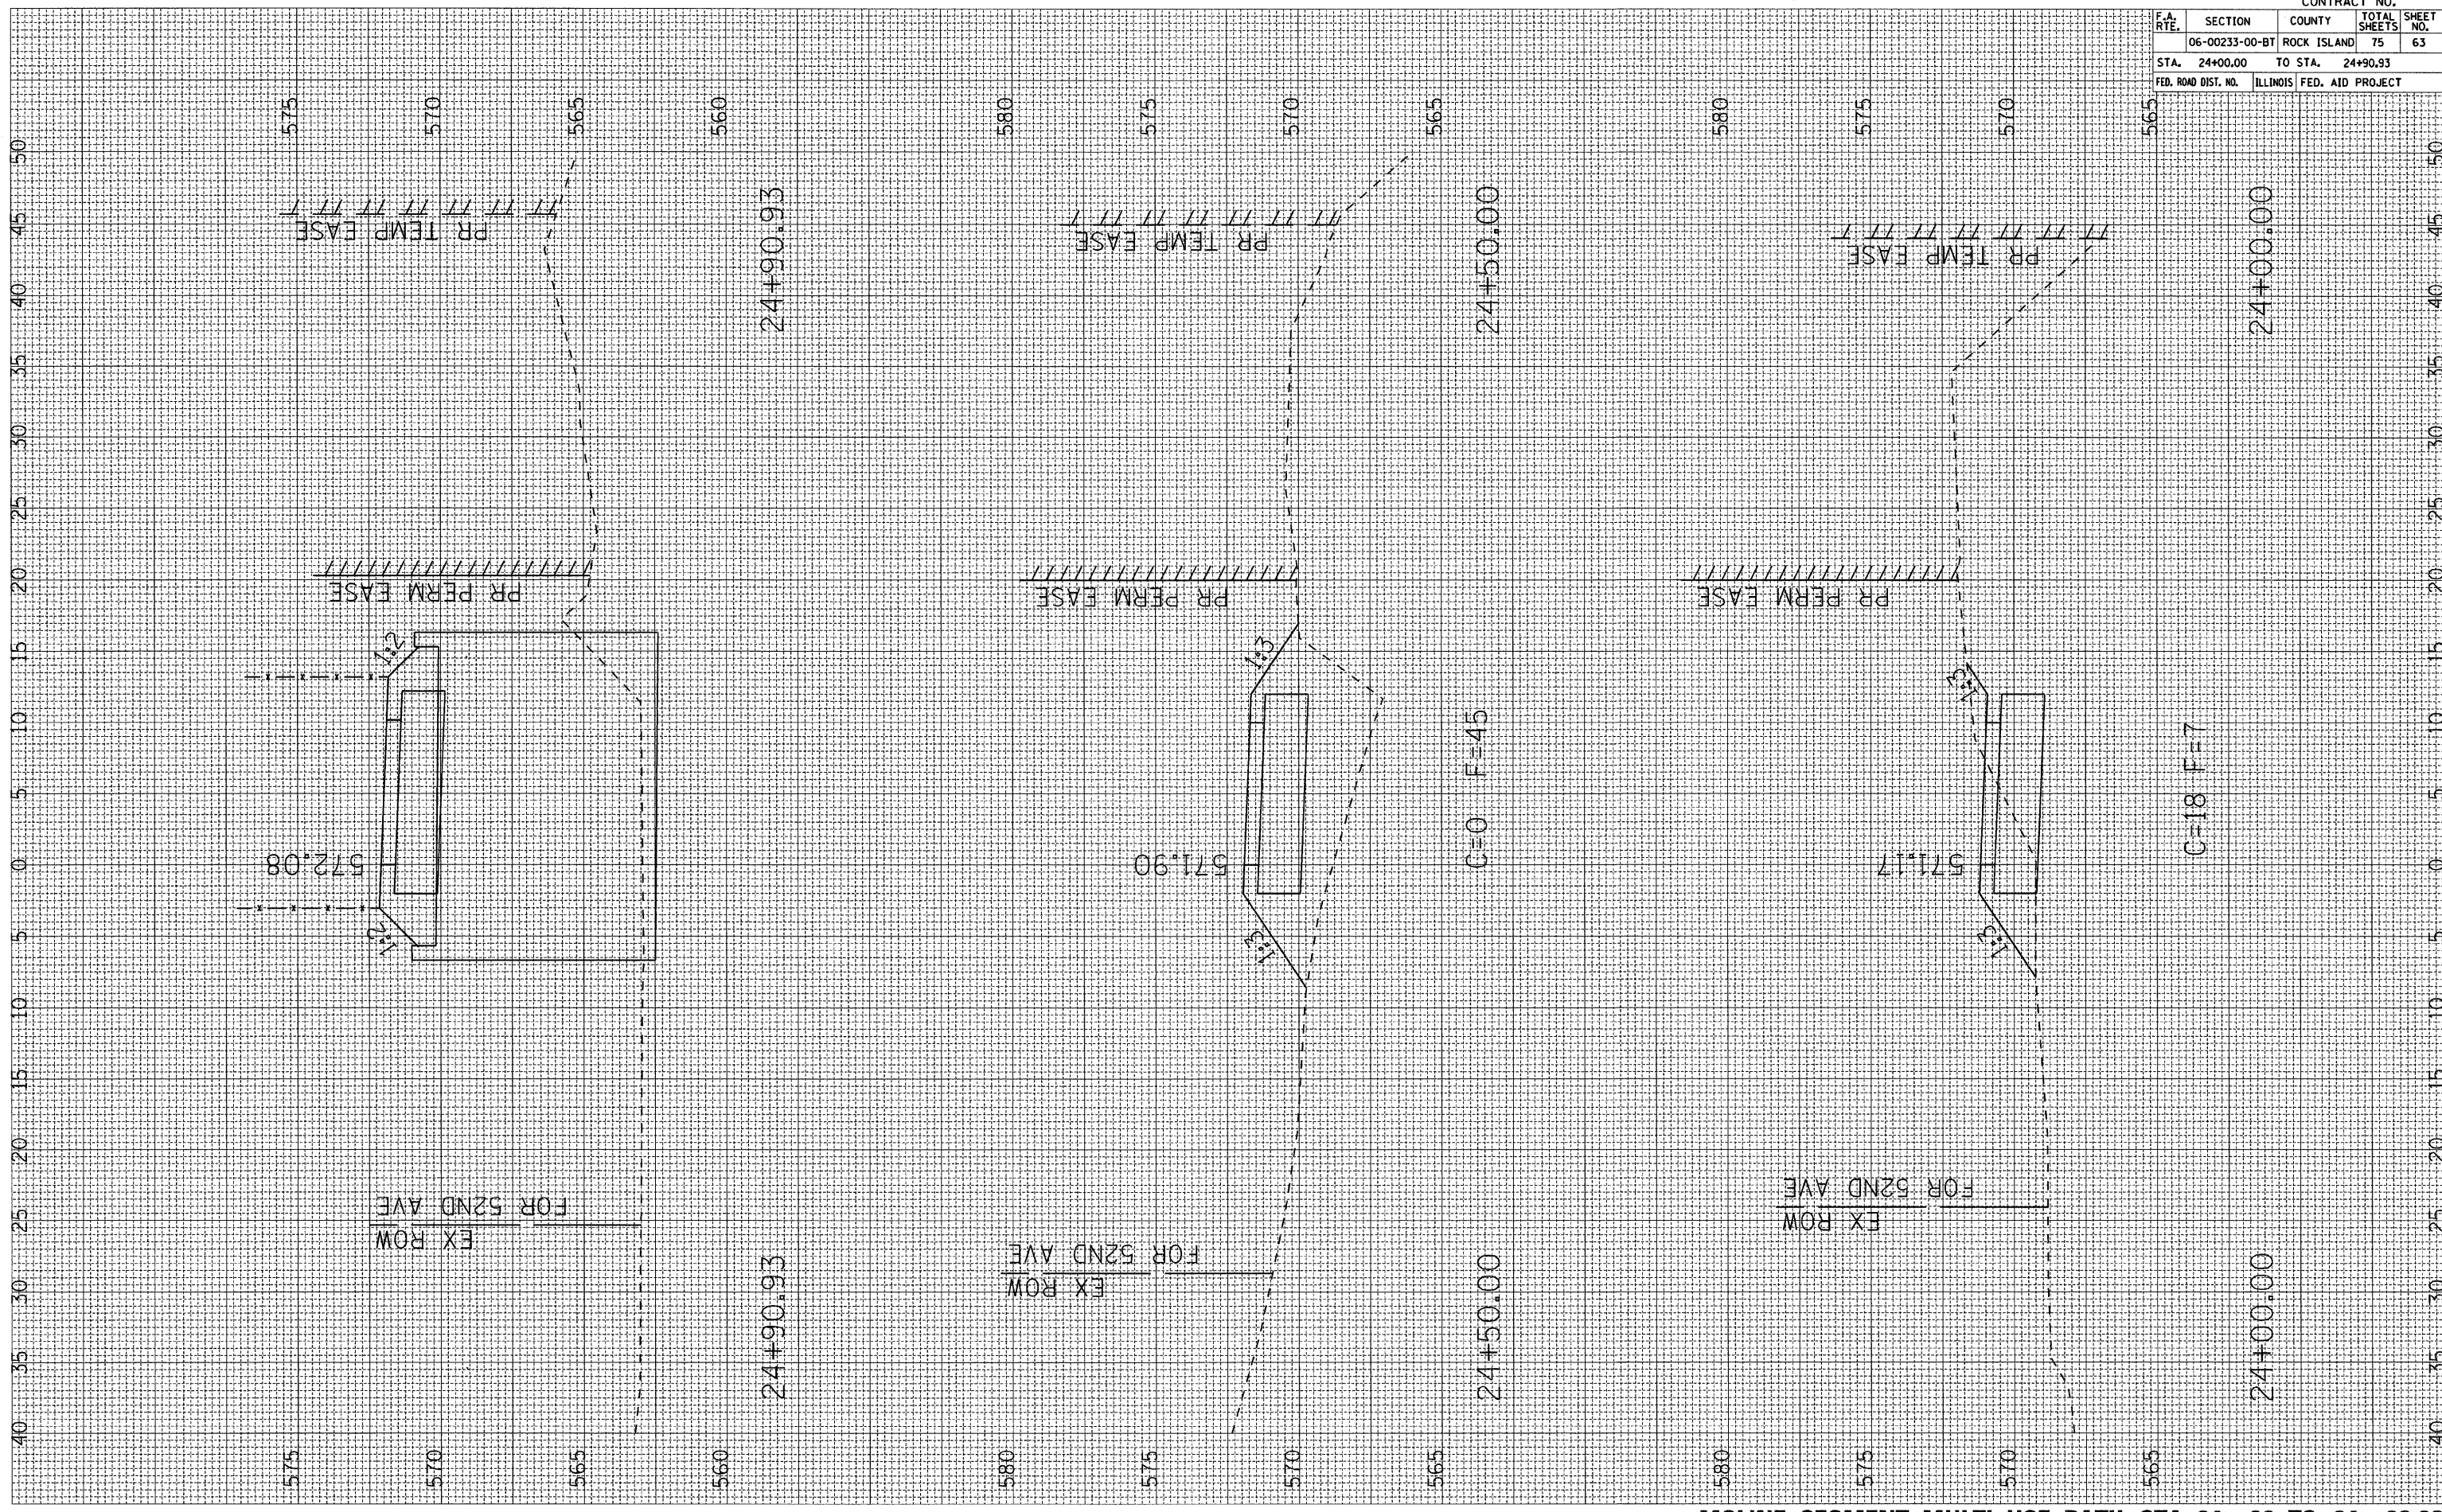

CONTRACT NO.				
F.A. RTE.	SECTION	COUNTY	TOTAL SHEETS	SHEET NO.
	06-00233-00-BT	ROCK ISLAND	75	63
STA. 24+00.00		TO STA. 24+90.93		
FED. ROAD DIST. NO. ILLINOIS FED. AID PROJECT				