


PLOT DATE \* \* DATES \*  
 FILE NAME \* \* FILE \*  
 PLOT SCALE \* \* SCALE \*  
 USER NAME \* \* USER \*

ORIGINAL SURVEY PLOTTED  
 SURVEY NOTE BOOK NO. AREAS CHECKED

FINAL SURVEY PLOTTED  
 SURVEY NOTE BOOK NO. AREAS CHECKED

BY \_\_\_\_\_ DATE \_\_\_\_\_

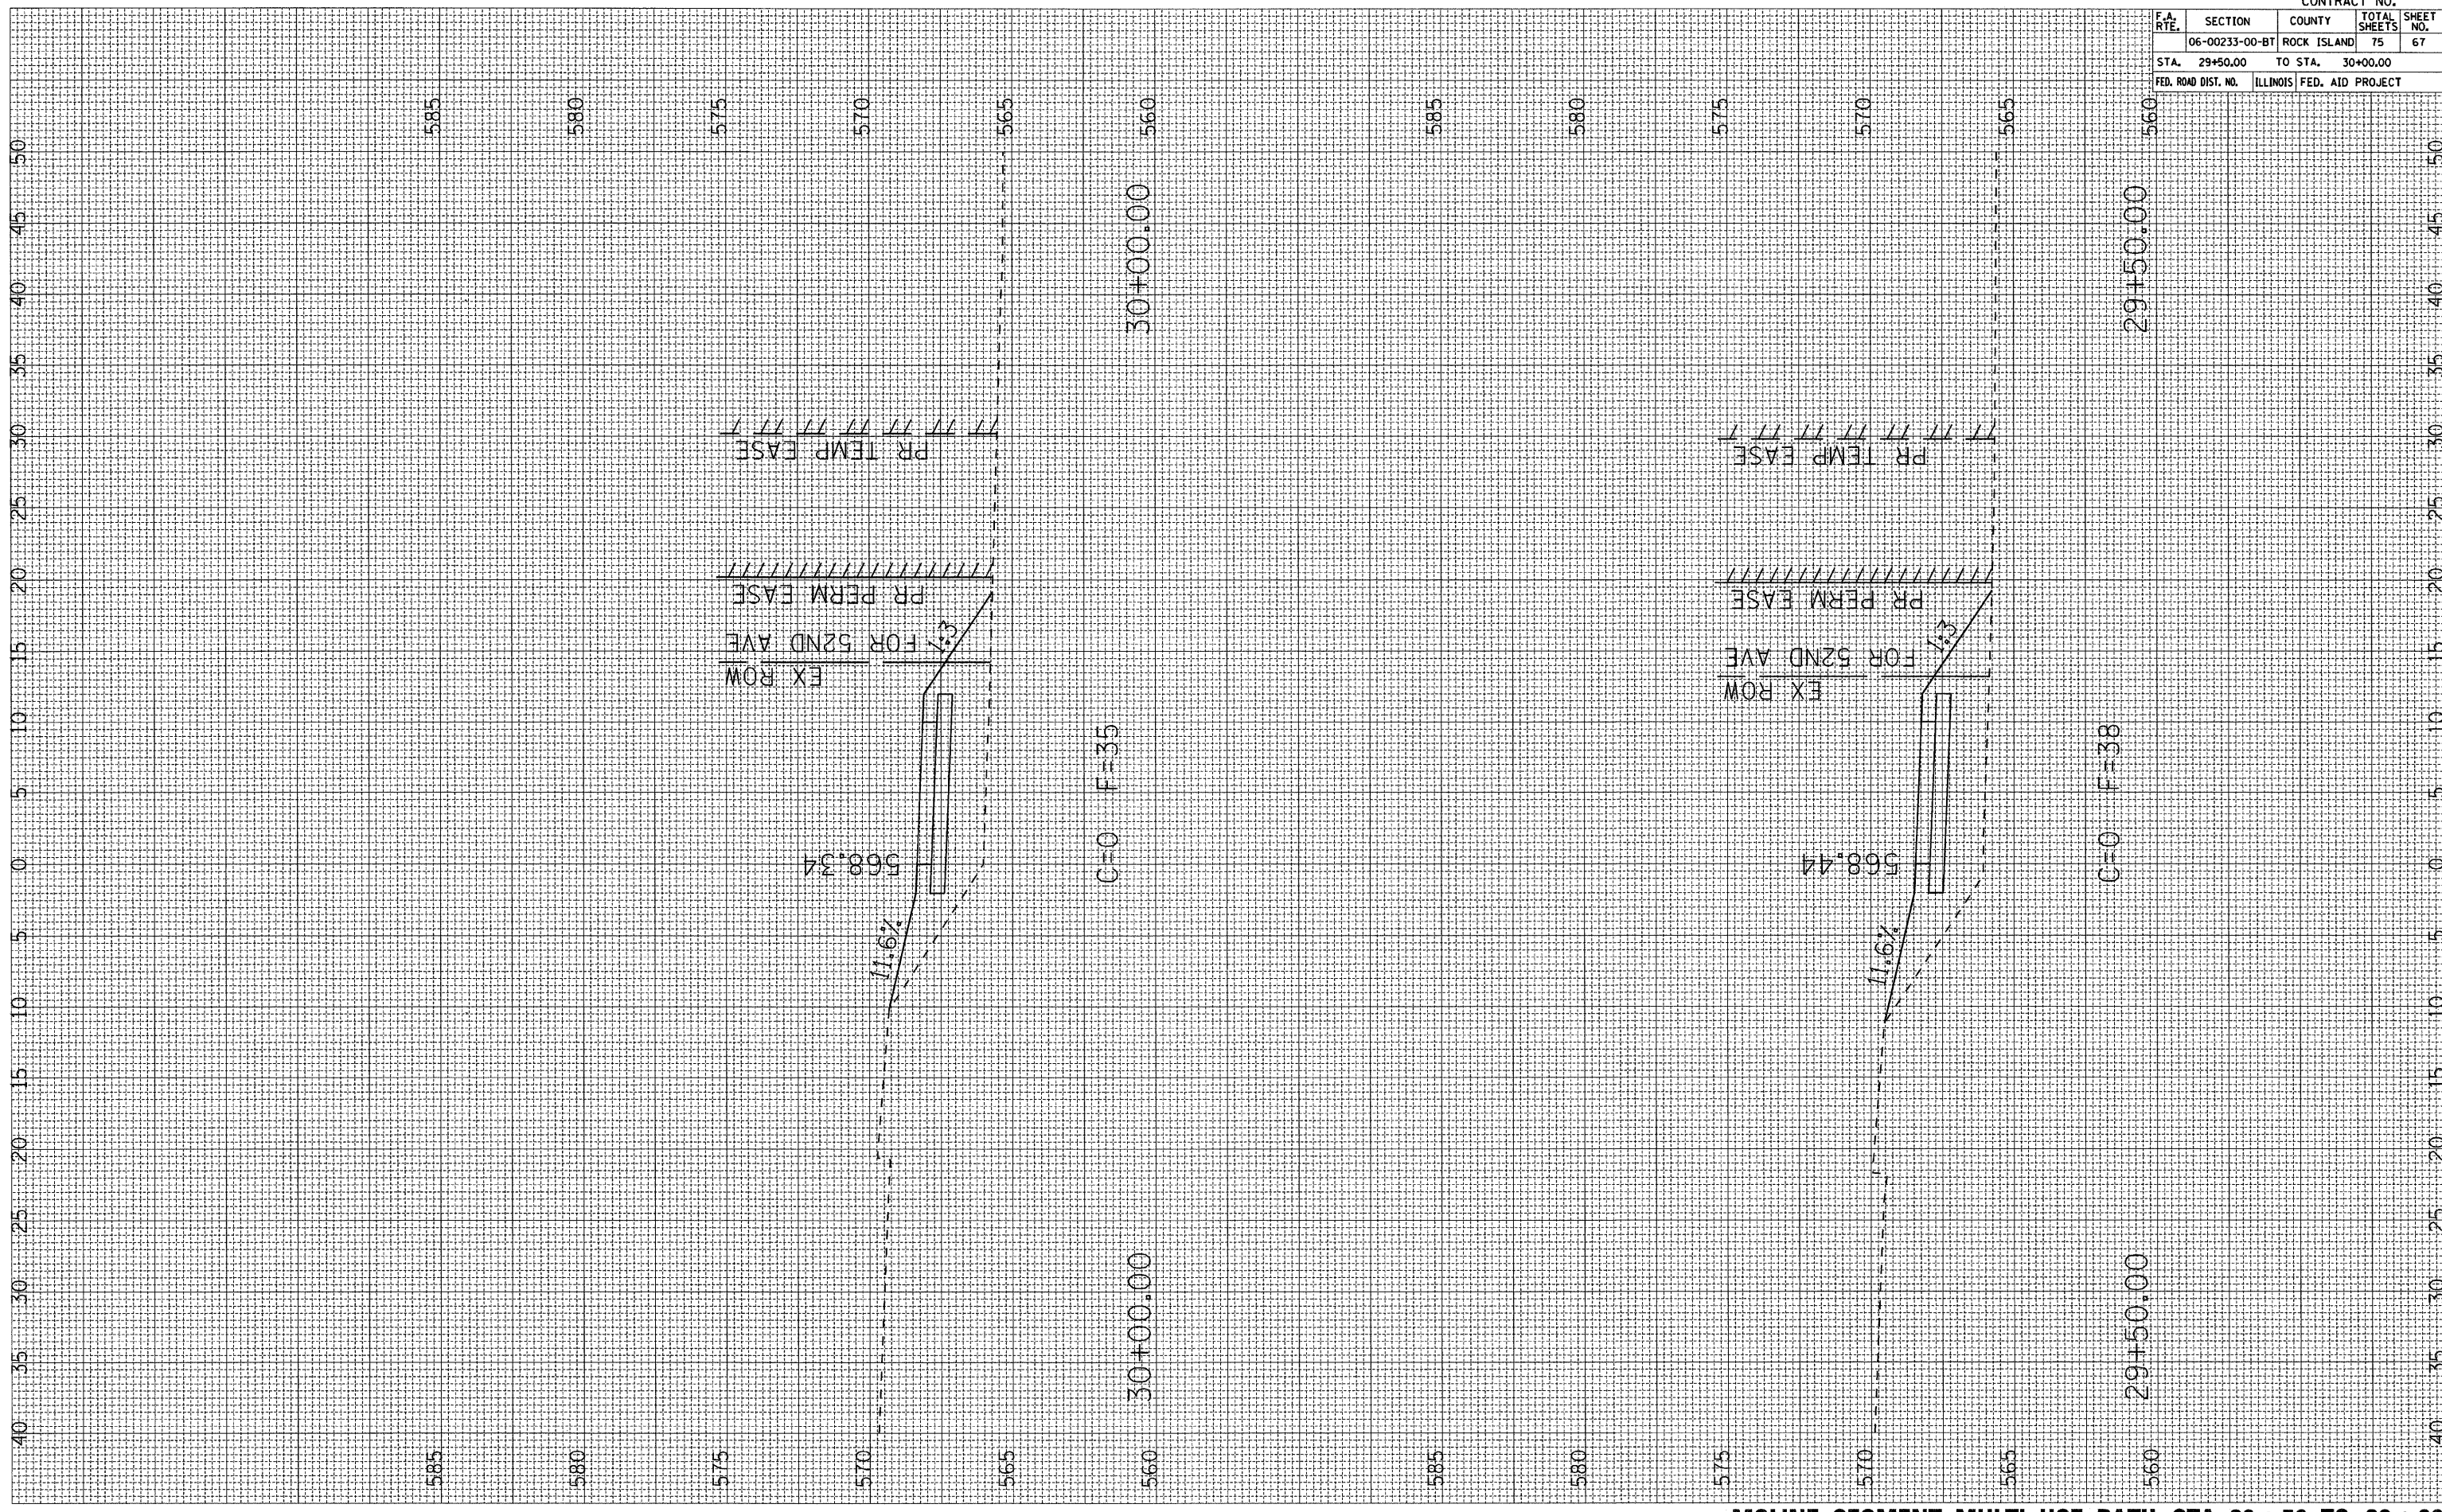

| CONTRACT NO.        |                |                           |              |           |
|---------------------|----------------|---------------------------|--------------|-----------|
| F.A. RTE.           | SECTION        | COUNTY                    | TOTAL SHEETS | SHEET NO. |
|                     | 06-00233-00-BT | ROCK ISLAND               | 75           | 67        |
| STA. 29+50.00       |                | TO STA. 30+00.00          |              |           |
| FED. ROAD DIST. NO. |                | ILLINOIS FED. AID PROJECT |              |           |

MOLINE SEGMENT MULTI-USE PATH STA. 29+50 TO 30+00