


PLOT DATE : *DATE*
 FILE NAME : *FILE*
 PLOT SCALE : *SCALE*
 USER NAME : *USER*

ORIGINAL SURVEY
 SURVEY PLOTTED
 NOTE BOOK
 AREAS CHECKED

FINAL SURVEY
 SURVEY PLOTTED
 NOTE BOOK
 AREAS CHECKED

BY _____ DATE _____

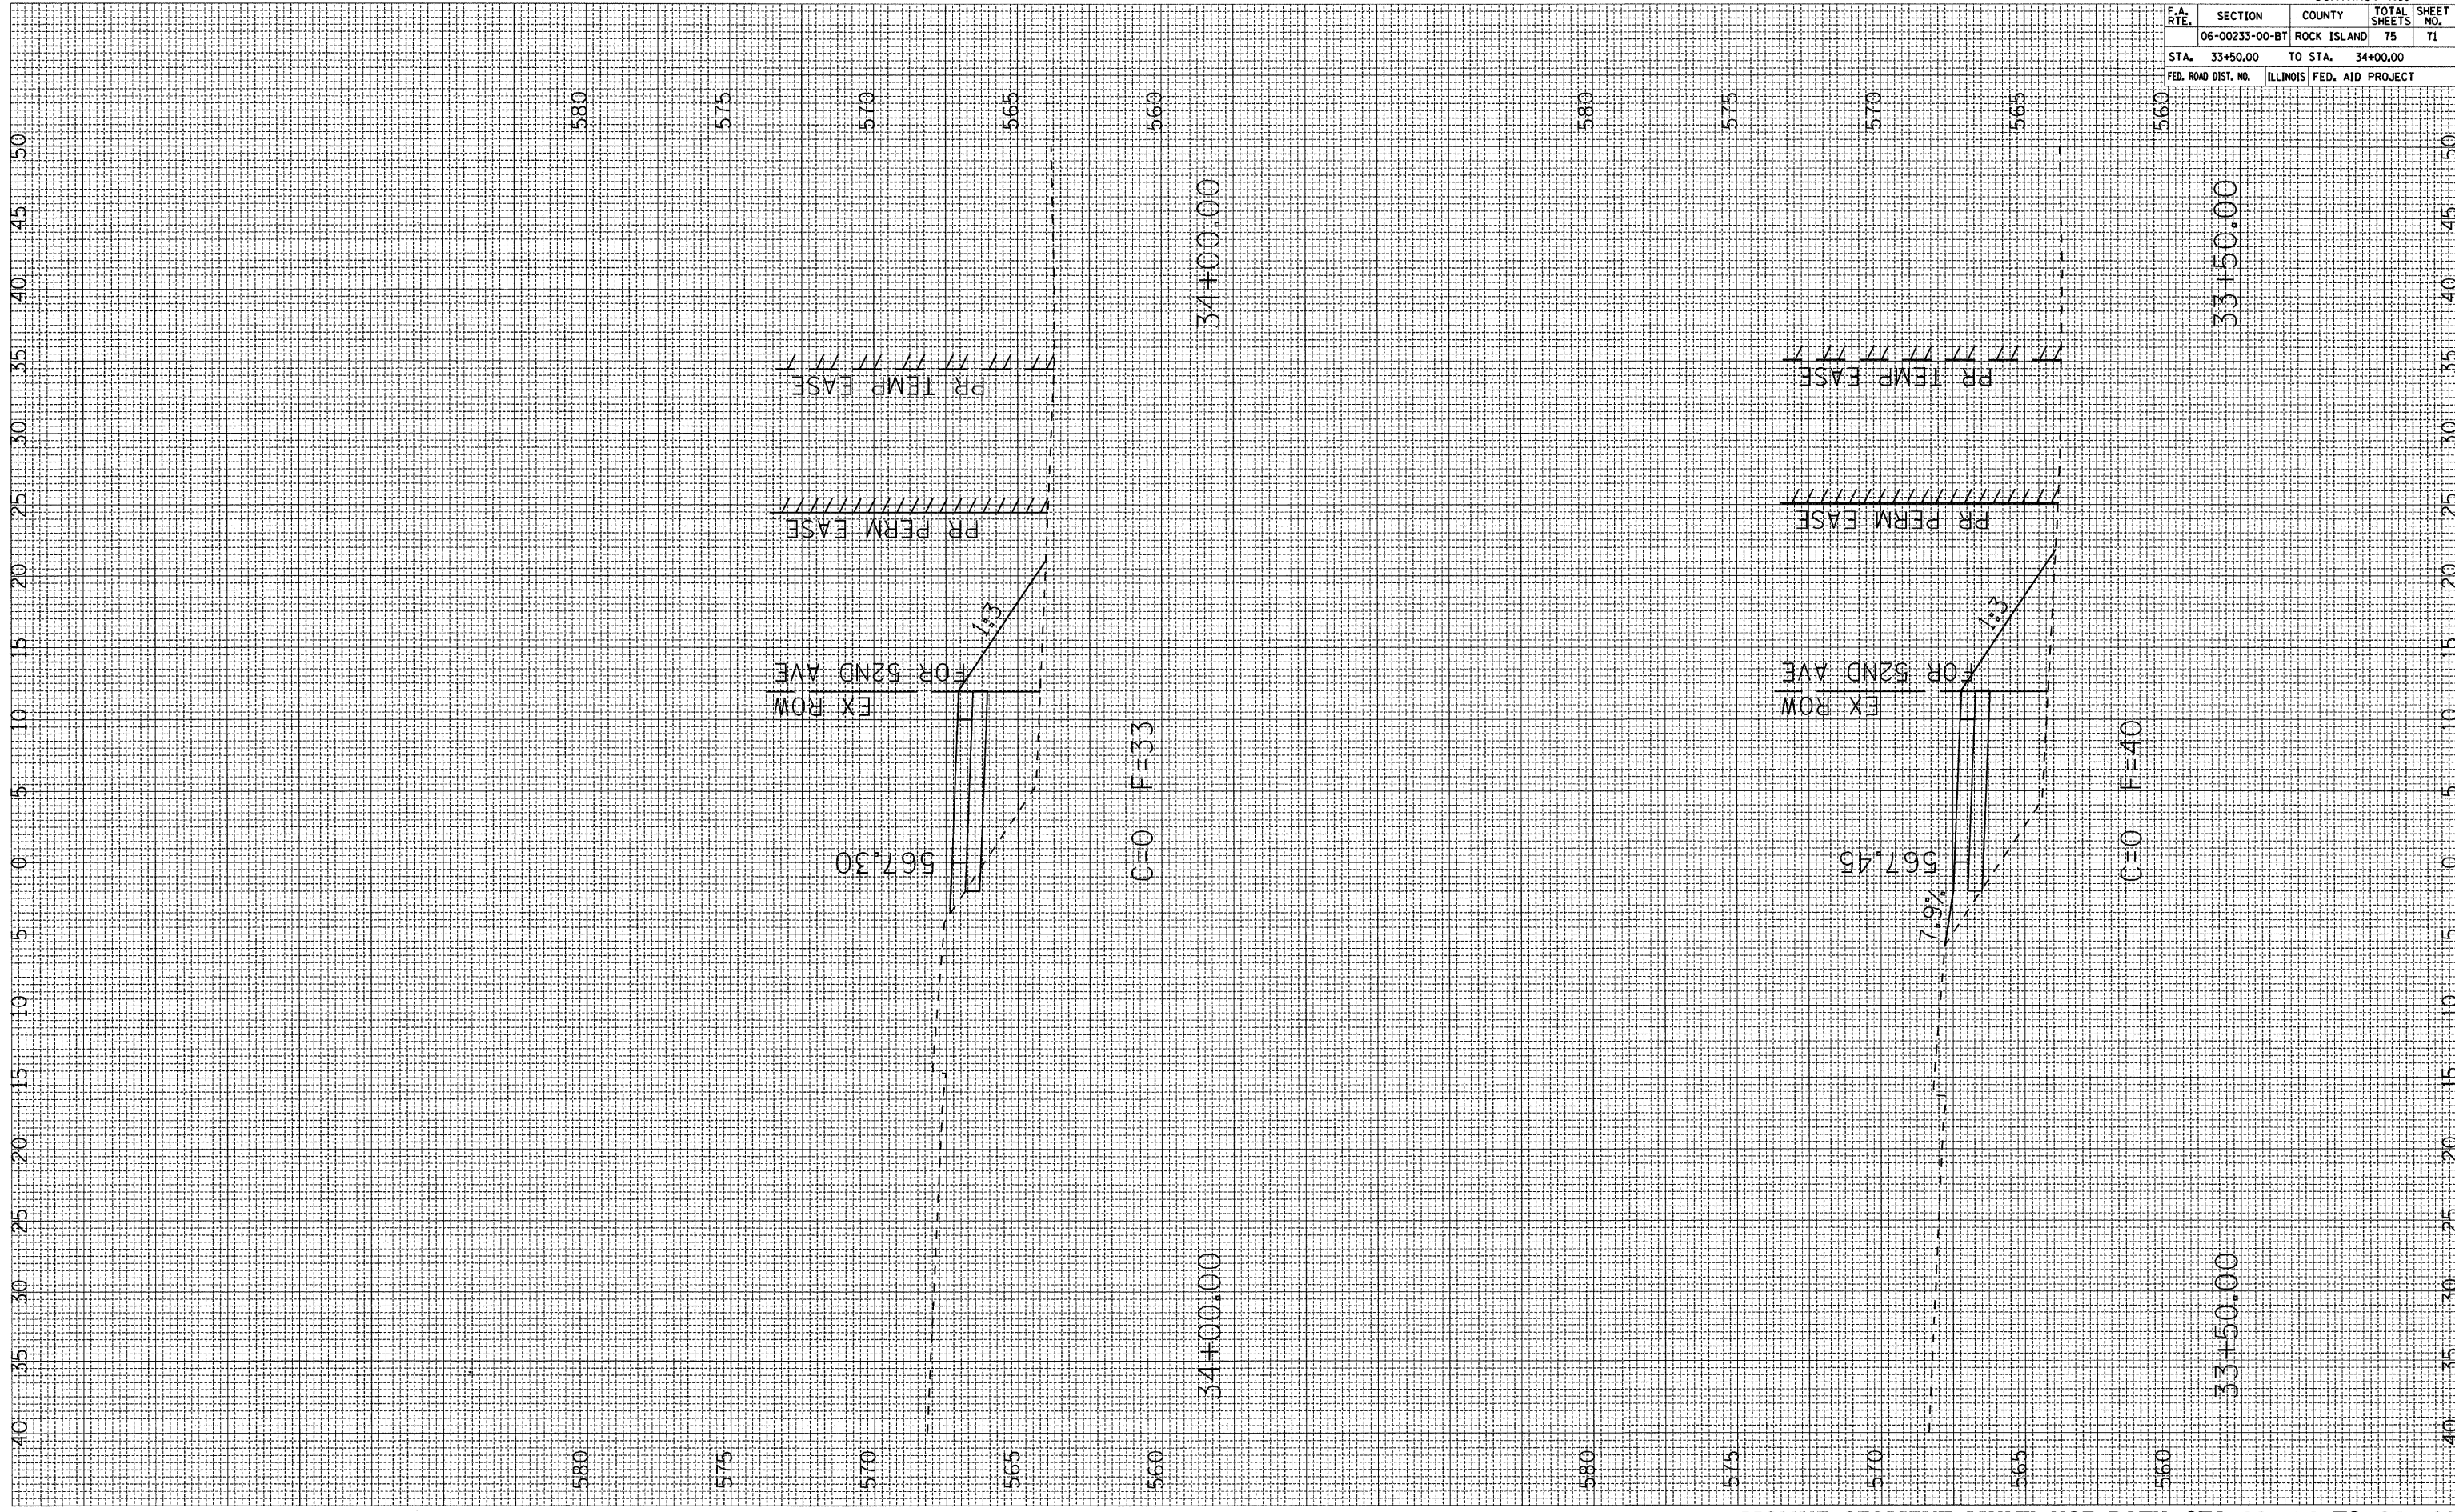

CONTRACT NO.				
F.A. RTE.	SECTION	COUNTY	TOTAL SHEETS	SHEET NO.
06-00233-00-BT	ROCK ISLAND	75	71	
STA. 33+50.00	TO STA. 34+00.00			
FED. ROAD DIST. NO. ILLINOIS FED. AID PROJECT				