

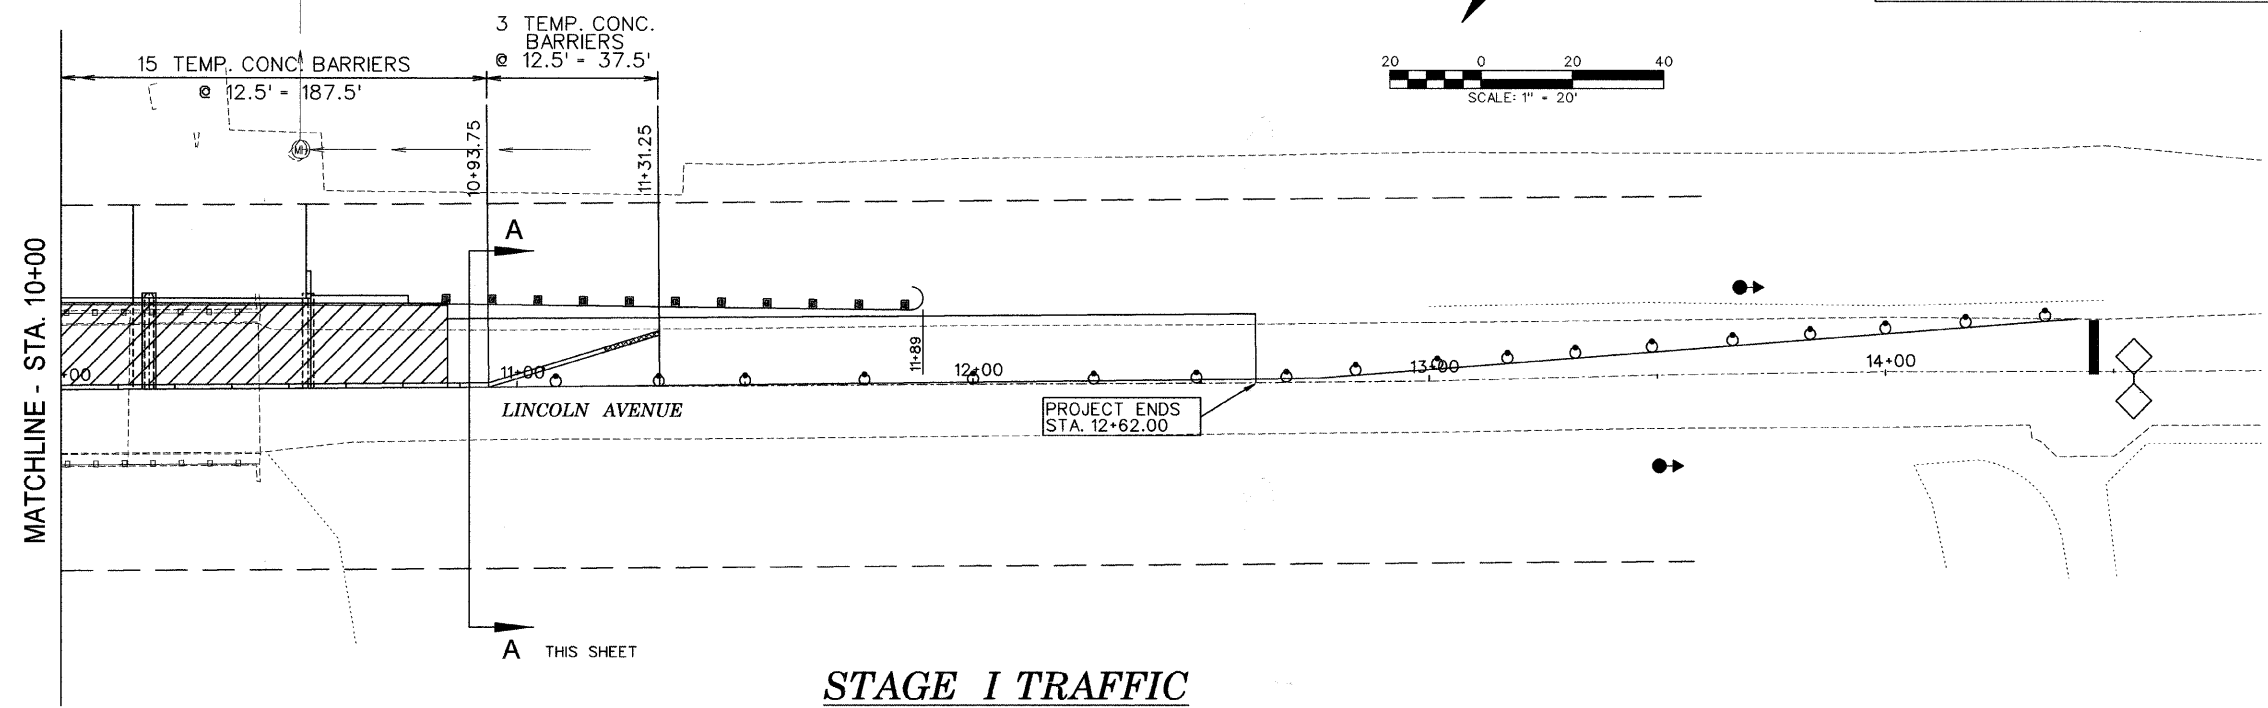


ROUTE NO.	SECTION	COUNTY	TOTAL SHEETS	SHEET NO.
N. LINCOLN AVE.	07-25932-00-BR	CHAMPAIGN	50	9
STA.	TO STA.			
F.H.W.A. REG.	ILLINOIS PROJECT			

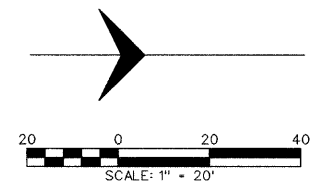

TRAFFIC SIGNAL SEQUENCE

PHASE	A			B			C			D			E		
INTERVAL	1	2	3	4	5	6	7	8	9	10	11	12	13	14	15
NORTHBOUND	G	Y	R	R	R	R	R	R	R	R	R	R	R	R	R
SOUTHBOUND	R	R	R	G	Y	R	R	R	R	R	R	R	R	R	R
WILBUR AVE.	R	R	R	R	R	R	G	Y	R	R	R	R	R	R	R
SUPERVALU	R	R	R	R	R	R	R	R	R	G	Y	R	R	R	R
7+61 DRIVEWAY	R	R	R	R	R	R	R	R	R	R	R	R	G	Y	R

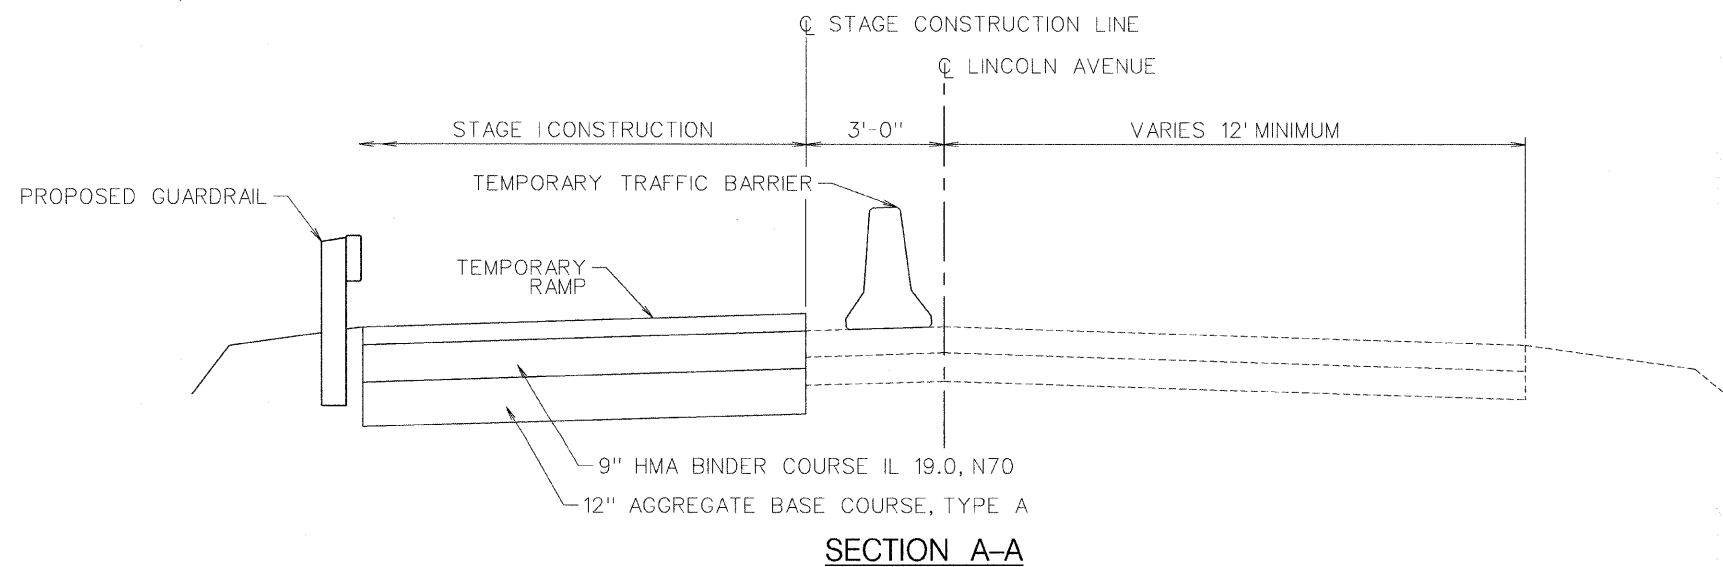

STAGE I TRAFFIC CONTROL PLAN
 SECTION: 07-25932-00-BR
 CHAMPAIGN COUNTY
 STA. 10+00