


ROUTE NO.	SECTION	COUNTY	TOTAL SHEETS	SHEET NO.
N. LINCOLN AVE.	07-25932-00-BR	CHAMPAIGN	50	50
STA.		TO STA.		
F.H.W.A. REG.		ILLINOIS	PROJECT	
55		60	65	70 75

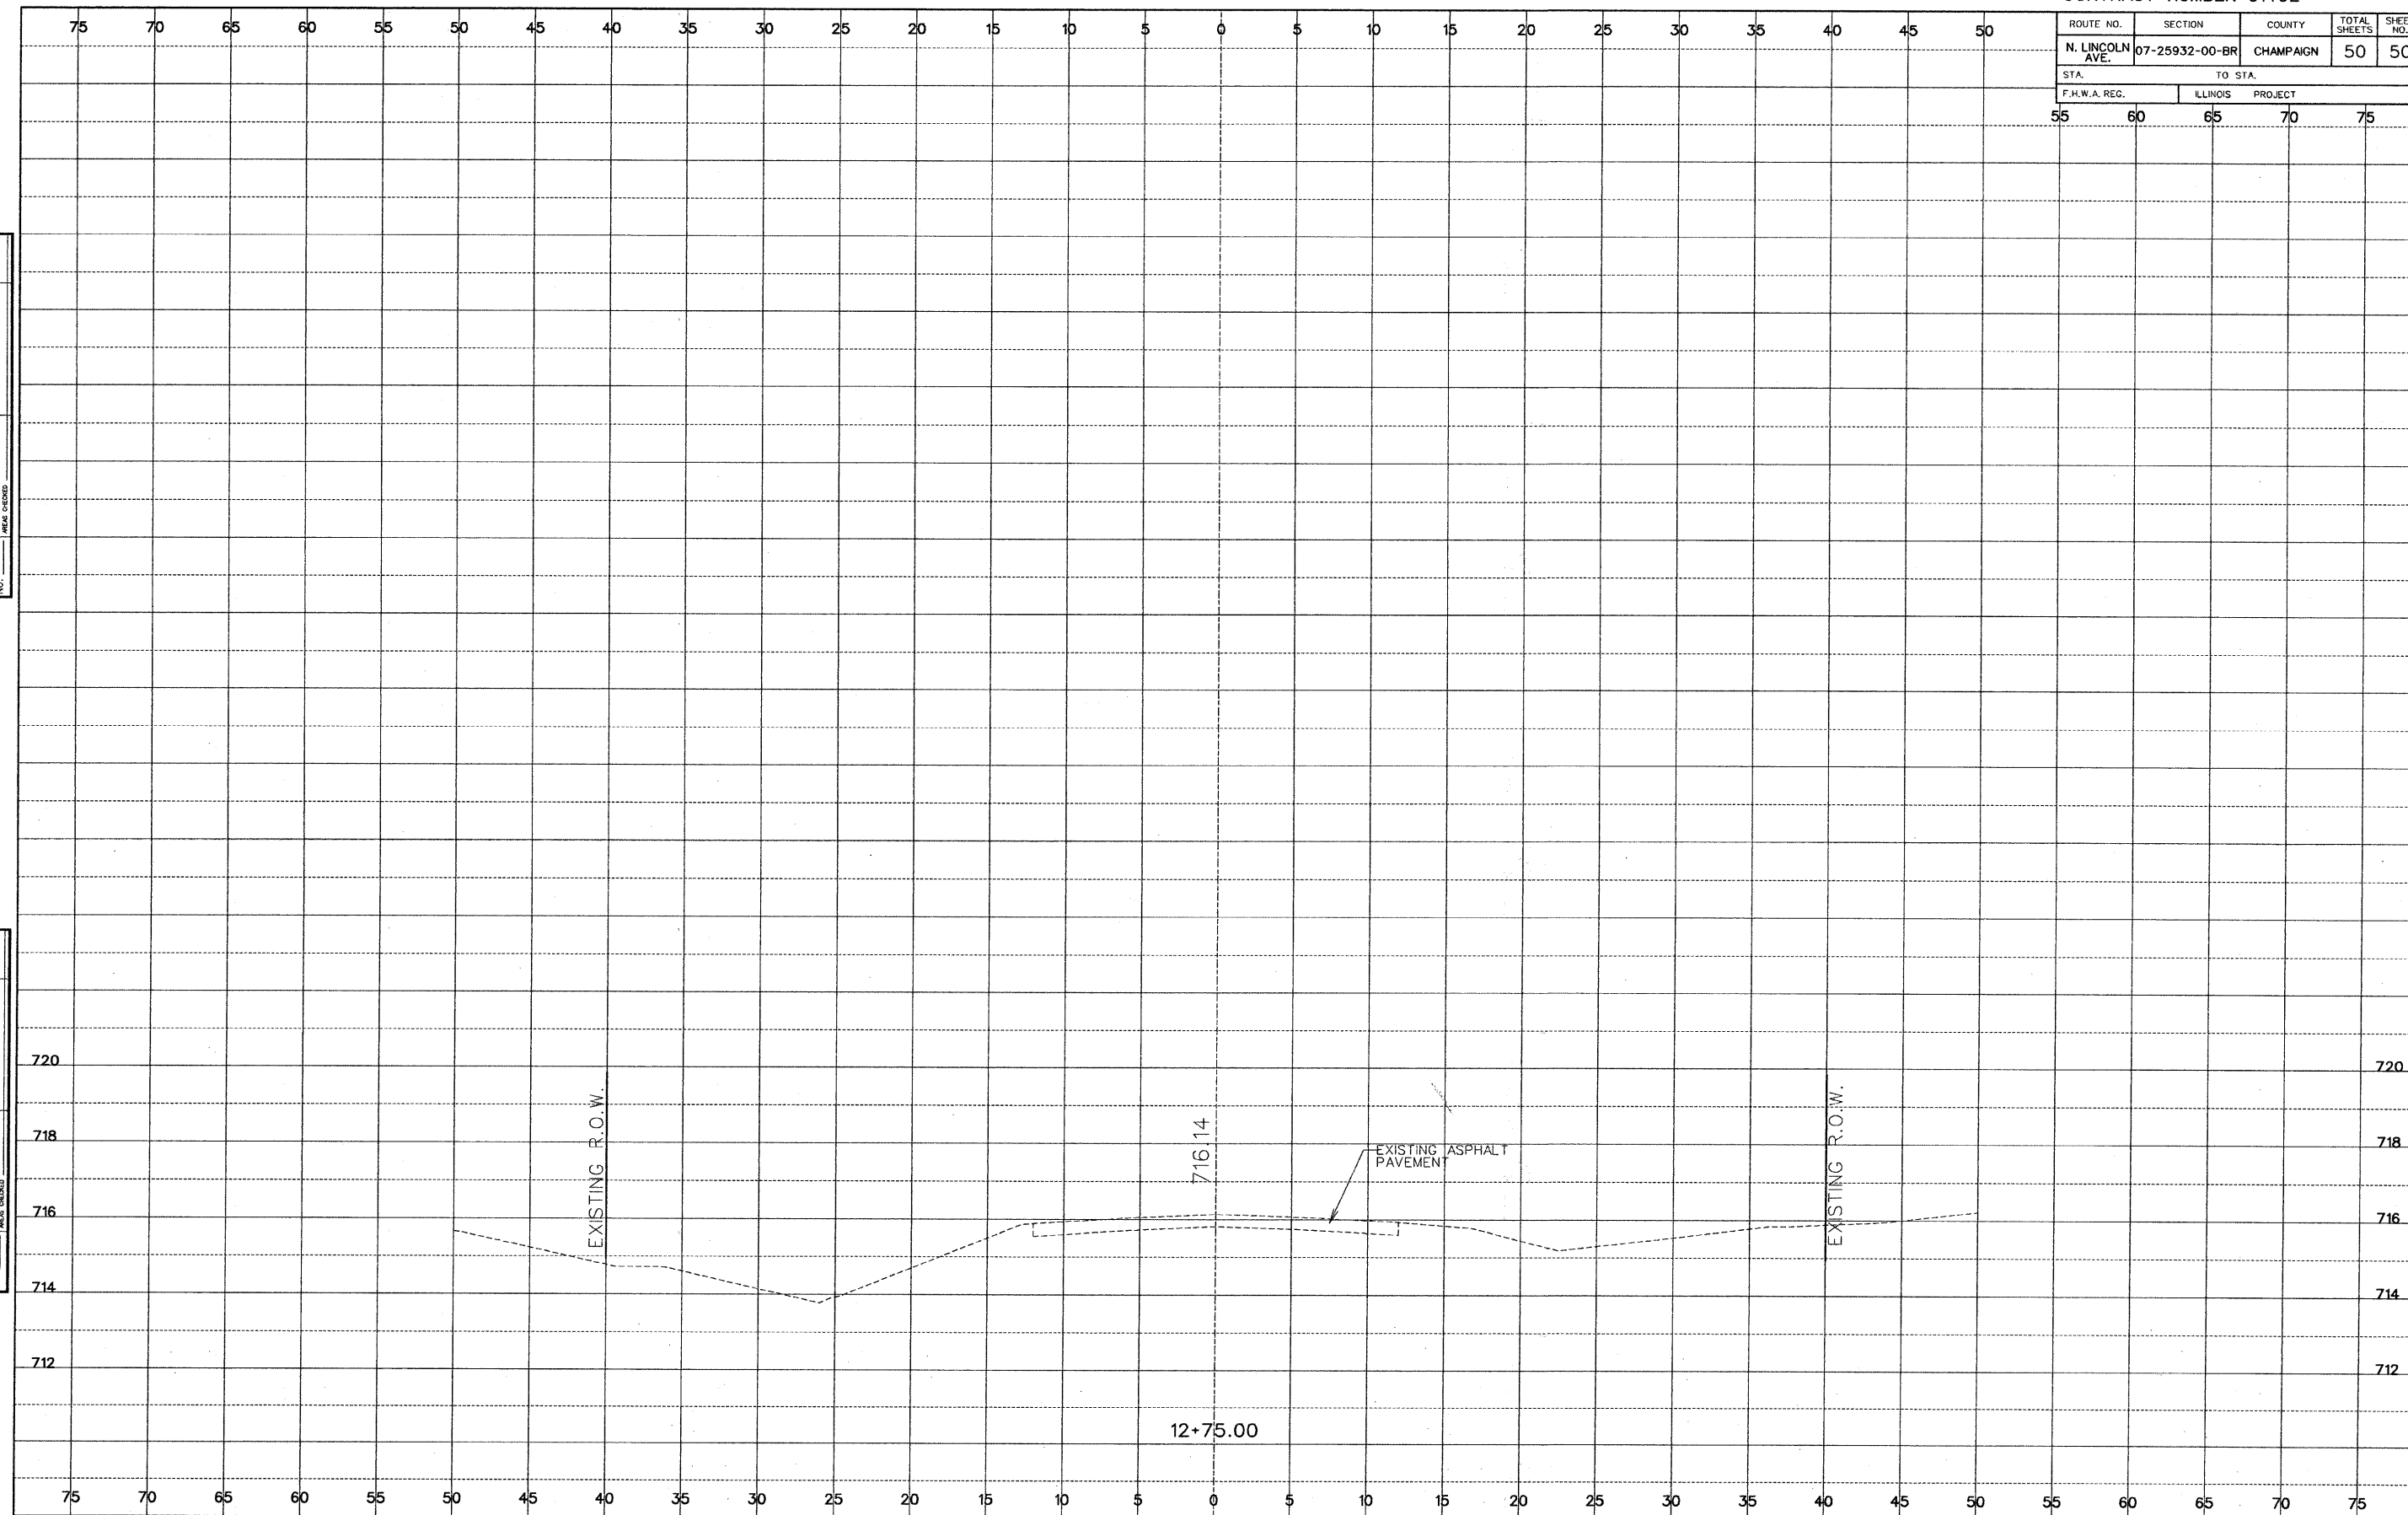

FINAL SURVEY

DATE: \_\_\_\_\_

BY: \_\_\_\_\_

REVISIONS:

NO. \_\_\_\_\_ DATE \_\_\_\_\_

BY: \_\_\_\_\_

ORIGINAL SURVEY

DATE: \_\_\_\_\_

BY: \_\_\_\_\_

REVISIONS:

NO. \_\_\_\_\_ DATE \_\_\_\_\_

BY: \_\_\_\_\_