



9+00

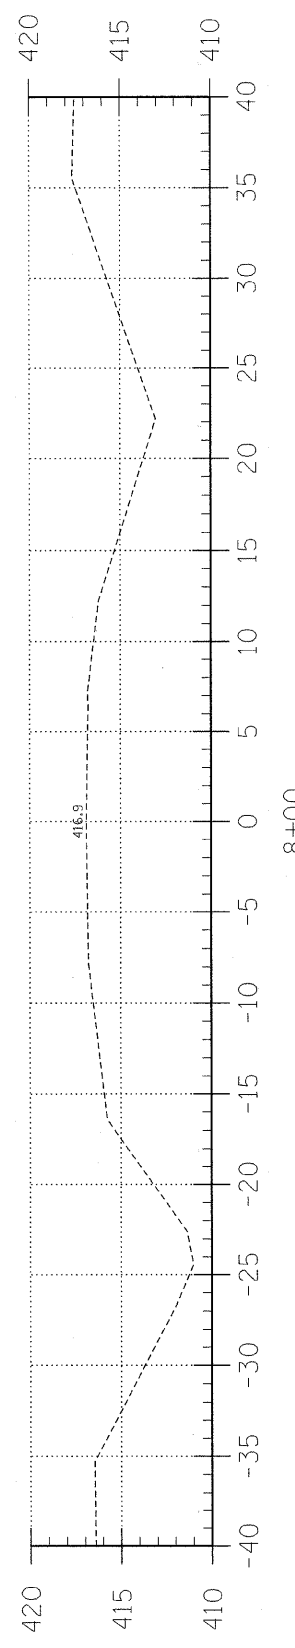


8+00

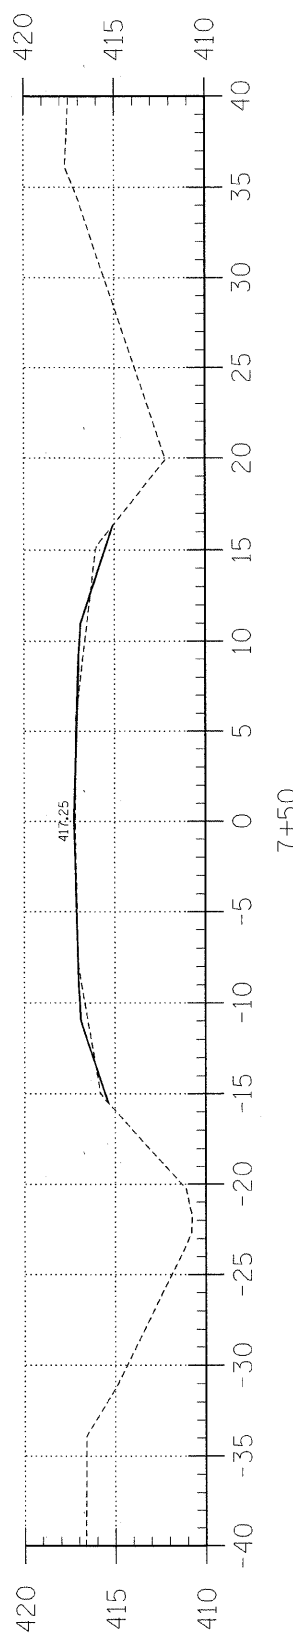


7+50

C = 1.3  
F = 2.9

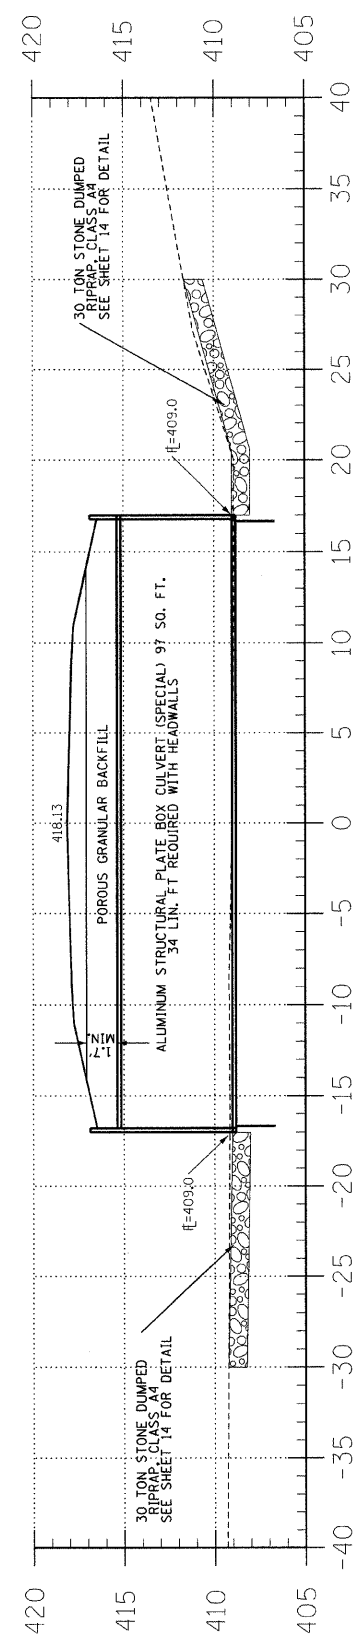


7+00

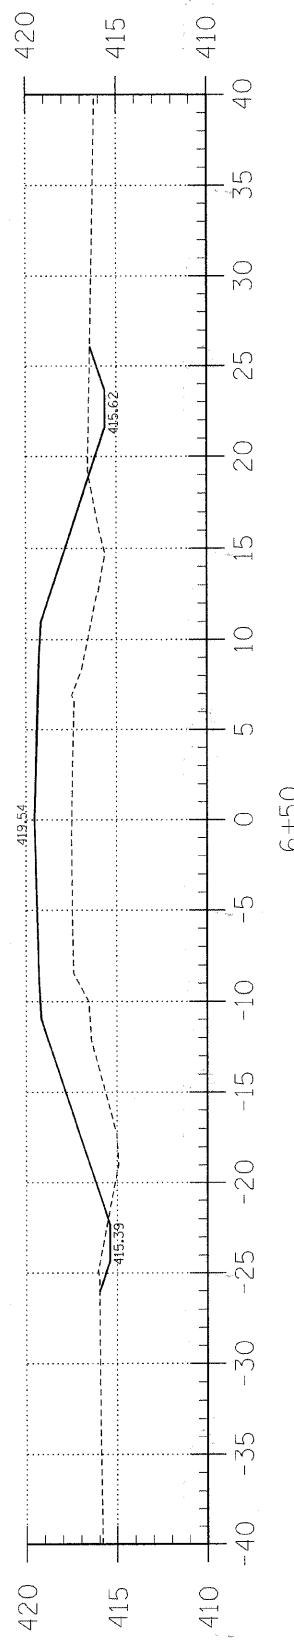


6+50

C = 5.4  
F = 81.0

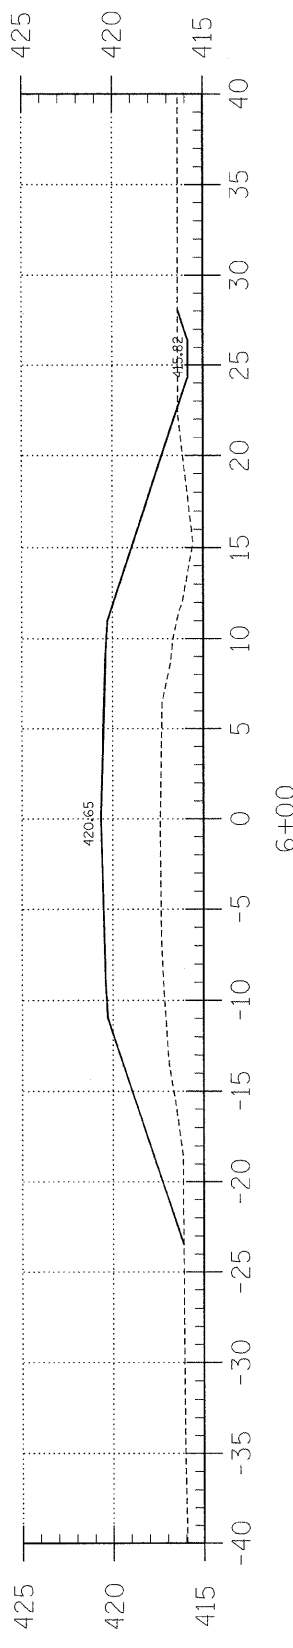

6+00

C = 2.1  
F = 121.6

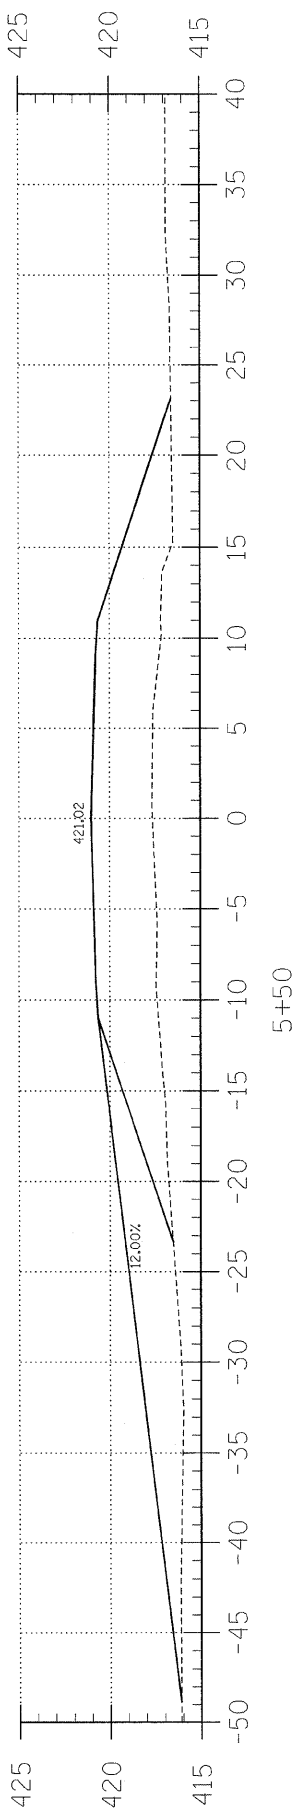

5+50

C = 0.0  
F = 118.6

T.R.	SECTION	COUNTY	TOTAL SHEETS	SHEET NO.
37	06-06109-00-BR	WABASH	14	4
FED. ROAD DIST. NO. 7 ILLINOIS		CRAWFISH CREEK		
PROJECT # BR05-1850300		CONTRACT # 95584		
LEC JOB # H081005WB				

323 W 3RD ST.  
P.O. BOX 160  
MT. CARMEL, IL  
62863  
PHONE: (618)-262-8651  
FAX: (618)-263-3327

405 W. STATE ST.  
SUITE 1  
PRINCETON, IN  
47670  
PHONE: (812)-386-7611  
FAX: (812)-385-2812



PROFESSIONAL DESIGN FIRM  
LAND SURVEY & PROFESSIONAL ENGINEERING CORPORATION  
184-000887  
(62-032435)(35-002769)



AARON M. MEFFORD  
NAME  
*Aaron Mefford*  
SIGNATURE  
4-1-09  
DATE  
11-30-09  
EXPIRES

CRAWFISH CREEK  
TOWNSHIP ROUTE 37  
WABASH COUNTY, ILLINOIS

SHEET TITLE:

CROSS-SECTIONS

SCALE:	1" = 5'
BY:	AMM
DATE:	4/09
REV:	

4 OF 14 SHEETS

SHEET NO.  
4