

SECTION NO.	ROAD DISTRICT	COUNTY	SHEET OF SHEETS
97-17114-00-BR	SHILOH VALLEY	ST. CLAIR	6 OF 6
FHWA REG NO. 7		PROJECT NO. BROS-0163(033)	
FEDERAL AID PROJECT		CONTRACT NO. 97381	

STA. 9+97.09 (NOT SHOWN)

AREAS (SQ FT)		VOLUMES (CU YD)	
CUT	FILL	CUT	FILL
BACK			
34.32	48.36	60	84
AHEAD			
0.00	20.84	0	0

STA. 10+22.99 (NOT SHOWN)

AREAS (SQ FT)		VOLUMES (CU YD)	
CUT	FILL	CUT	FILL
BACK			
0.00	20.66	0	20
AHEAD			
59.80	41.33	0	0

9 + 50

9 + 00

8 + 50

8 + 00

7 + 79.68

12 + 12.76


12 + 00

11 + 50

11 + 00

10 + 50

10 + 10.04

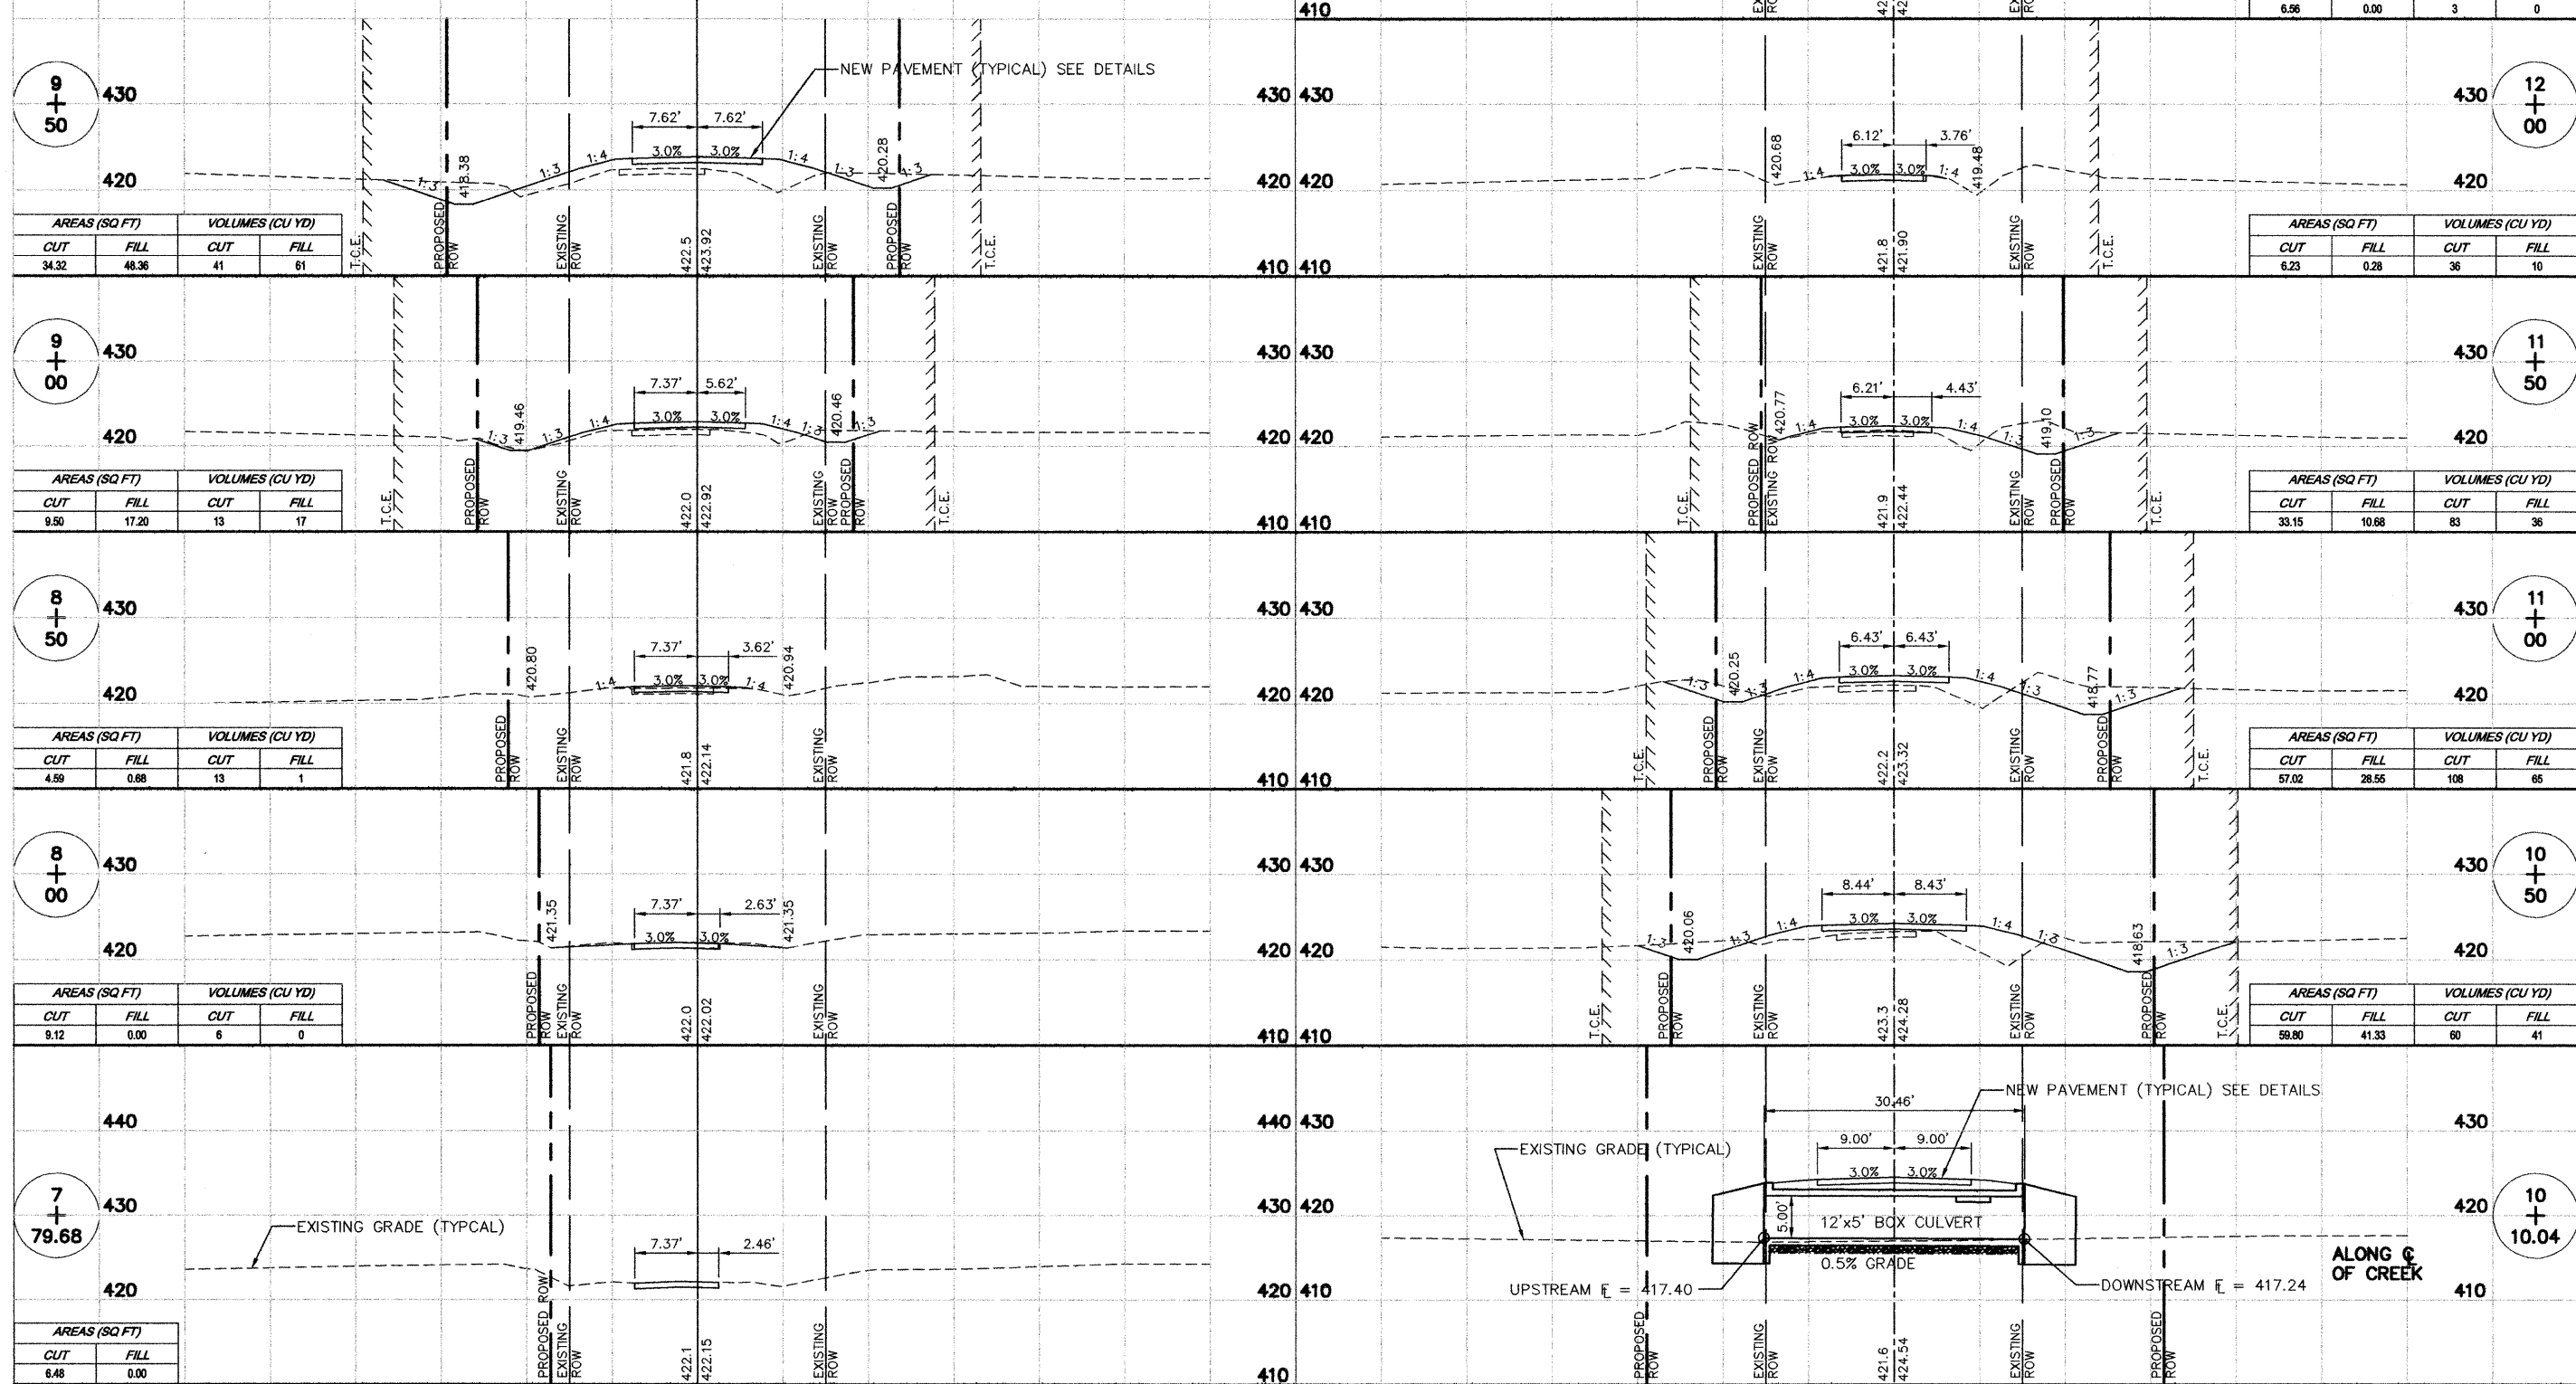

AREAS (SQ FT)		VOLUMES (CU YD)	
CUT	FILL	CUT	FILL
34.32	48.36	41	61

AREAS (SQ FT)		VOLUMES (CU YD)	
CUT	FILL	CUT	FILL
9.50	17.20	13	17

AREAS (SQ FT)		VOLUMES (CU YD)	
CUT	FILL	CUT	FILL
4.59	0.88	13	1

AREAS (SQ FT)		VOLUMES (CU YD)	
CUT	FILL	CUT	FILL
9.12	0.00	6	0

AREAS (SQ FT)	
CUT	FILL
6.48	0.00

AREAS (SQ FT)		VOLUMES (CU YD)	
CUT	FILL	CUT	FILL
6.56	0.00	3	0

AREAS (SQ FT)		VOLUMES (CU YD)	
CUT	FILL	CUT	FILL
6.23	0.28	36	10

AREAS (SQ FT)		VOLUMES (CU YD)	
CUT	FILL	CUT	FILL
33.15	10.68	83	36

AREAS (SQ FT)		VOLUMES (CU YD)	
CUT	FILL	CUT	FILL
57.02	28.55	108	65

AREAS (SQ FT)		VOLUMES (CU YD)	
CUT	FILL	CUT	FILL
59.80	41.33	60	41

Existing Grade Elevation (Typical)      New CL of Pavement Elevation (Typical)

Existing Grade Elevation (Typical)      New CL of Pavement Elevation (Typical)

SCALE: 1"=10'HORIZ.  
1"=10' VERT.