


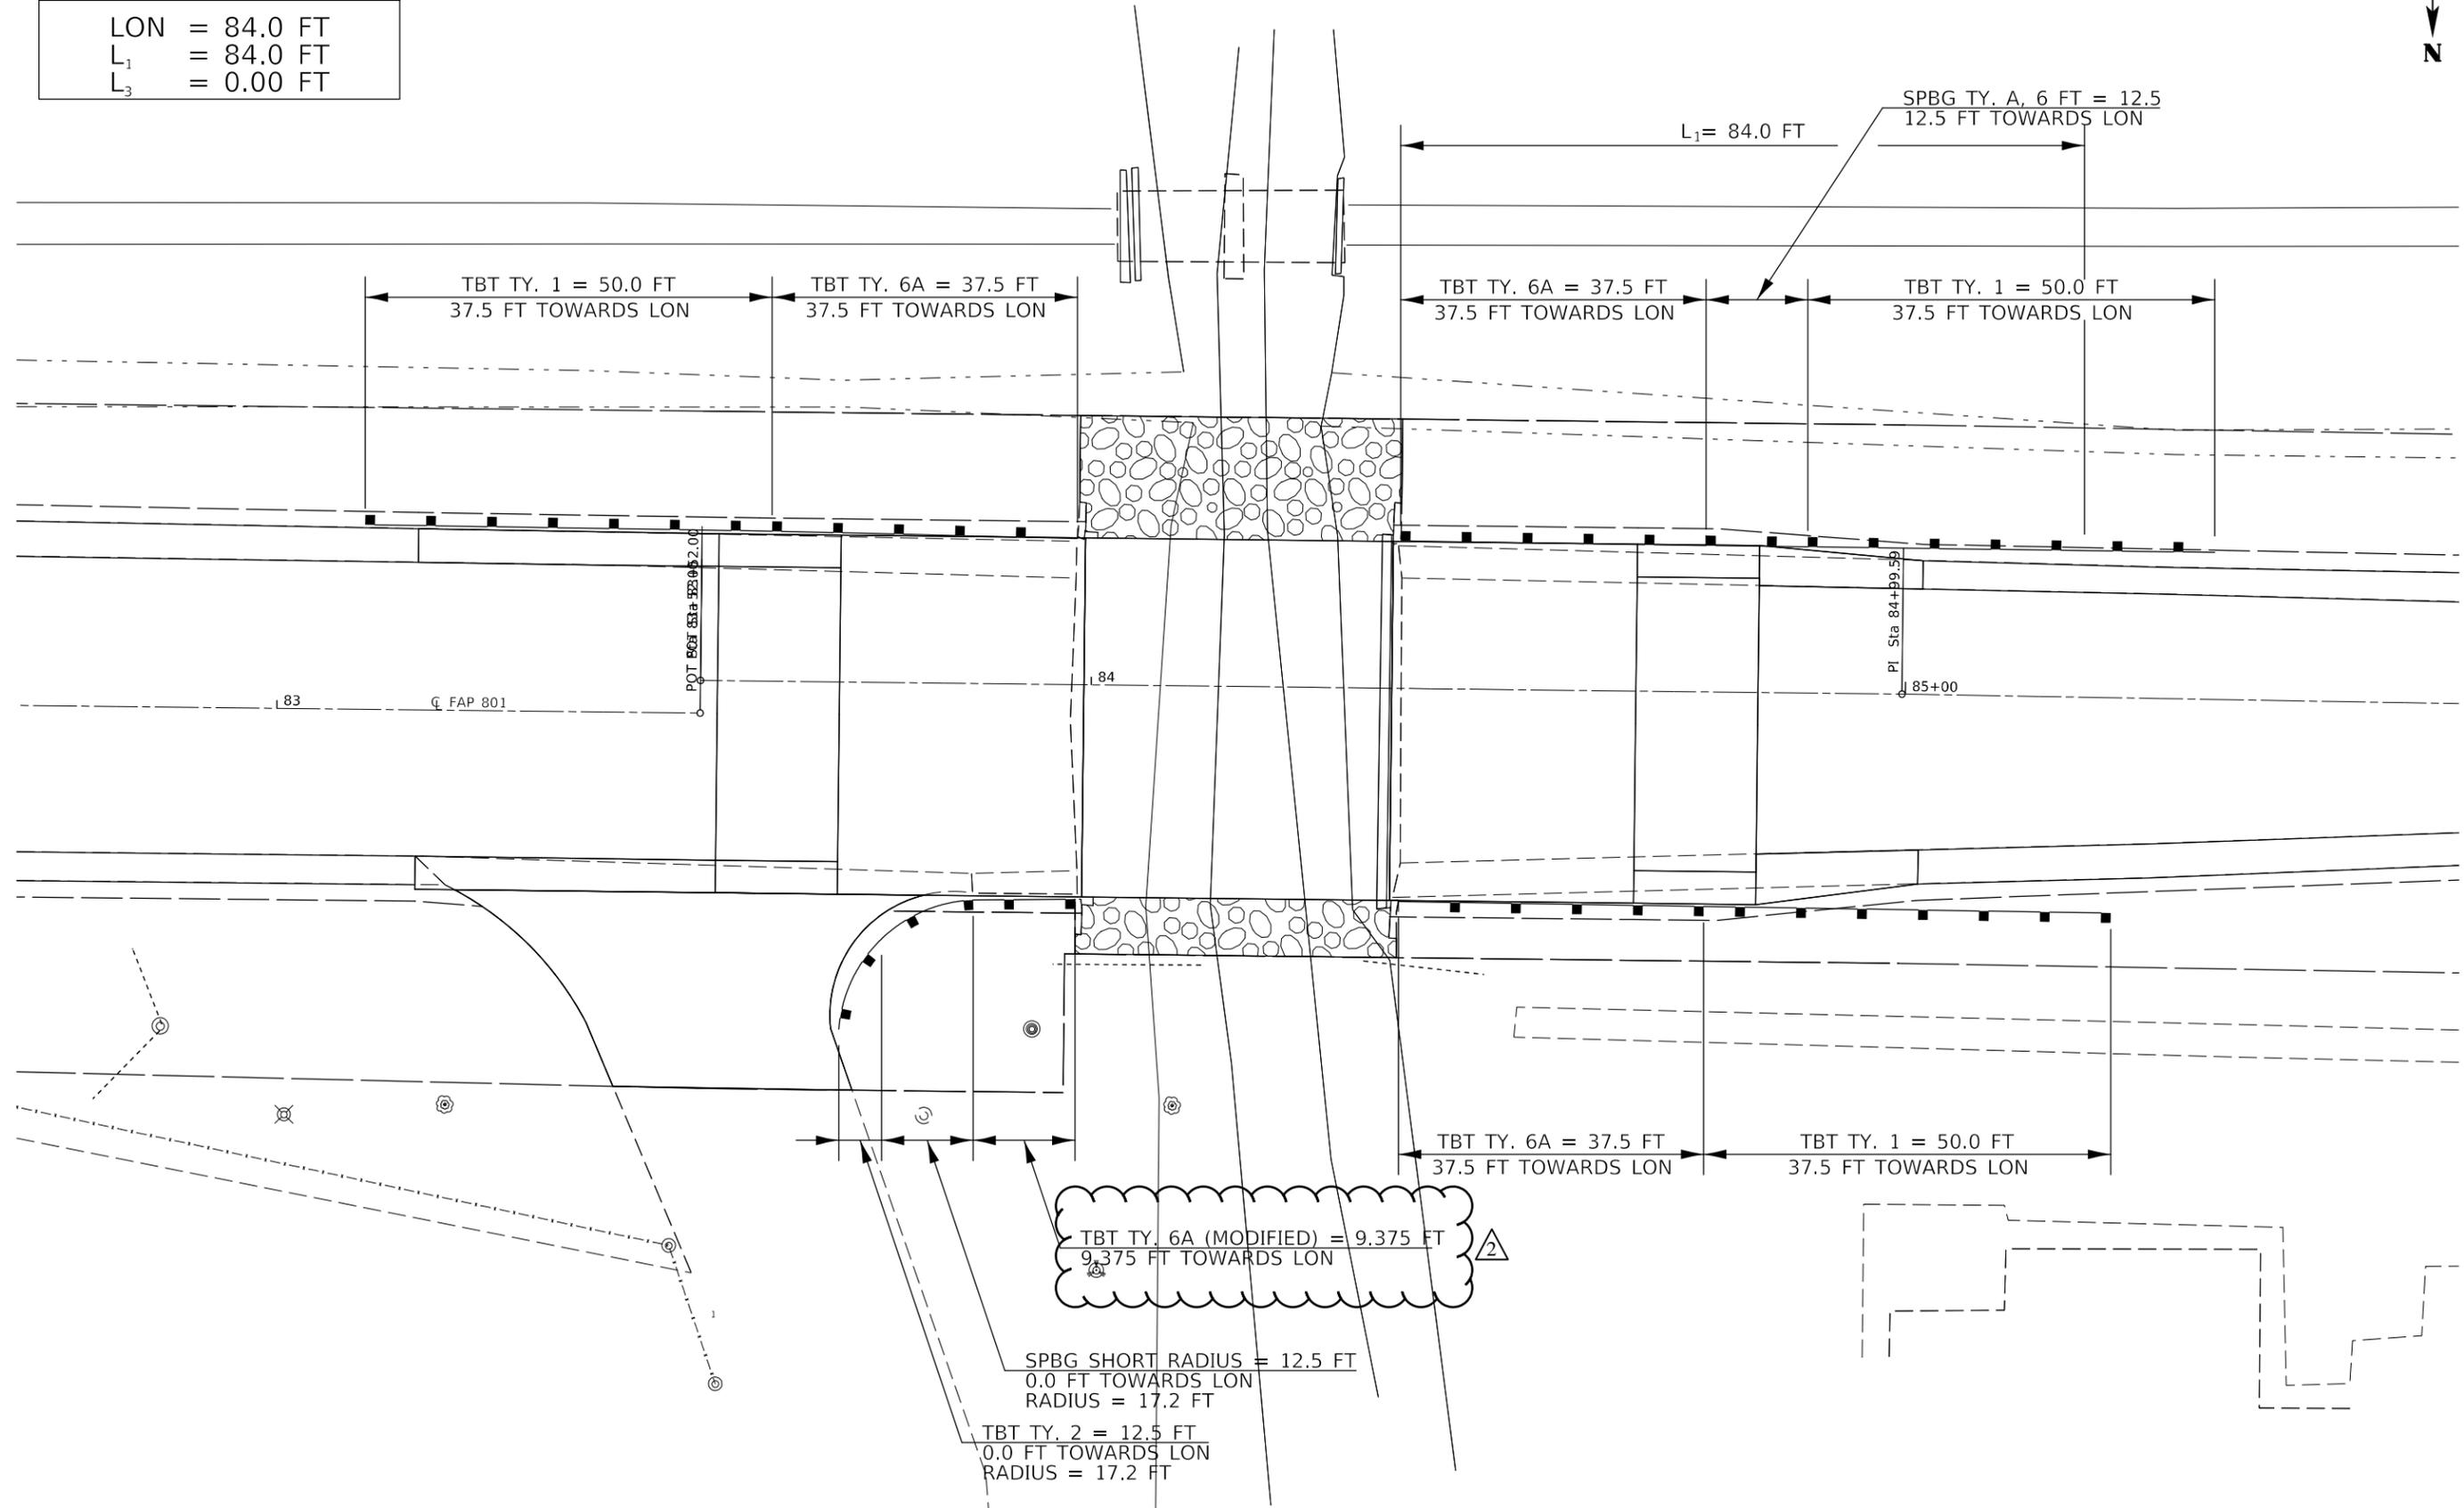

LON VALUES	
LON	= 84.0 FT
L <sub>1</sub>	= 84.0 FT
L <sub>3</sub>	= 0.00 FT



MODEL: \\MODEL\NAME  
 FILE: \\NAME: \\pub\mcom\m\da\illinois.gov\PI\DOT\Documents\DOT\_Offices\Detail.ctb 5:Projects\0570602\CADD\Drawings\0570602-sh-Guardrail.dgn

USER NAME = PiersonTJ	DESIGNED -	REVISED -
PLOT SCALE = 20.0000 "/td> <td>DRAWN -</td> <td>REVISED -</td>	DRAWN -	REVISED -
PLOT DATE = 9/9/2020	CHECKED -	REVISED -
	DATE -	REVISED -

**STATE OF ILLINOIS  
DEPARTMENT OF TRANSPORTATION**

**GUARDRAIL DETAIL**  
SCALE: 1" = 10' SHEET 1 OF 1 SHEETS STA. TO STA.

F.A.P. RTE.	SECTION	COUNTY	TOTAL SHEETS	SHEET NO.
801	4BR-2	CHAMPAIGN	44	31
CONTRACT NO. 70602				