


| FA.I. | SECTION | COUNTY | TOTAL | SHEET | SHEET | NO. | SHEET | SHEET


60A74

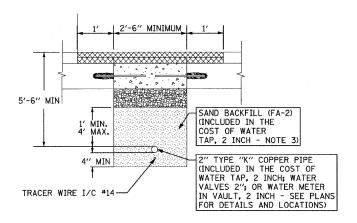


2" TYPE "K" COPPER PIPE - PAVEMENT SECTION N.T.S.

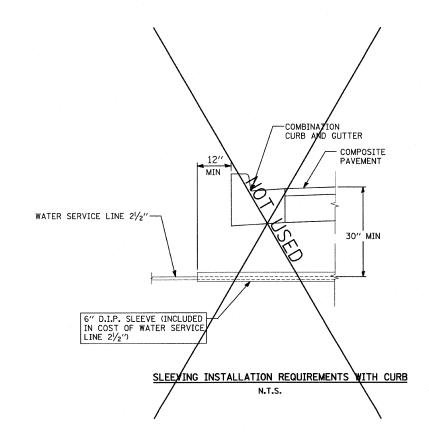

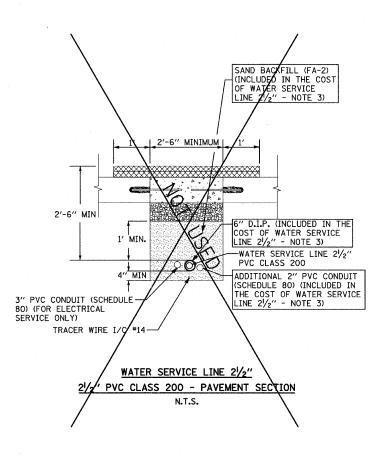

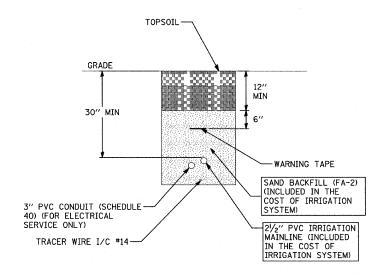

TYPICAL SECTION OF 21/2" IRRIGATION MAINLINE IN GATEWAY

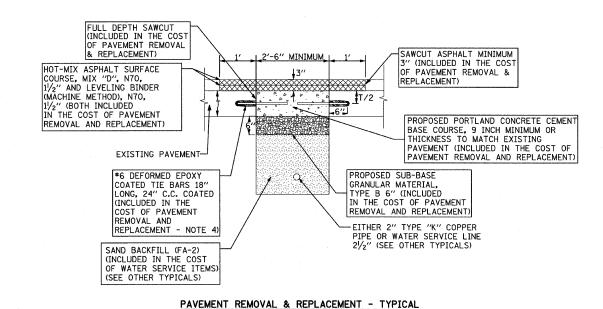

N.T.S.

NOTE

- 1. ALL TIE BARS TO BE EPOXY COATED (INCLUDED IN THE COST OF PAVEMENT REMOVAL AND REPLACEMENT).
- 2. ADDITIONAL ONE FOOT (1') OF HOT-MIX ASPHALT SURFACE REMOVAL ON EITHER SIDE OF CONCRETE PATCH SHALL BE REMOVED PRIOR TO PLACING HOT-MIX ASPHALT SURFACE COURSE.
- 3. PIPE BEDDING, TAMPED IN PLACE 4" MINIMUM UNDER PIPE AND 1'-0" ABOVE TOP OF PIPE. SHALL BE WELL SPADED ON BOTH SIDES OF PIPE.
- 4. TIE BARS MAY BE DELETED SUBJECT TO APPROVAL BY THE ENGINEER.
- 5. ALL CONTROL WIRING MUST BE PLACED INSIDE 3" SCHEDULE 80 PVC PIPE FOR ALL PAVED AREA CROSSINGS. THIS WORK AND MATERIALS SHALL CONFORM TO THE NATIONAL ELECTRICAL CODE REQUIREMENTS. THE COST OF THIS WORK WILL BE INCLUDED IN COST OF IRRIGATION SYSTEM.

,	REVISIONS	
٠ ا	DATE	NAME
F./		
G		
SERVI		
F		
1		
SCALE		

ILLINOIS DEPARTMENT OF TRANSPORTATION
F.A.I. 94 (DAN RYAN EXPRESSWAY)

GATEWAY AND CORNER GARDEN WATER SERVICE EQUIPMENT INSTALLATION, PAVEMENT REMOVAL AND REPLACEMENT DETAILS SHEET 2 OF 2

SCALE: N.T.S.
DATE: JUNE 20, 2008

DRAWN BY: JDF CHECKED BY: JPM

TYLIN INTERNATIONAL