FOR INDEX OF SHEETS, SEE SHEET NO. 2

ADT (YEAR)

39,900 (2004) 44,000 (2025)

30,800 (2004) 35,000 (2025)

15,500 (2001) 19,000 (2025)

ADT (YEAR)

DESIGN SPEED POSTED SPEED

PROJECT LOCATED IN CITY OF NAPERVILLE

DESIGN DESIGNATION

(STRATEGIC REGIONAL ARTERIAL)

75TH STREET

WASHINGTON STREET

(MAJOR ARTERIAL)

(MINOR ARTERIAL)

HOBSON ROAD

STATE OF ILLINOIS
DEPARTMENT OF TRANSPORTATION

DIVISION OF HIGHWAYS

PLANS FOR PROPOSED FEDERAL AID HIGHWAY

F.A.U. ROUTE 2552 - WASHINGTON STREET AND

75TH STREET (COUNTY HIGHWAY 33)

SECTION NO.: 00-00114-00-PV

PROJECT NO.: M-BRM-7003 (985)

ROADWAY, BRIDGE AND INTERSECTION RECONSTRUCTION,

LIGHTING & TRAFFIC SIGNAL INSTALLATION

PROPOSED IMPROVEMENT

RECONSTRUCTION AND REALIGNMENT OF THE EXISTING WASHINGTON STREET – 75TH STREET INTERSECTION INCLUDING REMOVAL AND REPLACEMENT OF THE 75TH STREET BRIDGE OVER WEST BRANCH Dupage River, PEDESTRIAN TUNNEL, RETAINING WALLS, TRAFFIC SIGNAL MODERNIZATION, INTERSECTION LIGHTING, AND DRAINAGE.

0 100' 200' 300' 1"= 100' 1"= 100' 1"= 50' 100' 1"= 40' 0 50' 100' 1"= 40' 0 50' 100' 1"= 30' 100' 1"= 20

FULL SIZE PLANS HAVE BEEN PREPARED USING STANDARD ENGINEERING SCALES; REDUCED SIZED PLANS WILL NOT CONFORM TO STANDARD SCALES. IN MAKING MEASUREMENTS ON REDUCED PLANS, THE ABOVE SCALES MAY BE USED

J.U.L.I.E.:


JOINT UTILITY LOCATING INFORMATION FOR EXCAVATORS 1-800-892-0123

CONTRACT NO. <u>63024</u>

DuPAGE COUNTY

C-91-494-00

R. 10 E.

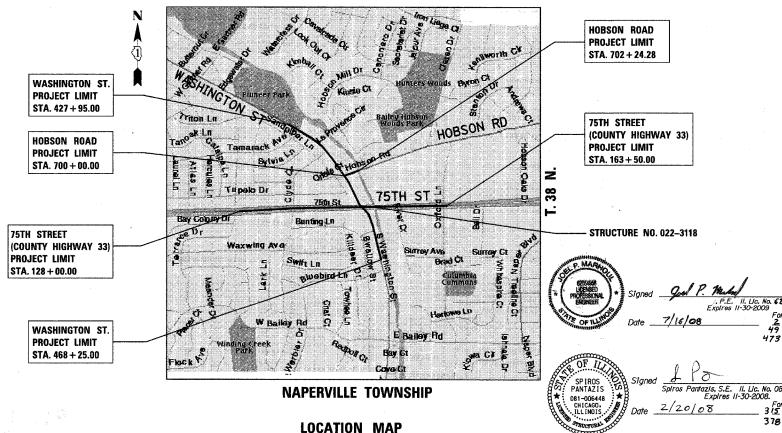

GROSS LENGTH OF PROJECT = 7805 FT. = 1.478 MI.


NET LENGTH OF PROJECT = 7805 FT. = 1.478 MI.

CONTRACT NO.63024 LOCATION OF SECTION INDICATED THUS: -STATE OF ILLINOIS DEPARTMENT OF TRANSPORTATION DIVISION OF HIGH WAYS APPROVED February 27 20 08

RTE. SECTION · COUNTY


2552 00-00114-00-PV DUPAGE 563 1

FED. ROAD DIST. NO. ILLIANOIS FED. AID PROJECT

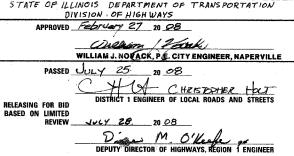



Signed David E. Mertz, P.E. II. Uc. No. 062-052068 Expires II-30-2009.

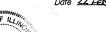

Signed DB C Daniel B. Gacek, P.E. II. Lic. No. 062-0483 Expires II-30-2009.

TY:LININTERNATIONAL

PRINTED BY THE AUTHORITY OF THE STATE OF ILLINOIS