
SECTION COUNTY DEWITT 64 28 STA. TO STA. FED. ROAD DIST. NO. 5 ILLINOIS FED. AID PROJECT

*FAP 721 & 760 **SECTION 114BR-2 & 124BR-1 CONTRACT NO. 70014

RAILROAD CROSSING WITH INTERCONNECT ONLY

RAILROAD CROSSING WITH INTERCONNECT AND PRE-SIGNALS

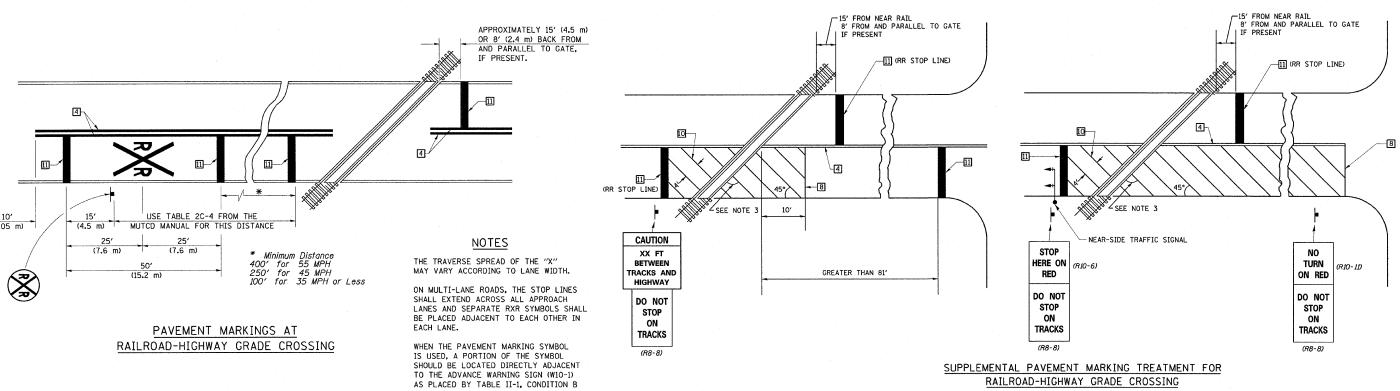

8' (2.4 m) OR AS DIRECTED BY THE ENGINEER.

GENERAL NOTES

RAILROAD-HIGHWAY GRADE CROSSING

- 1. SUPPLEMENTAL PAVEMENT MARKINGS TO BE INSTALLED ONLY ON APPROACHES TO INTERSECTIONS CONTROLLED BY TRAFFIC SIGNALS WHICH ARE INTERCONNECTED WITH THE RAILROAD WARNING SIGNALS.
- 2. EXTEND PAVEMENT MARKINGS TO THE INTERSECTION ONLY WHERE NEAR-SIDE TRAFFIC SIGNALS ARE USED.
- 3. WHERE THE ANGLE BETWEEN THE DIAGONAL PAVEMENT MARKINGS AND THE TRACK WOULD BE LESS THAN 20°, THE PAVEMENT MARKINGS SHOULD BE PLACED IN THE OPPOSITE DIRECTION FROM THAT SHOWN.

ALL DIMENSIONS ARE IN INCHES (MILLIMETERS) UNLESS OTHERWISE NOTED

	NAME	DATE
DESIGNED		
CHECKED		
CADD NO		

REVISIONS	
NAME	DATE

REVISIONS	
NAME	DATE

OF THE MUTCD.

REVISIONS NAME ILLINOIS DEPARTMENT OF TRANSPORTATION DATE PAVEMENT MARKING DETAILS FAP 721 & 760 SECTION 114BR-2 & 124BR-1 DEWITT COUNTY CHECKED BY STEUART PAVEMENT MARKING DETAILS, FAP ROUTE 721 & 760 (IL-10 & IL-48)