


**PROPOSED TYPICAL SECTION  
RAMP E**

BRIDGE APPROACH CONNECTOR FROM STA 212+63.43 TO STA 213+63.43  
 BRIDGE OMISSION FROM STA 213+63.43 TO STA 217+05.53  
 BRIDGE APPROACH CONNECTOR FROM STA 217+05.53 TO STA 218+05.53  
 SE SHOULDER TRANSITION IN FROM STA 211+39.43 TO STA 212+63.43  
 SE TRANSITION OUT FROM STA 216+83.98 TO STA 218+48.98

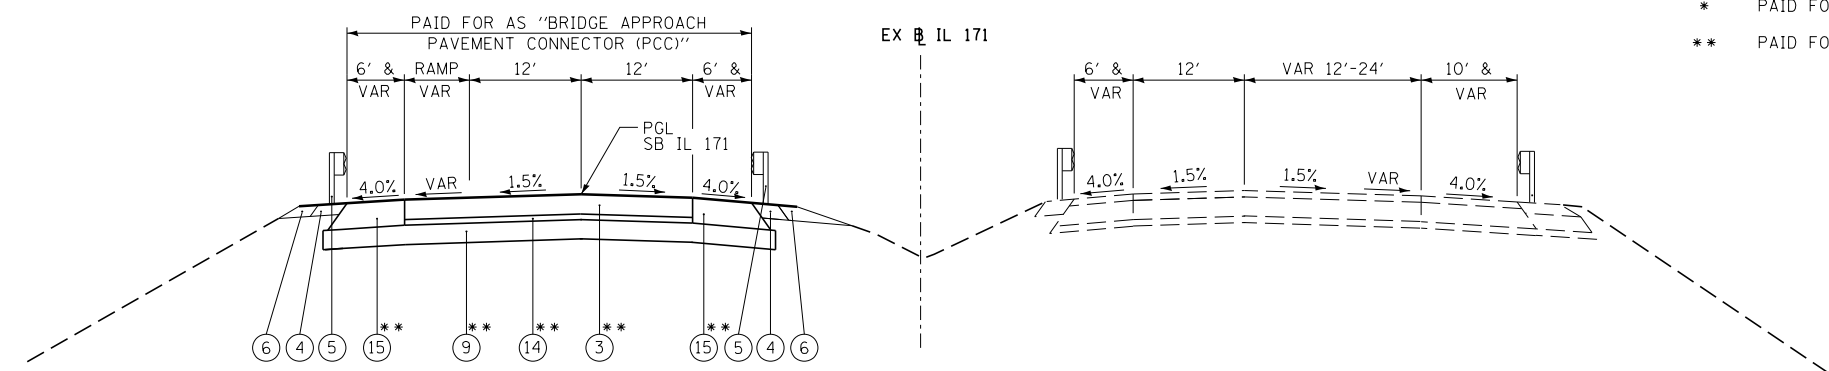

**PROPOSED TYPICAL SECTION  
IL 171**


BRIDGE APPROACH CONNECTOR FROM STA 39+06.08 TO STA 40+06.08  
 BRIDGE OMISSION FROM STA 40+06.08 TO STA 43+22.78  
 BRIDGE APPROACH CONNECTOR FROM STA 43+22.78 TO STA 44+22.78

**LEGEND:**

- ① HOT-MIX ASPHALT SURFACE COURSE, MIX D, N70, 2"
- ② HOT-MIX ASPHALT BINDER COURSE, IL 19.0, N70, 3"
- \*\* ③ PORTLAND CEMENT CONCRETE PAVEMENT (JOINTED), 10"
- ④ HMA STABILIZATION 6" AT STEEL PLATE BEAM GUARDRAIL
- ⑤ STEEL PLATE BEAM GUARDRAIL, TYPE A, 6 FOOT POSTS
- ⑥ AGGREGATE SHOULDERS, TYPE B, 6"
- \* ⑦ HOT-MIX ASPHALT BASE COURSE, 10 3/4"
- \* ⑧ HOT-MIX ASPHALT SHOULDERS, 12 3/4"
- \*\* & \* ⑨ AGGREGATE SUBGRADE IMPROVEMENT 12"
- \* ⑩ HOT-MIX ASPHALT SURFACE COURSE, MIX D, N70 (IL-9.5), 2"
- ⑪ HOT-MIX ASPHALT, SHOULDERS, 15"
- ⑫ CONCRETE BARRIER BASE
- ⑬ CONCRETE BARRIER, DOUBLE FACE, 42" HEIGHT
- \*\* ⑭ STABILIZED SUBBASE HOT-MIX ASPHALT, 4"
- \*\* ⑮ PORTLAND CEMENT CONCRETE SHOULDERS 14"
- \* PAID FOR AS "BRIDGE APPROACH PAVEMENT CONNECTOR (FLEXIBLE)"
- \*\* PAID FOR AS "BRIDGE APPROACH PAVEMENT CONNECTOR (PCC)"

**NOTES:**

SEE BRIDGE PLANS FOR BRIDGE DECK CROSS SECTIONS  
 SEE HOT-MIX ASPHALT REQUIREMENT ON SHEET 2

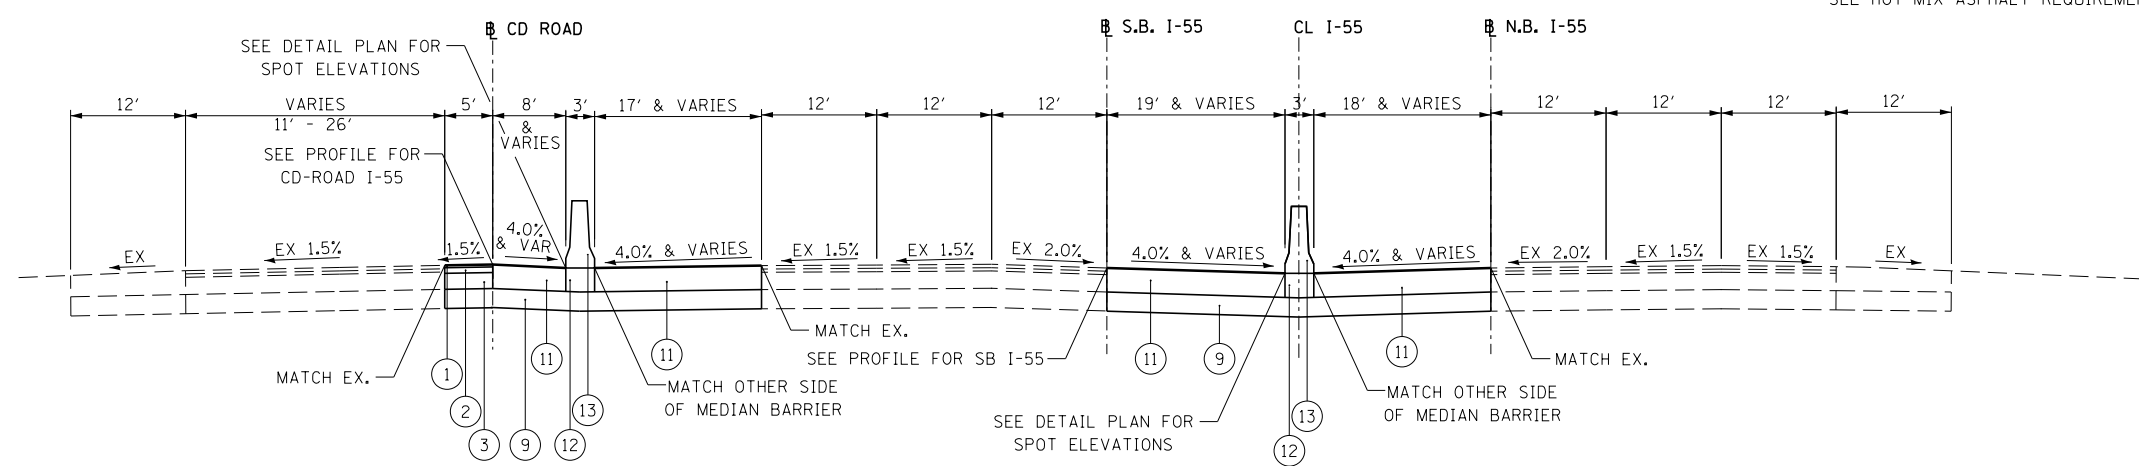

**PROPOSED TYPICAL SECTION  
I-55**

FROM STA 310+04.62 TO STA 313+03.36  
 FROM STA 316+24.66 TO STA 318+12.75

FILE NAME = ... \D160W77-typr-ompe-i55-01.dgn	DESIGNED - AAA	REVISED -		<b>STATE OF ILLINOIS DEPARTMENT OF TRANSPORTATION</b>	<b>PROPOSED TYPICAL SECTION</b>			F.A.P. RTE.	SECTION	COUNTY	TOTAL SHEETS	SHEET NO.
USER NAME = toddblank	DRAWN - TMB	REVISED -						373	(0707-608 & 611)HB-B	COOK	177	14
PLOT DATE = 8/7/2014	CHECKED - JMM	REVISED -			SCALE: N.T.S. SHEET 1 OF 1 SHEETS STA. TO STA.			CONTRACT NO. 60W77				
DATE - 6/23/2014	REVISI	DATE			ILLINOIS FED. AID PROJECT							