
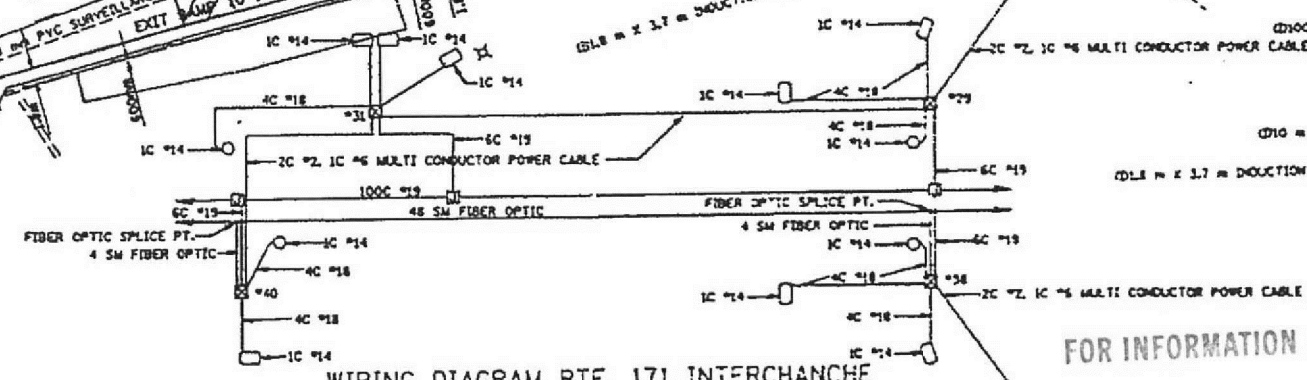


1017 LOCATION - Is there Grade Changes?

- Cabinet put back near existing
 - Camera 100' EAST 10' off shoulder from the top of NCD 2
 ~ 1995 etc

- NOTES:
- 1- ALL J-BOXES SHALL FACE SOUTH LOCATED IN MEDIAN PARAPET OF EB LANES.
 - 2- JUNCTION BOXES TYPE "J" SHALL BE INSTALLED PER PLAN AND AT 457 M INTERVALS MINIMUM.
 - 3- CONTACT TSC ENGINEER PRIOR TO REMOVAL OF EXISTING CABINETS (708524-2145).
 - 4- 1000 #19 TELECOMMUNICATION CABLE SHALL ONLY BE SPLICED IN BARRIER WALL JUNCTION BOXES OR IN SURVEILLANCE CABINETS. IN AREAS WHERE CONDUITS RUN THROUGH EB RIGHT SHOULDER AND HEAVY DUTY HAND HOLE SPECIALS 1000 #19 CABLES SHALL BE PULLED CONTINUOUS FROM CABINET TO CABINET. NO SPLICES WILL BE ALLOWED IN HAND HOLES.
 - 5- #8 SM FIBER OPTIC CABLE SHALL BE ORDERED AND PULLED IN MAXIMUM CABLE LENGTHS. ONLY SELECTIVE WIDSPAN CABLE SPLICES SHALL BE ALLOWED BETWEEN #8 SM FIBER AND 4 SM FIBER CABLES.
 - 6- FINAL CCTV LOCATIONS SHALL BE DETERMINED BY BUCKET SURVEY. LOCATIONS SHOWN ON PLANS ARE FOR INFORMATION ONLY.
 - 7- CABINET FOUNDATION/SHIM CABINET PAD SHALL BE A MONOLITHIC POUR.
 - 8- CONTRACTOR SHALL CONTACT TSC ENGINEER PRIOR TO INDUCTION LOOP REPLACEMENT (708524-2145).

SYMBOL	LEGEND
	INDUCTION LOOP
	ROUND INDUCTION LOOP
	TSC CABINET
	TELEPHONE SERVICE
	SERVICE INSTALLATION
	JUNCTION BOX
	HEAVY DUTY HAND HOLE
	POLYETHYLENE DUCT
	GALVANIZED STEEL CONDUIT
	EXISTING
	PROPOSED
	INSTALL
	REMOVE

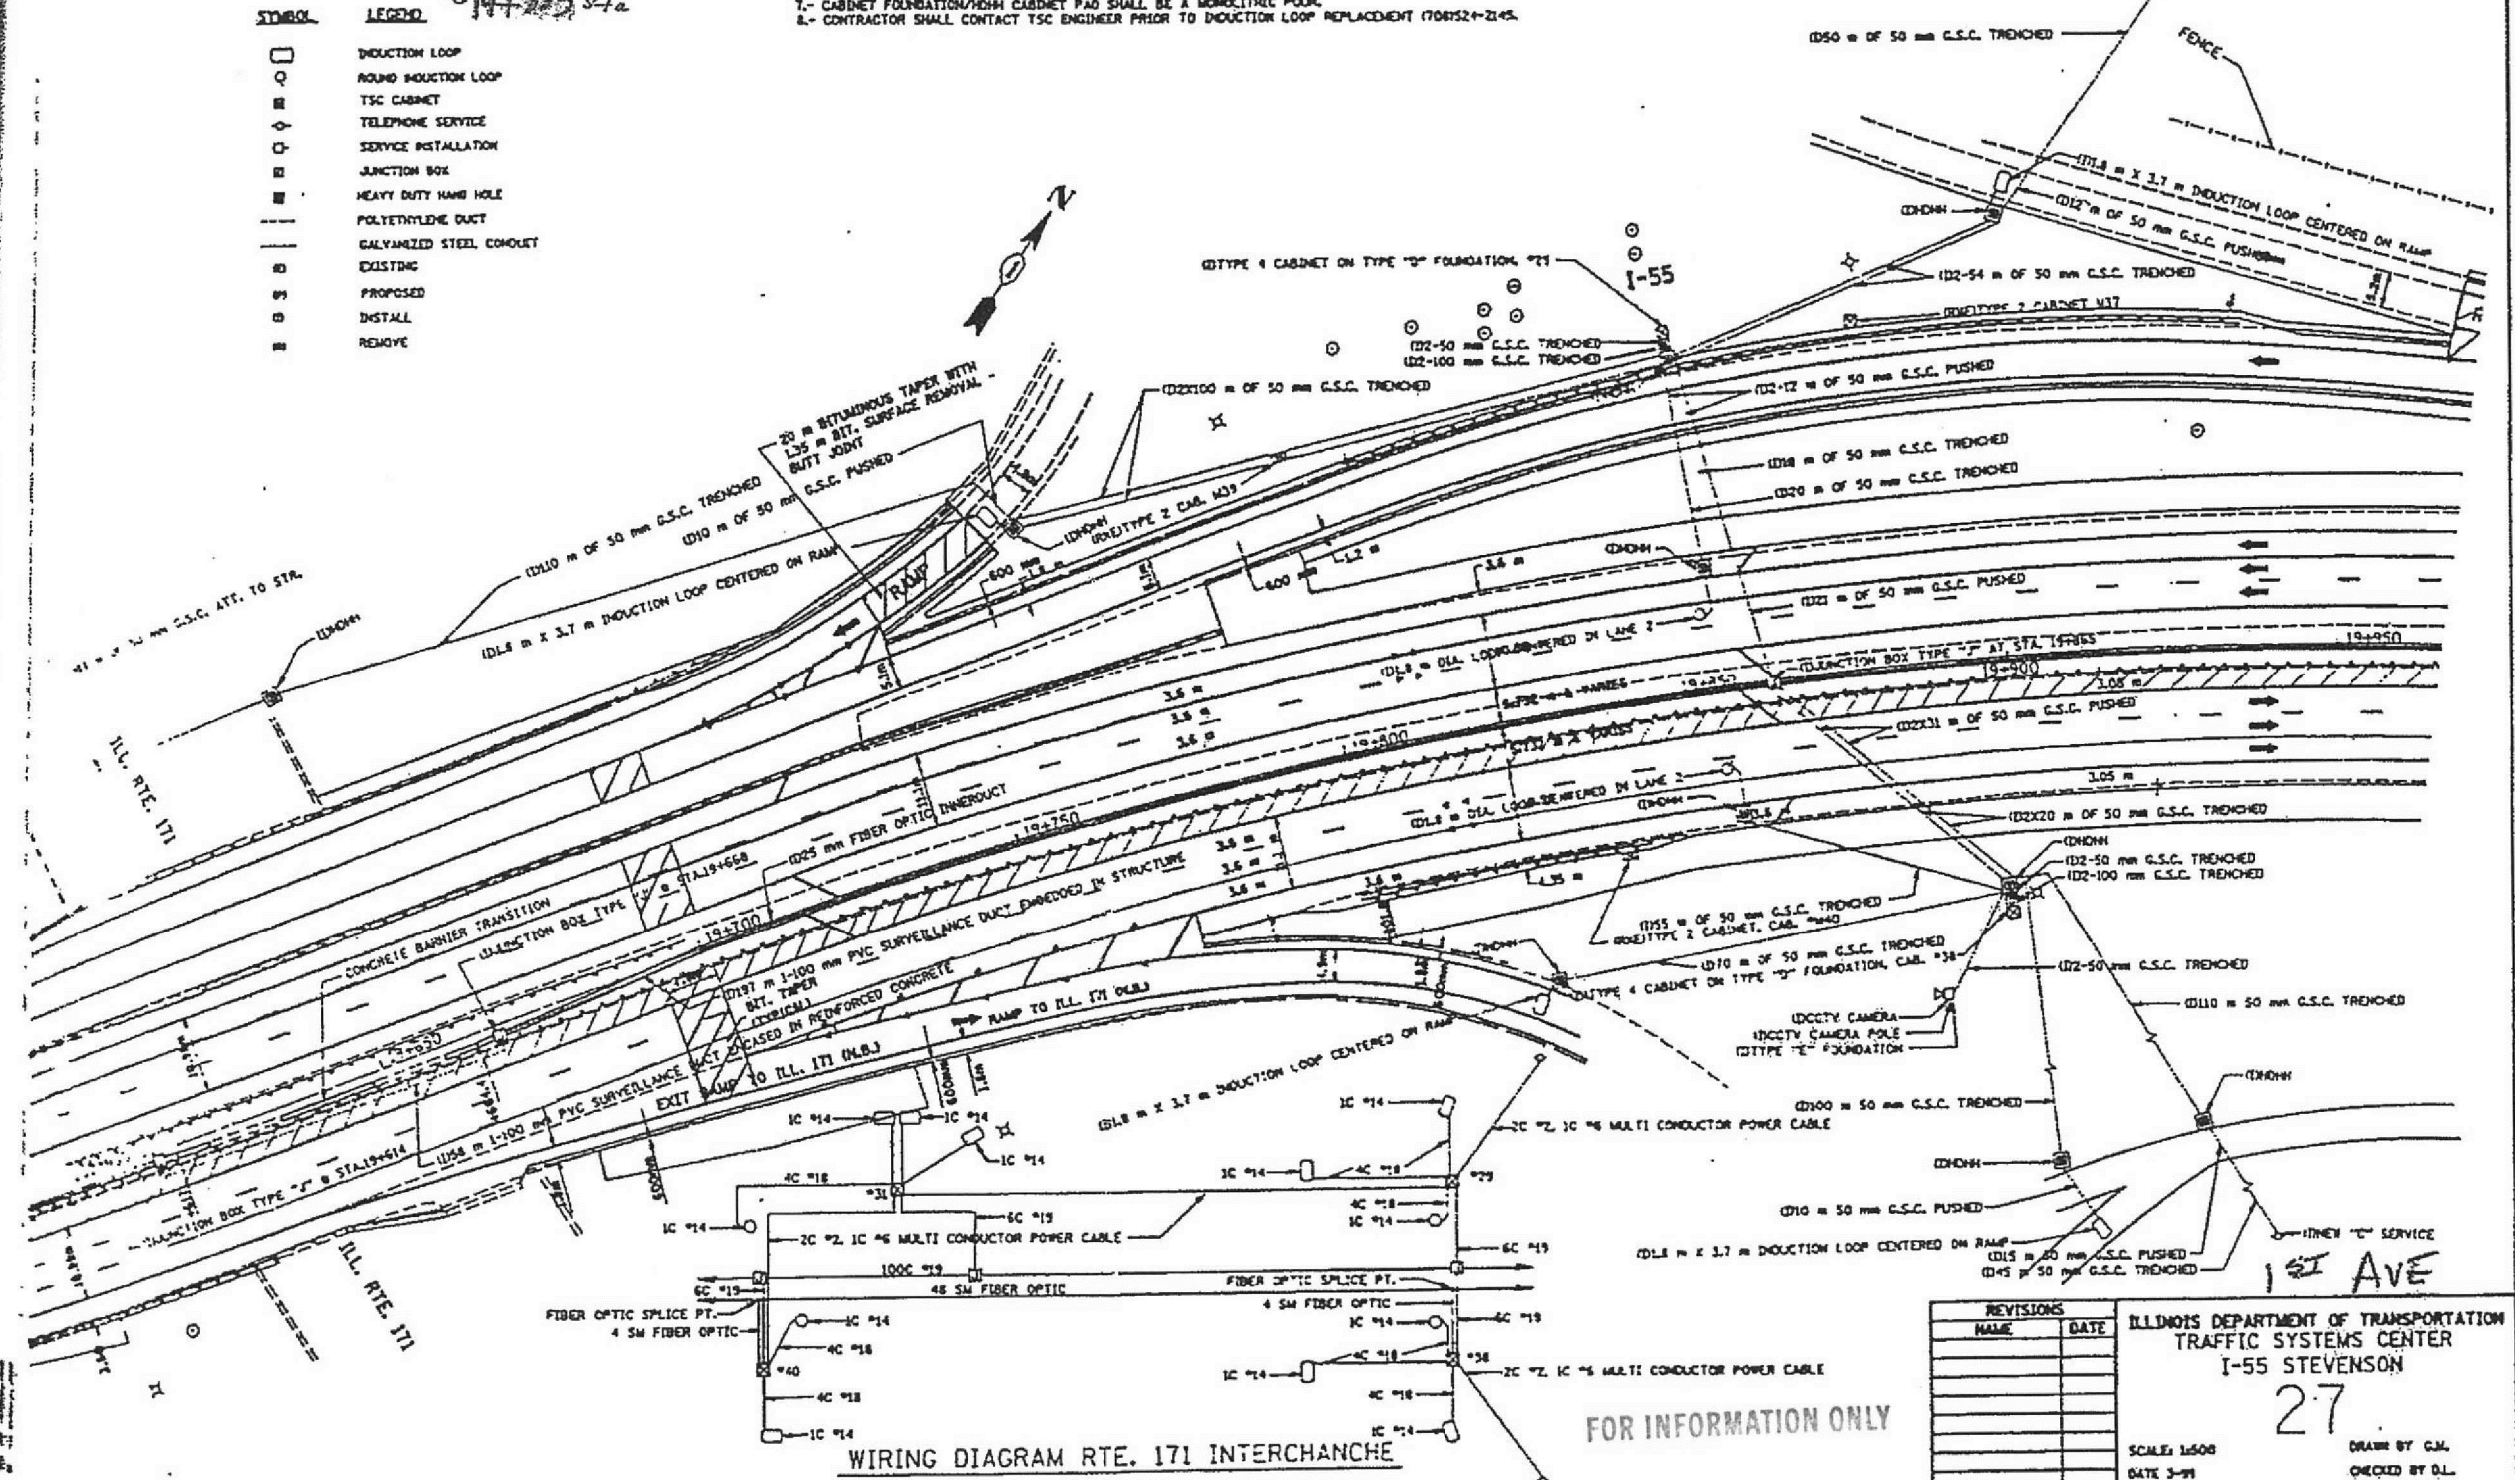

WIRING DIAGRAM RTE. 171 INTERCHANGE

FOR INFORMATION ONLY

F.A. RTE.	SECTION	COUNTY	TOTAL SHEETS NO.
SS			278 421
STA.	TO STA.	PER. ROAD DIST. NO. ILLINOIS FED. AID PROJECT	

REVISIONS		ILLINOIS DEPARTMENT OF TRANSPORTATION TRAFFIC SYSTEMS CENTER I-55 STEVENSON
NAME	DATE	
		27

SCALE: 1/8"=1'-0"
 DATE: 3-91
 DRAWN BY: C.J.L.
 CHECKED BY: D.L.