


SCREED SPACING

LOCATION	TOS 1	TOS 2	TOS 3
Girder 1	12'-11 ¹ / ₂ "	7'-7 ⁷ / ₈ "	9'-2 ⁵ / ₈ "
Girder 2	12'-9 ¹ / ₄ "	7'-2 ³ / ₈ "	7'-10"
Girder 3	12'-7 ¹ / ₈ "	6'-9 ⁵ / ₈ "	6'-7 ¹ / ₈ "
Proposed Ramp E	12'-6"	6'-6 ¹ / ₂ "	5'-11 ¹ / ₈ "
Girder 4	12'-5 ¹ / ₈ "	6'-4 ¹ / ₂ "	5'-5 ¹ / ₈ "

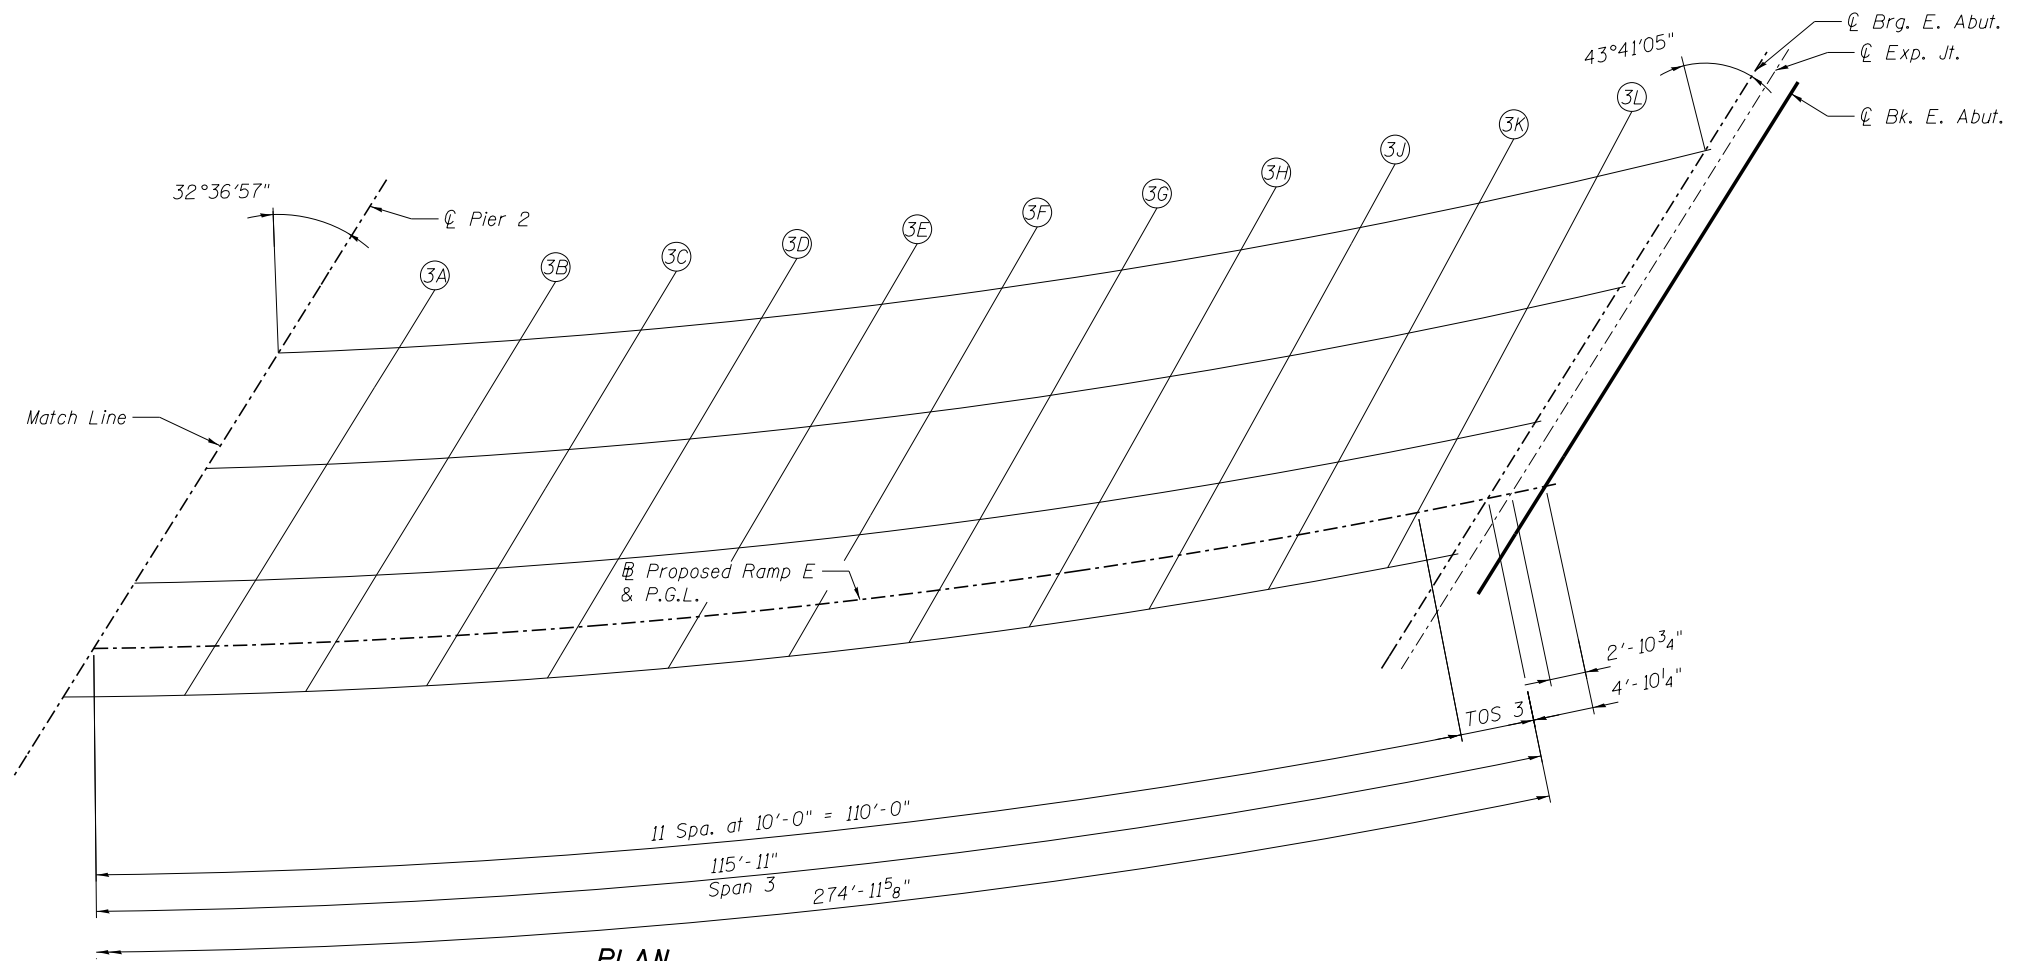

PLAN



Alfred Benesch & Company
 205 North Michigan Avenue, Suite 2400
 Chicago, Illinois 60601
 312-565-0450 Job No. 10093

FILE NAME =	USER NAME = ksntder	DESIGNED - KWS	REVISED -
0161512.60W77.005_TOS_Plan.dgn		CHECKED - RJT	REVISED -
	PLOT SCALE =	DRAWN - KMS	REVISED -
	PLOT DATE = 6/23/2014	CHECKED - RJT	REVISED -

**STATE OF ILLINOIS
 DEPARTMENT OF TRANSPORTATION**

**TOP OF SLAB ELEVATIONS PLAN
 STRUCTURE NO. 016-1512**

SHEET NO. SB5 OF SB43 SHEETS

F.A.P. RTE.	SECTION	COUNTY	TOTAL SHEETS	SHEET NO.
373	(0707-608&611)HB-B	COOK	177	121
CONTRACT NO. 60W77			ILLINOIS FED. AID PROJECT	

X:\100000\100093\Eng-Docs-Phase-11\SN-016-1512-SB-1st-Ave-to-NB-155-over-155\Final\0161512.60W77.005_TOS_Plan.dgn
 10:34:49 AM 6/23/2014