


WORK SHALL MEET THE REQUIREMENTS OF THE SPECIAL PROVISION, "TRAFFIC SIGNAL SPECIFICATIONS FOR DETECTOR LOOP REPLACEMENT AND/OR INSTALLATION ON ROADWAY GRINDING, RESURFACING AND PATCHING OPERATIONS". SPECIAL ATTENTION MUST BE MADE TO THE SECTIONS "INSPECTION OF CONSTRUCTION" AND "DETECTOR LOOP REPLACEMENT" FOR INSTALLATION AND INSPECTION REQUIREMENTS. LOOP REPLACEMENT WORK THAT DOES NOT MEET THE CONTRACT REQUIREMENTS SHALL NOT BE PAID. WORK NECESSARY TO COMPLETE THE LOOP REPLACEMENT WORK MAY BE ASSIGNED BY THE ENGINEER TO IDOT'S ELECTRICAL MAINTENANCE CONTRACTOR (EMCH) ALL RELATED COSTS WILL BE THE RESPONSIBILITY OF THE CONTRACTOR.

**TRAFFIC SIGNAL LEGEND**

	PROPOSED	EXISTING
SIGNAL HEAD WITH BACKPLATE	□	◀▶
SIGNAL HEAD	◻	▶▶
GALVANIZED STEEL CONDUIT IN TRENCH OR PUSHED	---	
DETECTOR LOOP	□	◻
VEHICLE DETECTOR, NON COMPENSATED MAGNETIC TYPE	□	◻
RACEWAY FOR MAGNETIC DETECTOR, TYPE I OR TYPE II		

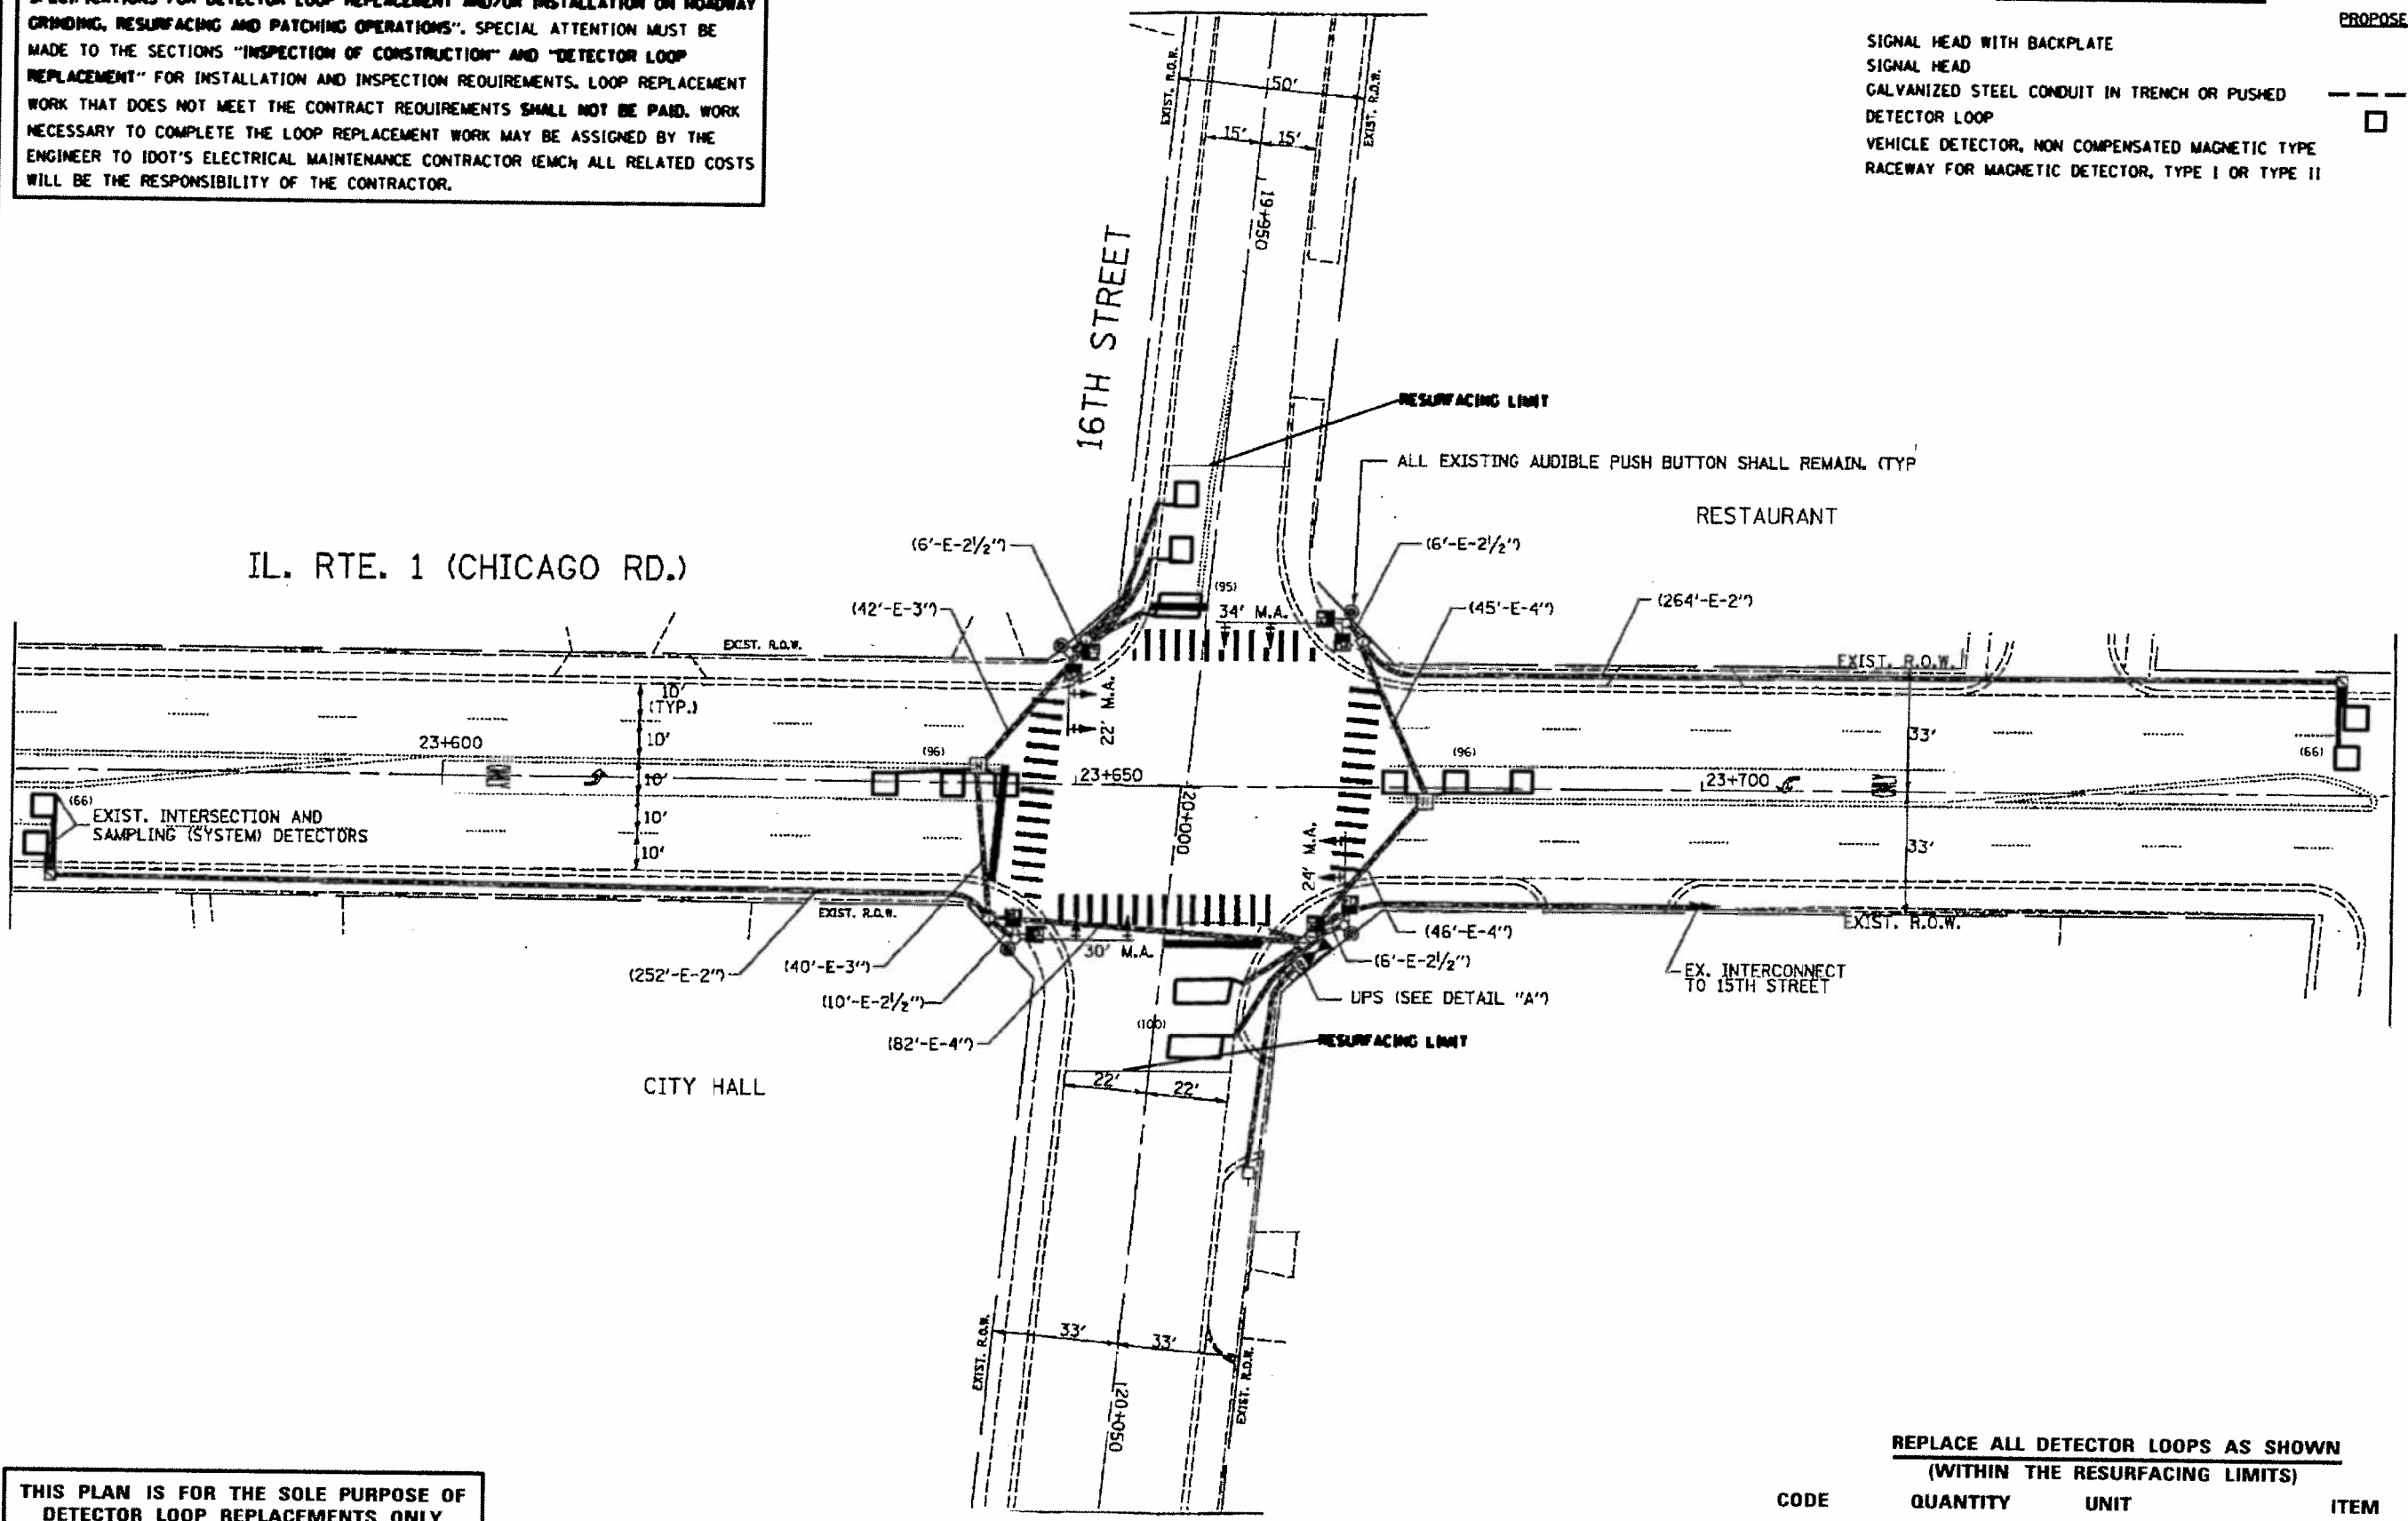

IL. RTE. 1 (CHICAGO RD.)

16TH STREET

RESTAURANT

CITY HALL

THIS PLAN IS FOR THE SOLE PURPOSE OF DETECTOR LOOP REPLACEMENTS ONLY

REPLACE ALL DETECTOR LOOPS AS SHOWN (WITHIN THE RESURFACING LIMITS)

CODE	QUANTITY	UNIT	ITEM
88600600	519	FOOT	DETECTOR LOOP REPLACEMENT

FILE NAME	USER NAME	DESIGNED	REVISOR
DRAMP\Design\Detector Loops Replacement	curnyjr		
	PROJECT	CHECKED	REVISION
	Resurfacing Project - Cook\ITS 1775 - IL		
		DATE	REVISION

STATE OF ILLINOIS  
DEPARTMENT OF TRANSPORTATION

DISTRICT ONE - DETECTOR LOOP REPLACEMENT  
IL ROUTE 1 AT 16TH ST.

SCALE	SHEET NO.	OF SHEETS	STA.	TO STA.	FED. ROAD DIST. NO.	ILLINOIS FED. AID PROJECT	TOTAL SHEETS	SHEET NO.
					2860	(161Y-18H) RS-4	34	18
						CONTRACT NO.	60903	