



**OMMISION**  
**STA. 69+12 TO STA. 85+70**

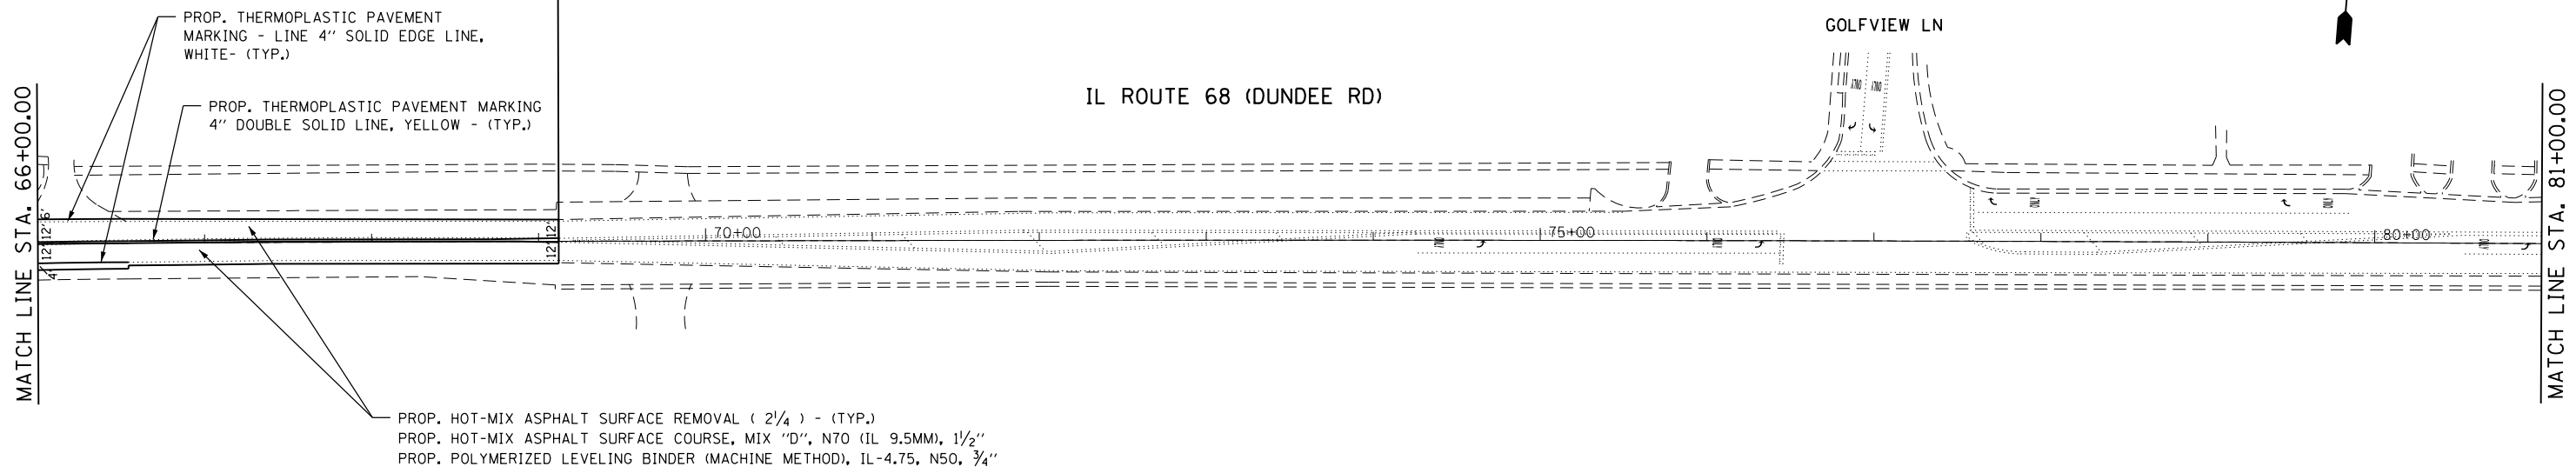

**OMMISION**  
**STA. 69+12 TO STA. 85+70**

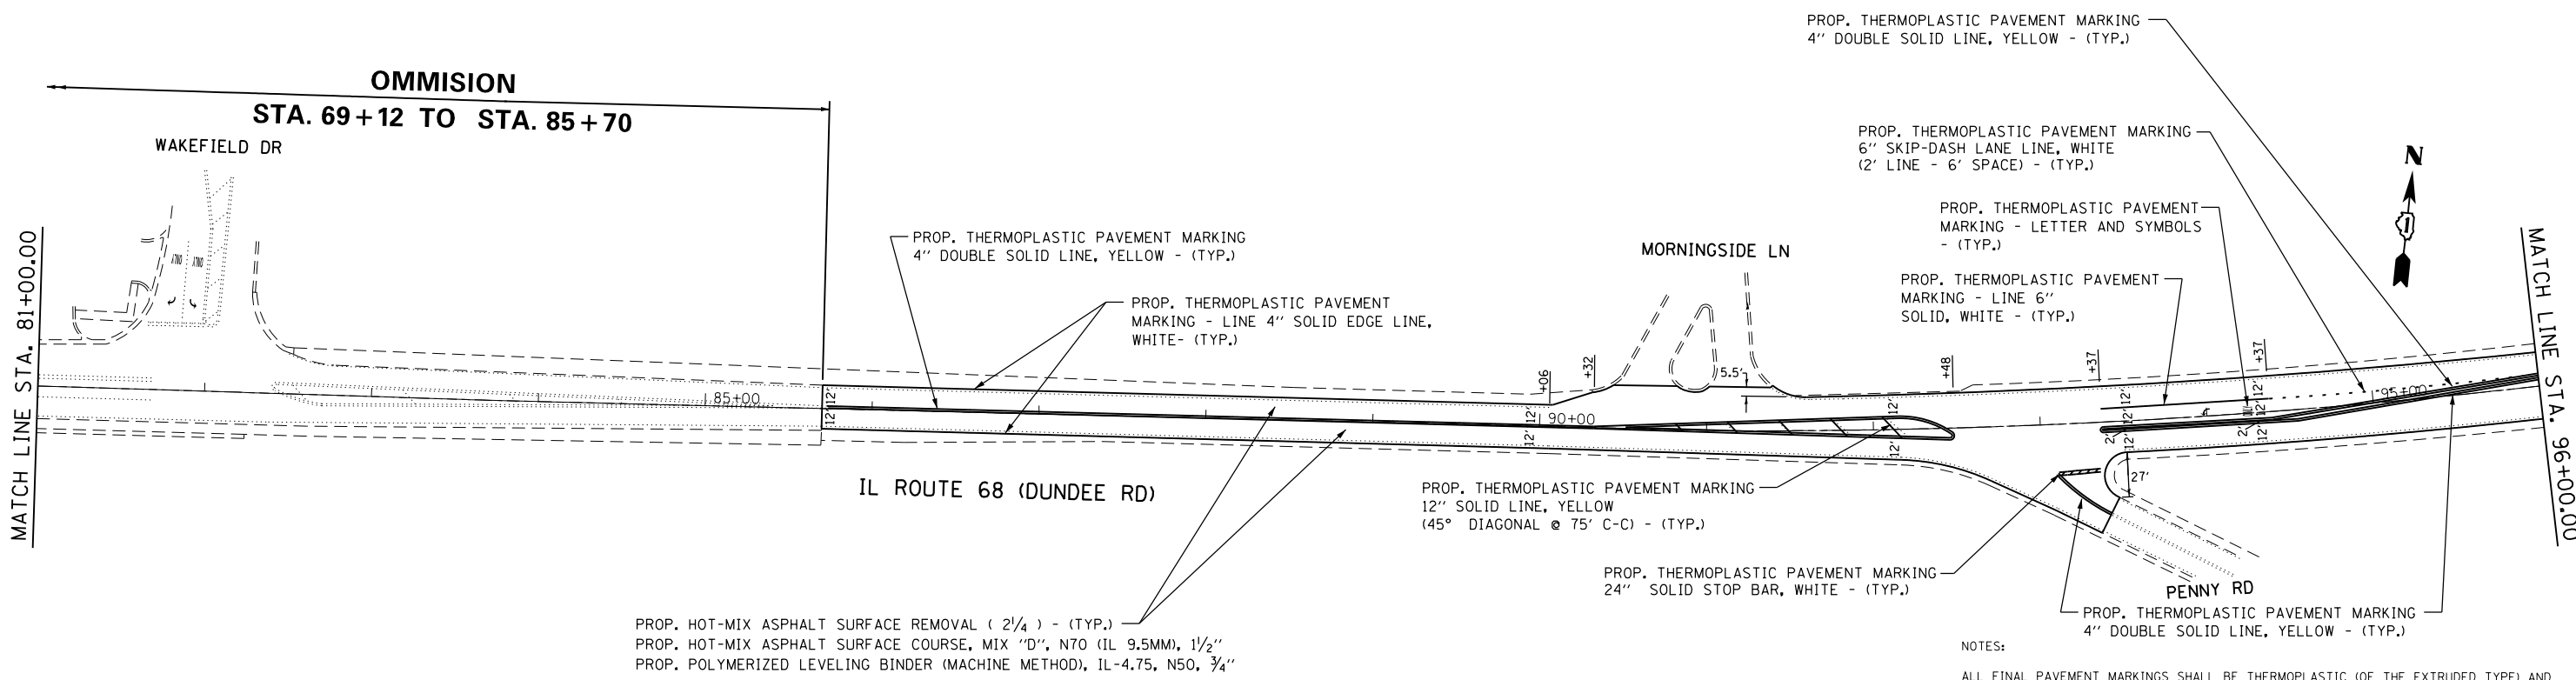

NOTES:

ALL FINAL PAVEMENT MARKINGS SHALL BE THERMOPLASTIC (OF THE EXTRUDED TYPE) AND SHOULD BE PLACED IN ACCORDANCE WITH "DISTRICT ONE TYPICAL PAVEMENT MARKINGS" DETAIL, (TC-13).

ALL RAISED REFLECTIVE PAVEMENT MARKINGS SHALL BE PLACED IN ACCORDANCE WITH THE DISTRICT ONE "TYPICAL APPLICATIONS RAISED REFLECTIVE PAVEMENT MARKER DETAIL," (TC-11).

FILE NAME =	USER NAME = PencePL	DESIGNED - PLP	REVISED - PLP 8/13/2014
Default	Plot Scale = 100.0000' / in.	CHECKED - PLP	REVISED -
	PLOT DATE = 8/13/2014	DATE -	REVISED -

**STATE OF ILLINOIS**  
**DEPARTMENT OF TRANSPORTATION**

**IL 68(DUNDEE ROAD) ( IL 72(MAIN STREET) TO PRAIRIE LAKE ROAD)**  
**ROADWAY AND PAVEMENT MARKING PLAN**

SCALE: SHEET OF SHEETS STA. TO STA.

F.A.P. RTE.	SECTION	COUNTY	TOTAL SHEETS	SHEET NO.
343	631RS-4	KANE	24	10
CONTRACT NO. 60Y61				
ILLINOIS FED. AID PROJECT				