


OVERHEAD SIGN STRUCTURE

I-74 EB - MM 172.83

STRUCTURE NO.

5 S 010 I072 R172.83

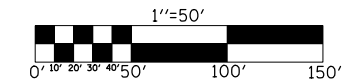


SITE PLAN / CONDUIT & CABLE LAYOUT



GUARDRAIL SCHEDULE

LOCATION		STATION	TO	STATION	63000001 STEEL PLATE BEAM GUARDRAIL TYPE A 6 FT POSTS (FOOT)	63100045 TRAFFIC BARRIER TERMINAL TYPE 2 (EACH)	63100167 TRAFFIC BARRIER TERMINAL TYPE 1 (SPECIAL) TANGENT (EACH)	78200410 GUARDRAIL MARKER TYPE A (EACH)	78201000 TERMINAL MARKER DIRECT APPLIED (EACH)
E.B.	P.L. SHLDR	1568+68.00		1569+18.00			1.0		1.0
E.B.	P.L. SHLDR	1569+18.00		1571+43.00	225.0			4.0	
E.B.	P.L. SHLDR	1571+43.00		1571+55.50		1.0			1.0
E.B.	D.L. SHLDR	1569+45.00		1569+95.00			1.0		1.0
E.B.	D.L. SHLDR	1569+95.00		1571+70.00	175.0			4.0	
E.B.	D.L. SHLDR	1571+70.00		1571+82.50		1.0			1.0
W.B.	P.L. SHLDR	1572+44.00		1572+56.50		1.0			1.0
W.B.	P.L. SHLDR	1572+56.50		1574+81.50	225.0			4.0	
W.B.	P.L. SHLDR	1574+81.50		1575+31.50			1.0		1.0
SUB-TOTAL =					625.0	3.0	3.0	12.0	6.0
					FOOT	EACH	EACH	EACH	EACH

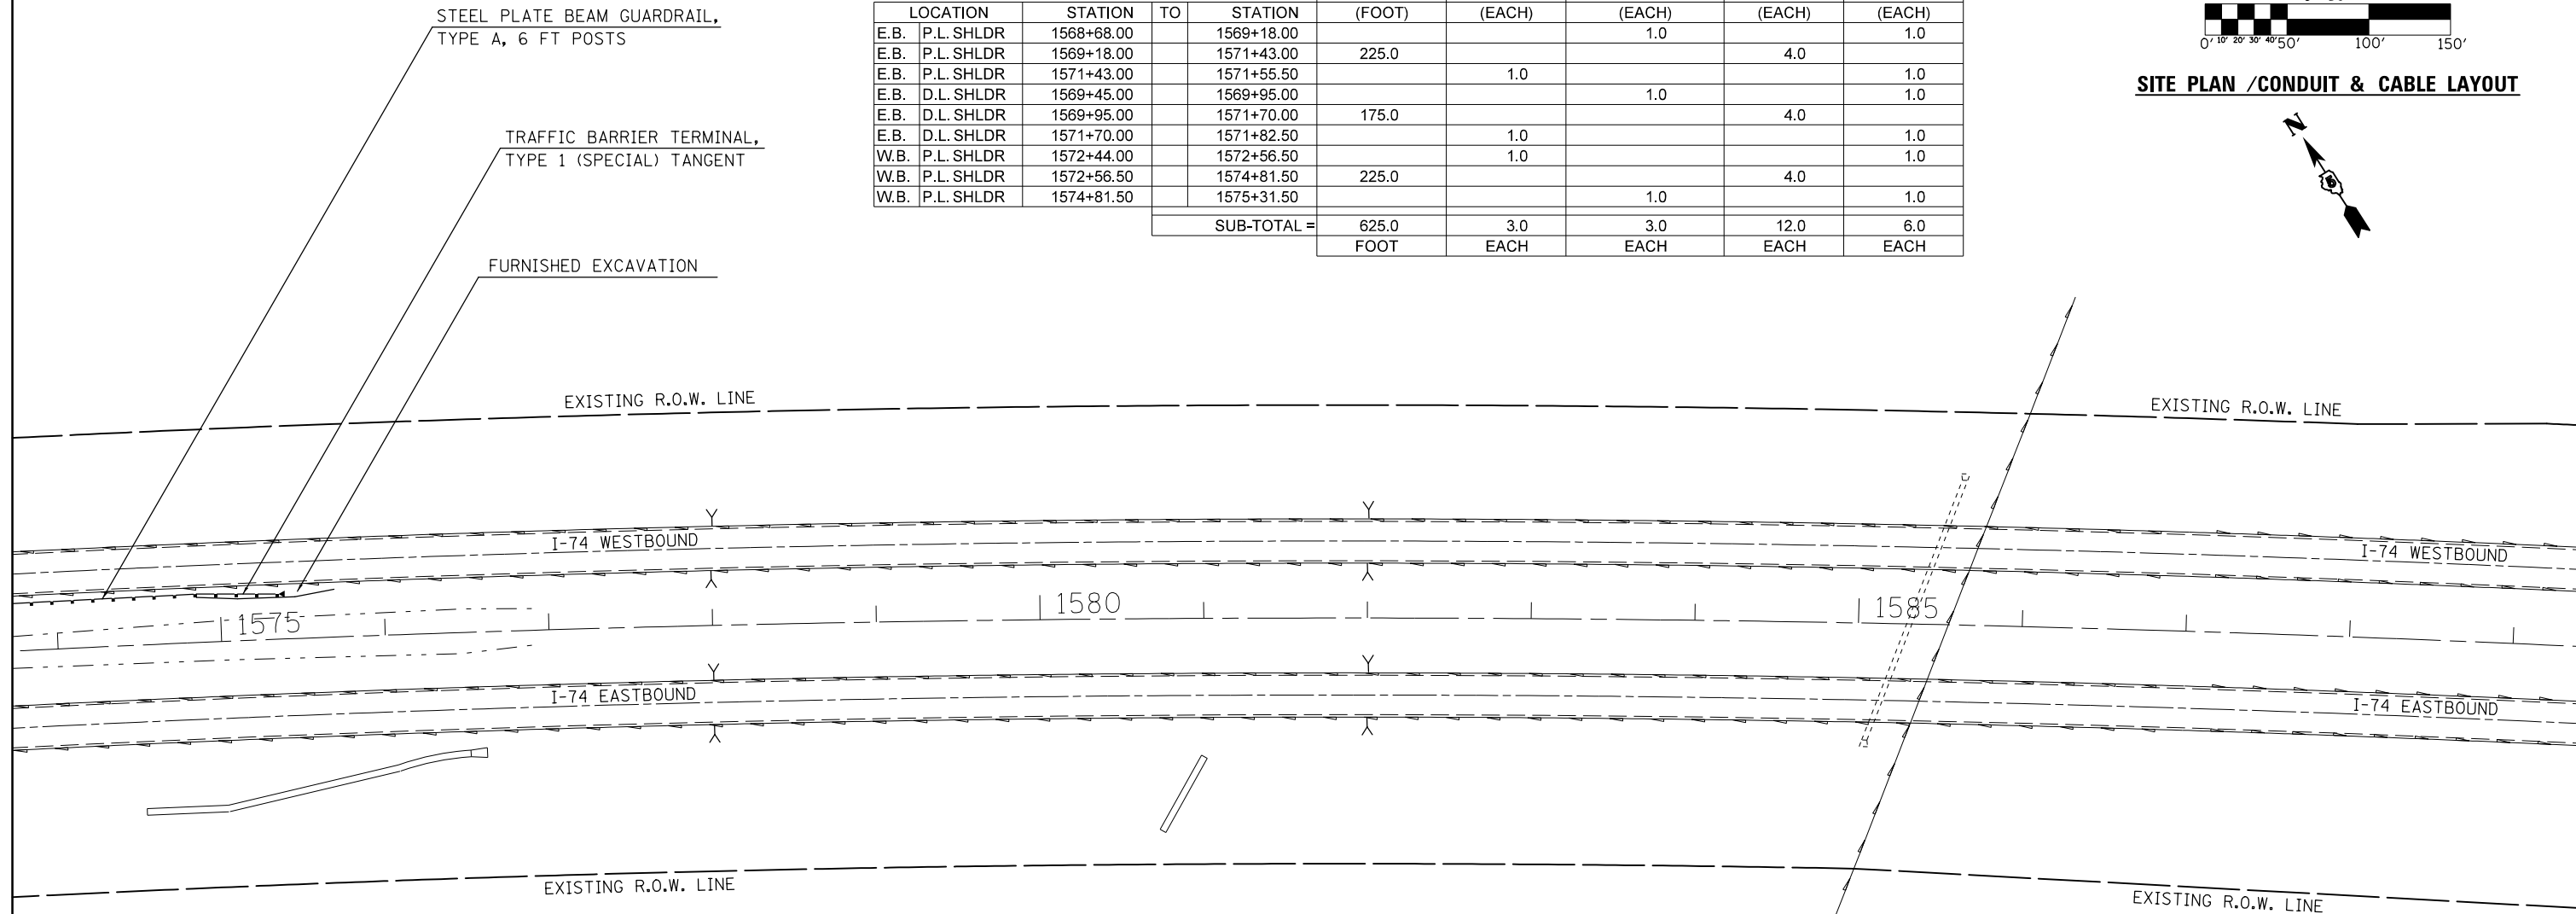

EARTHWORK & SEEDING SCHEDULE

LOCATION		STATION	20400800 FURNISHED EXCAVATION (CU YD)	25000210 SEEDING CLASS 2A (ACRE)	25000400 NITROGEN FERTILIZER NUTRIENT (LB)	25000500 PHOSPHORUS FERTILIZER NUTRIENT (LB)	25000600 POTASSIUM FERTILIZER NUTRIENT (LB)	25100115 MULCH METHOD 2 (ACRE)
E.B.	P.L. SHLDR	1568+68.00	2.0	0.01	0.9	0.9	0.9	0.01
E.B.	D.L. SHLDR	1569+45.00	2.0	0.01	0.9	0.9	0.9	0.01
W.B.	P.L. SHLDR	1575+31.50	2.0	0.01	0.9	0.9	0.9	0.01
SUB-TOTAL =			6.0	0.03	2.7	2.7	2.7	0.03
			CUYD	ACRE	LB	LB	LB	ACRE