


TYPICAL SECTION LOCATION MAP

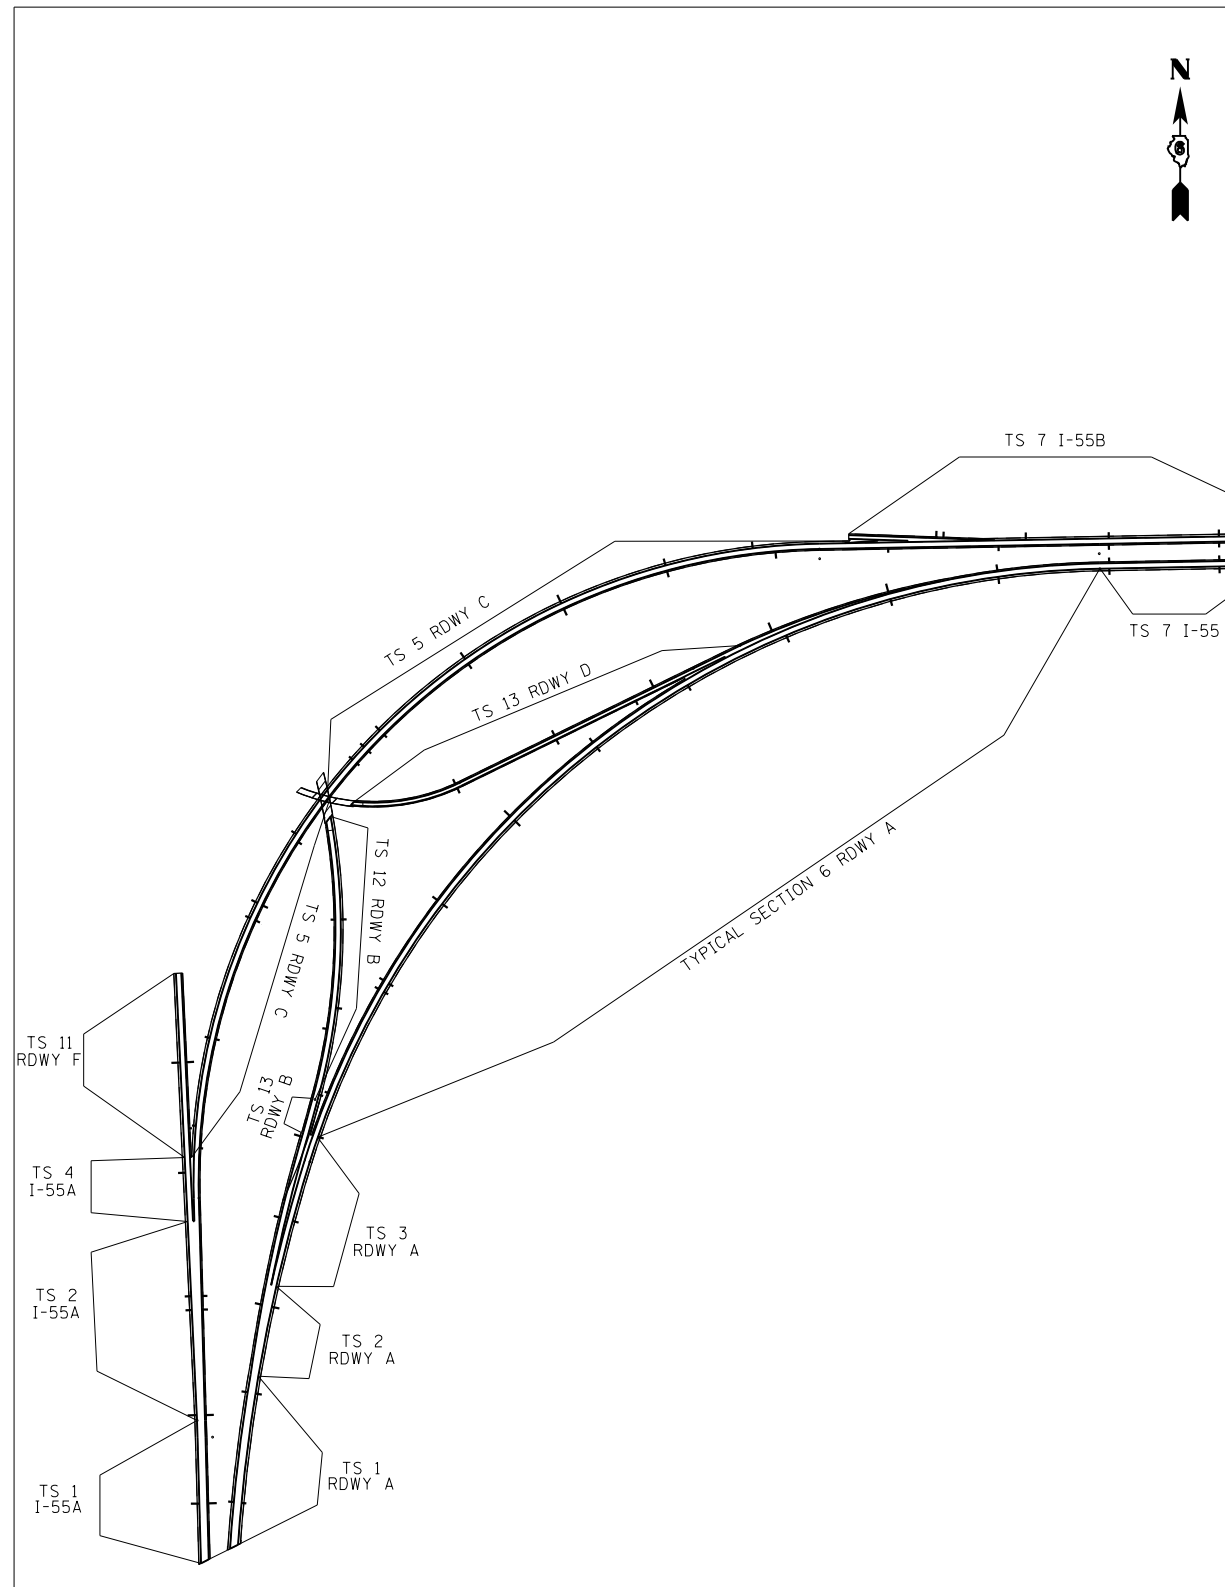

FILE NAME =	USER NAME = sparksgw	DESIGNED -	REVISED -
c:\pwork\pwork\sparksgw\0215133\0672041-sht-typical.dgn		DRAWN -	REVISED -
Default	PLOT SCALE = 100.0000' / in.	CHECKED -	REVISED -
	PLOT DATE = Jul-14-2014 03:36:50PM	DATE -	REVISED -

STATE OF ILLINOIS
DEPARTMENT OF TRANSPORTATION

F.A.I. ROUTE 55
TYPICAL SECTIONS

SCALE: SHEET 1 OF SHEETS STA. TO STA.

F.A.I. RTE.	SECTION	COUNTY	TOTAL SHEETS	SHEET NO.
•	••	LOGAN	108	25
			CONTRACT NO.	72D41
ILLINOIS FED. AID PROJECT				