



MATCH LINE - STA 244+00

MATCH LINE - STA 274+00

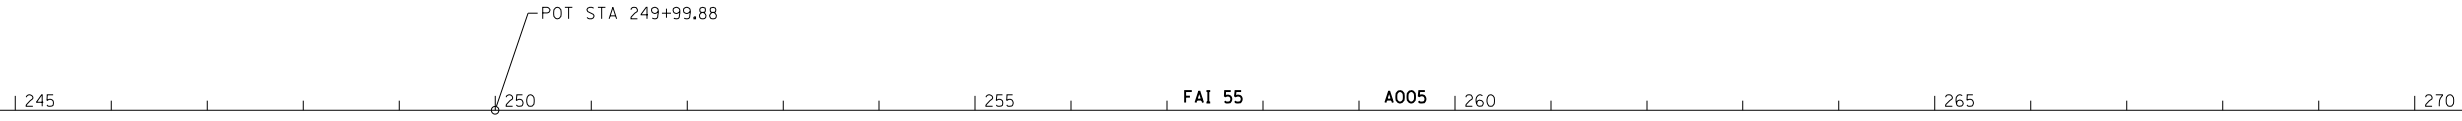



POT STA 273+99.38

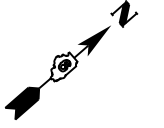

BM * CB-2: CHISELED "□" ON CONCRETE SLOPEWALL
 NORTH END BETWEEN SN 054-0063 AND
 SN 054-0064 AT STA 283+85 10' LT
 ELEV 595.82

MATCH LINE - STA 274+00

MATCH LINE - STA 304+00

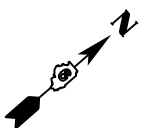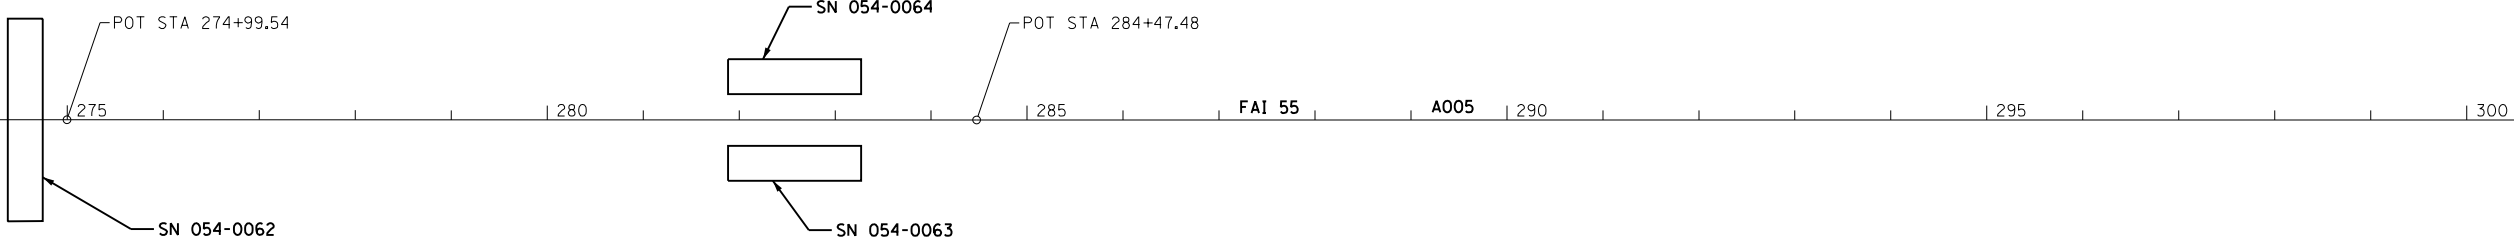

FILE NAME =	USER NAME = sparksgw	DESIGNED -	REVISED -
c:\pwwork\pwwork\sparksgw\0215133\06xxxx-shit-plan&profile.dgn		DRAWN - DMS	REVISED -
Default	PLOT SCALE = 200.0000' / in.	CHECKED -	REVISED -
	PLOT DATE = Jul-14-2014 03:37:09PM	DATE -	REVISED -

**STATE OF ILLINOIS
 DEPARTMENT OF TRANSPORTATION**

ALIGNMENT, CROSS TIES & BENCHMARKS

SCALE: SHEET 12 OF SHEETS STA. TO STA.

F.A.I. RTE.	SECTION	COUNTY	TOTAL SHEETS	SHEET NO.
.	..	LOGAN	108	46
CONTRACT NO. 72D41				