


- NOTE:
- GROOVING SHALL NOT BE ALLOWED ON STRUCTURES' CONCRETE DECK.
  - MODIFIED URETHANE PAVEMENT MARKING - LINE 5" SHALL BE USED FOR SKIP DASHES AND EDGE LINES ON STRUCTURES' CONCRETE DECK.

PAVEMENT MARKING LEGEND		
①	MODIFIED URETHANE PAVEMENT MARKING - LINE 5"	(SOLID WHITE LINE)
②	MODIFIED URETHANE PAVEMENT MARKING - LINE 5"	(SOLID YELLOW LINE)
③	MODIFIED URETHANE PAVEMENT MARKING - LINE 5"	(WHITE SKIP-DASH)
④	PREFORMED PLASTIC PAVEMENT MARKING, TYPE B - INLAID - LINE 5"	(WHITE SKIP-DASH)
⑤	PREFORMED PLASTIC PAVEMENT MARKING, TYPE B - INLAID - LINE 5"	(WHITE SHORT-DASH)
⑥	PREFORMED PLASTIC PAVEMENT MARKING, TYPE B - INLAID - LINE 8"	(SOLID WHITE LINE)
⑦	PREFORMED PLASTIC PAVEMENT MARKING, TYPE B - INLAID - LINE 12"	(SOLID WHITE LINE)
⑧	PREFORMED PLASTIC PAVEMENT MARKING, TYPE B - INLAID - LINE 24"	(SOLID WHITE LINE)
⑨	PREFORMED PLASTIC PAVEMENT MARKING, TYPE B - INLAID - LINE 24"	(SOLID YELLOW LINE)
⑩	PREFORMED PLASTIC PAVEMENT MARKING, TYPE B - INLAID - LETTERS & SYMBOLS	(SOLID YELLOW LINE)
⑪	GROOVING FOR RECESSED PAVEMENT MARKING 6"	

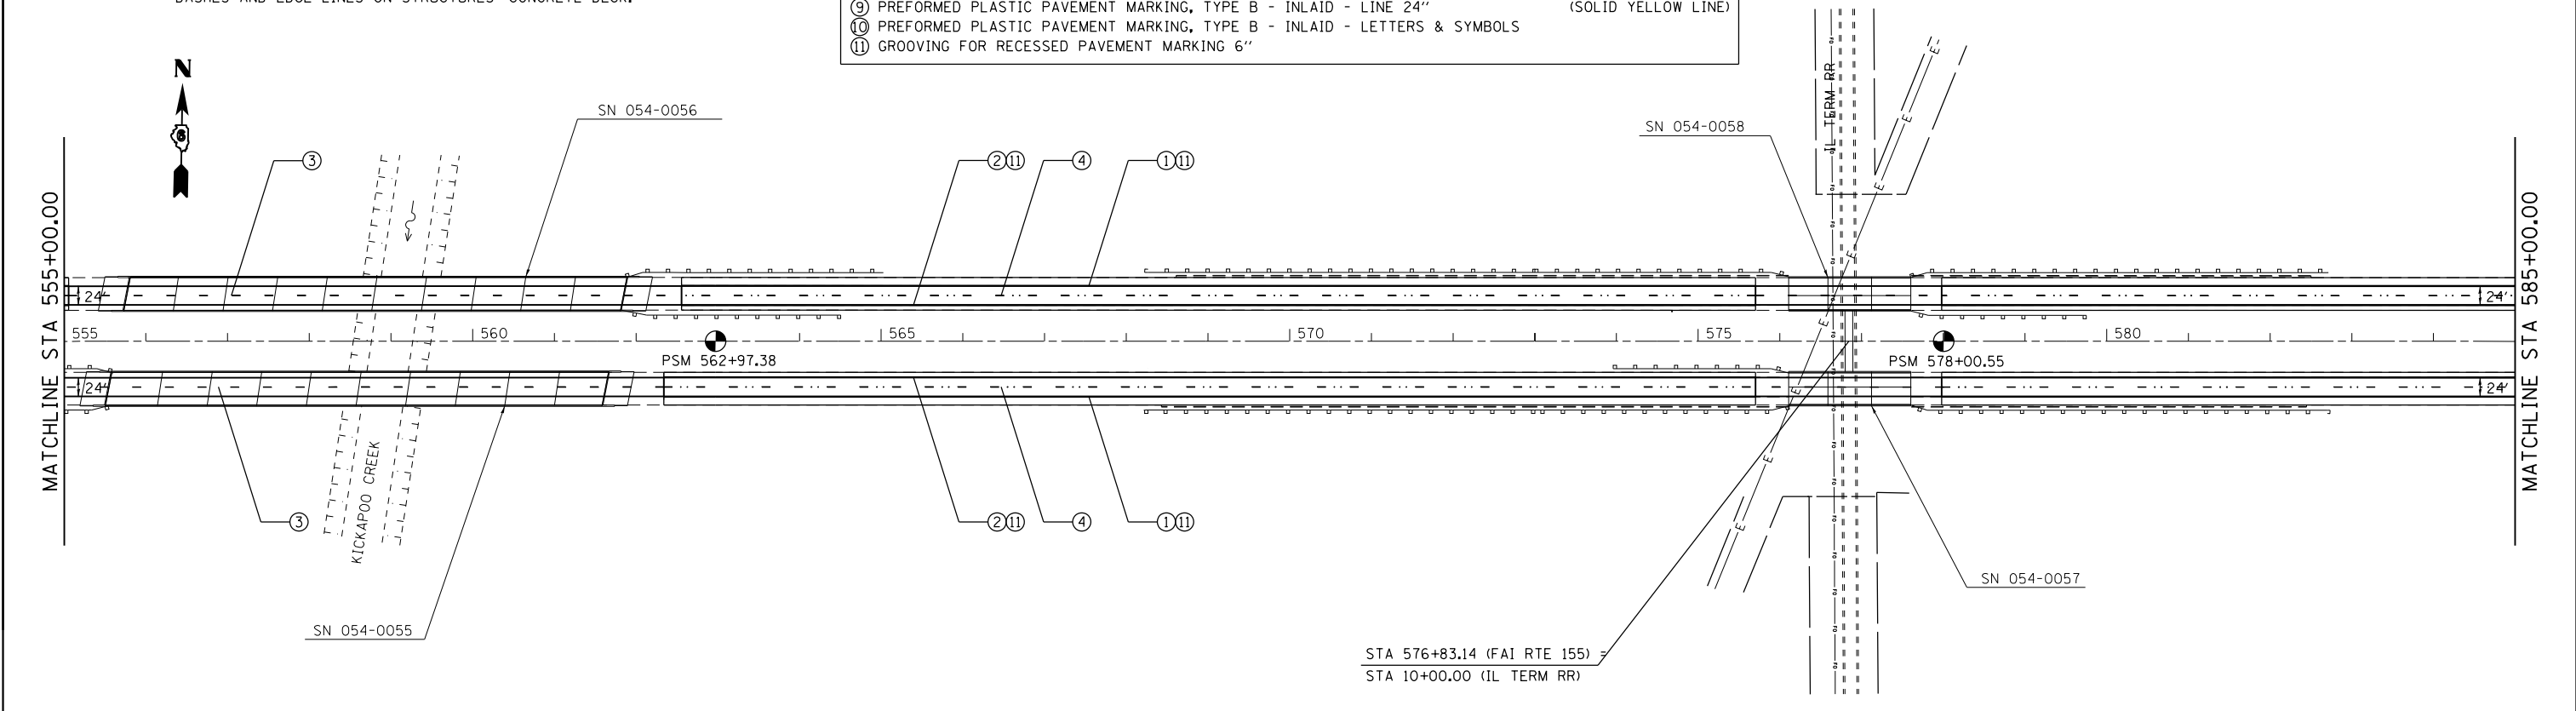

FILE NAME =	USER NAME = sparksgw	DESIGNED -	REVISED -	<b>STATE OF ILLINOIS DEPARTMENT OF TRANSPORTATION</b>	<b>F.A.I. ROUTE 55 PAVEMENT MARKING PLAN SHEET</b>			F.A.I. RTE.	SECTION	COUNTY	TOTAL SHEETS	SHEET NO.		
Default	c:\pwwork\pwwork\sparksgw\0215133\0672041-sht-pavemarking-2.dgn	DRAWN -	REVISED -		SCALE: 1" = 100'	SHEET 5	OF	SHEETS	STA.	TO	STA.	LOGAN	108	74
	PLOT SCALE = 200.0000' / in.	CHECKED -	REVISED -									CONTRACT NO.	72D41	
	PLOT DATE = Jul-14-2014 03:37:41PM	DATE -	REVISED -									ILLINOIS FED. AID PROJECT		