


PAVEMENT MARKING LEGEND

①	MODIFIED URETHANE PAVEMENT MARKING - LINE 5"	(SOLID WHITE LINE)
②	MODIFIED URETHANE PAVEMENT MARKING - LINE 5"	(SOLID YELLOW LINE)
③	MODIFIED URETHANE PAVEMENT MARKING - LINE 5"	(WHITE SKIP-DASH)
④	PREFORMED PLASTIC PAVEMENT MARKING, TYPE B - INLAID - LINE 5"	(WHITE SKIP-DASH)
⑤	PREFORMED PLASTIC PAVEMENT MARKING, TYPE B - INLAID - LINE 5"	(WHITE SHORT-DASH)
⑥	PREFORMED PLASTIC PAVEMENT MARKING, TYPE B - INLAID - LINE 8"	(SOLID WHITE LINE)
⑦	PREFORMED PLASTIC PAVEMENT MARKING, TYPE B - INLAID - LINE 12"	(SOLID WHITE LINE)
⑧	PREFORMED PLASTIC PAVEMENT MARKING, TYPE B - INLAID - LINE 24"	(SOLID WHITE LINE)
⑨	PREFORMED PLASTIC PAVEMENT MARKING, TYPE B - INLAID - LINE 24"	(SOLID YELLOW LINE)
⑩	PREFORMED PLASTIC PAVEMENT MARKING, TYPE B - INLAID - LETTERS & SYMBOLS	(WHITE)
⑪	GROOVING FOR RECESSED PAVEMENT MARKING 6"	(SOLID WHITE)
⑫	MODIFIED URETHANE PAVEMENT MARKING - LINE 8"	(SOLID WHITE)
⑬	MODIFIED URETHANE PAVEMENT MARKING - LINE 24"	(WHITE)
⑭	MODIFIED URETHANE PAVEMENT MARKING - LETTERS AND SYMBOLS	(WHITE)

NOTE:

- GROOVING SHALL NOT BE ALLOWED ON STRUCTURES' CONCRETE DECK.
- MODIFIED URETHANE PAVEMENT MARKING - LINE 5" SHALL BE USED FOR SKIP DASHES AND EDGE LINES ON STRUCTURES' CONCRETE DECK.

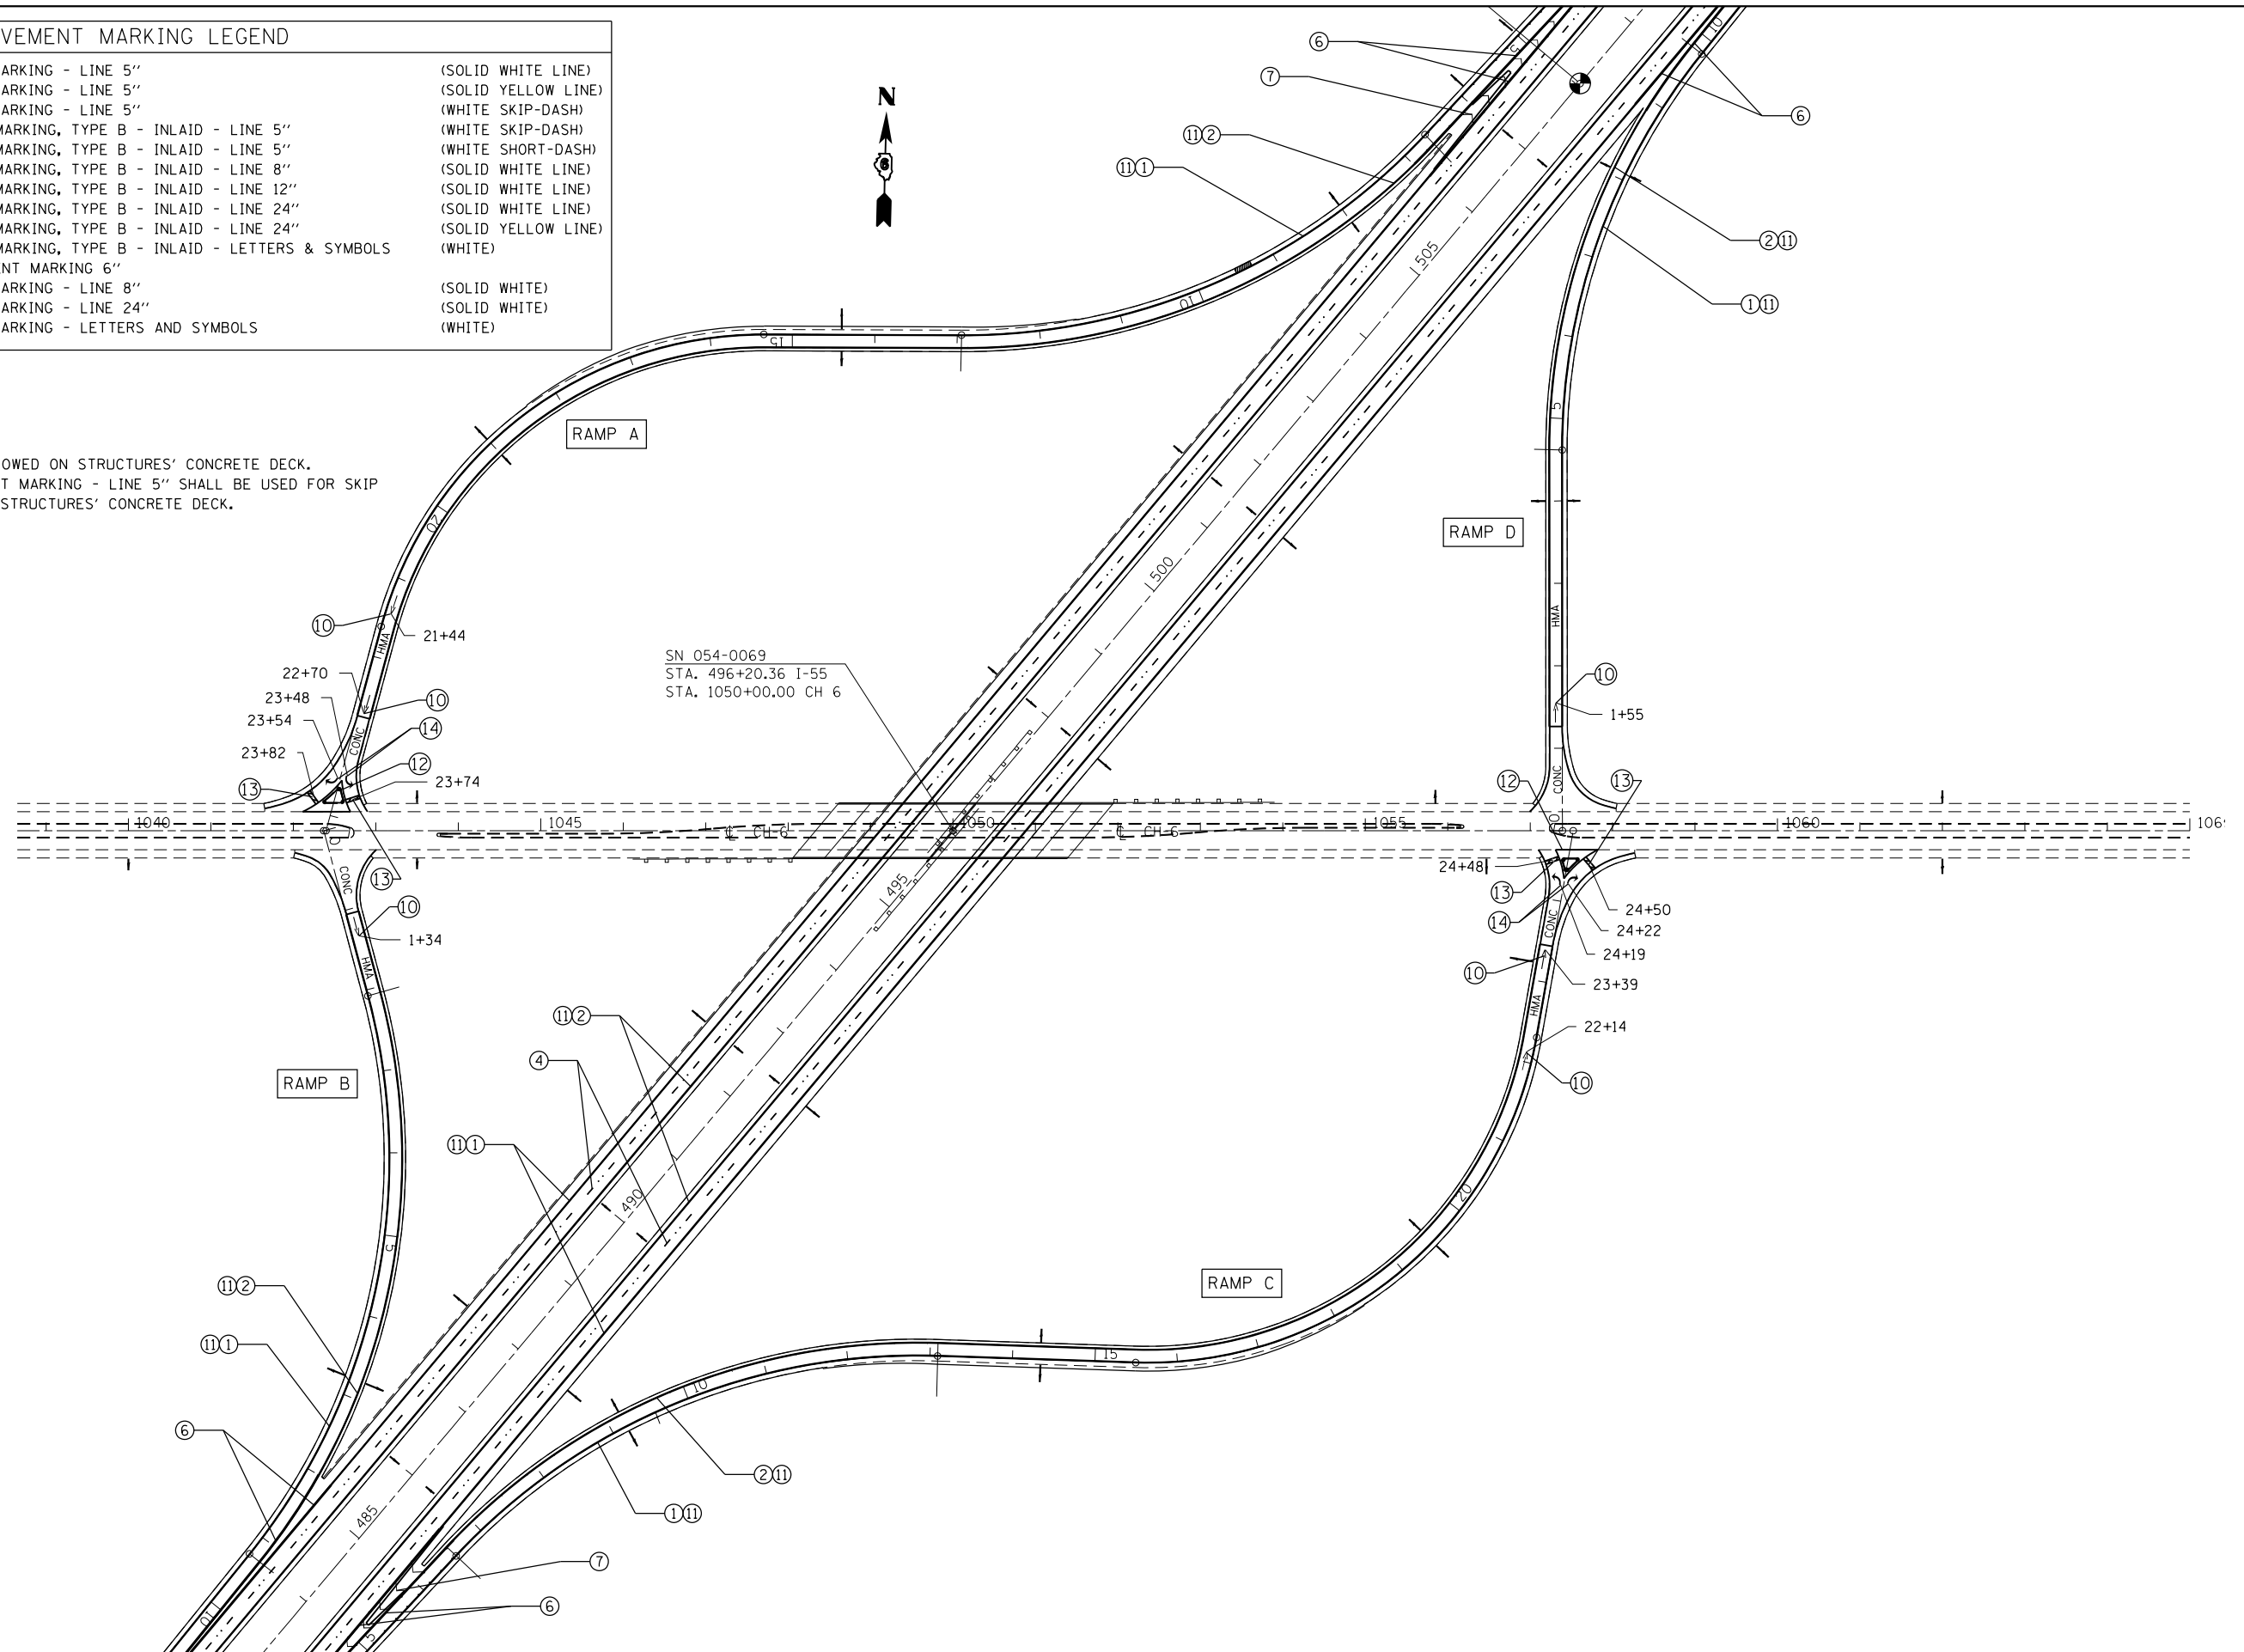

FILE NAME =	USER NAME = sparksgw	DESIGNED -	REVISED -	<b>STATE OF ILLINOIS DEPARTMENT OF TRANSPORTATION</b>	<b>F.A.I. ROUTE 55 (ATLANTA INTERCHANGE) PAVEMENT MARKING PLAN SHEET</b>	F.A.I. RTE.	SECTION	COUNTY	TOTAL SHEETS	SHEET NO.	
Default	Default	DRAWN -	REVISED -			•	••	LOGAN	108	87	
		CHECKED -	REVISED -			CONTRACT NO. 72D41					
		DATE -	REVISED -			SCALE:	SHEET 18 OF SHEETS	STA.	TO STA.	ILLINOIS FED. AID PROJECT	