



PLAN	SURVEYED	DATE
	PLOTTED	
	ALIGNMENT CHECKED	
	NOTE BOOK NO.	
	CARD FILE NAME	

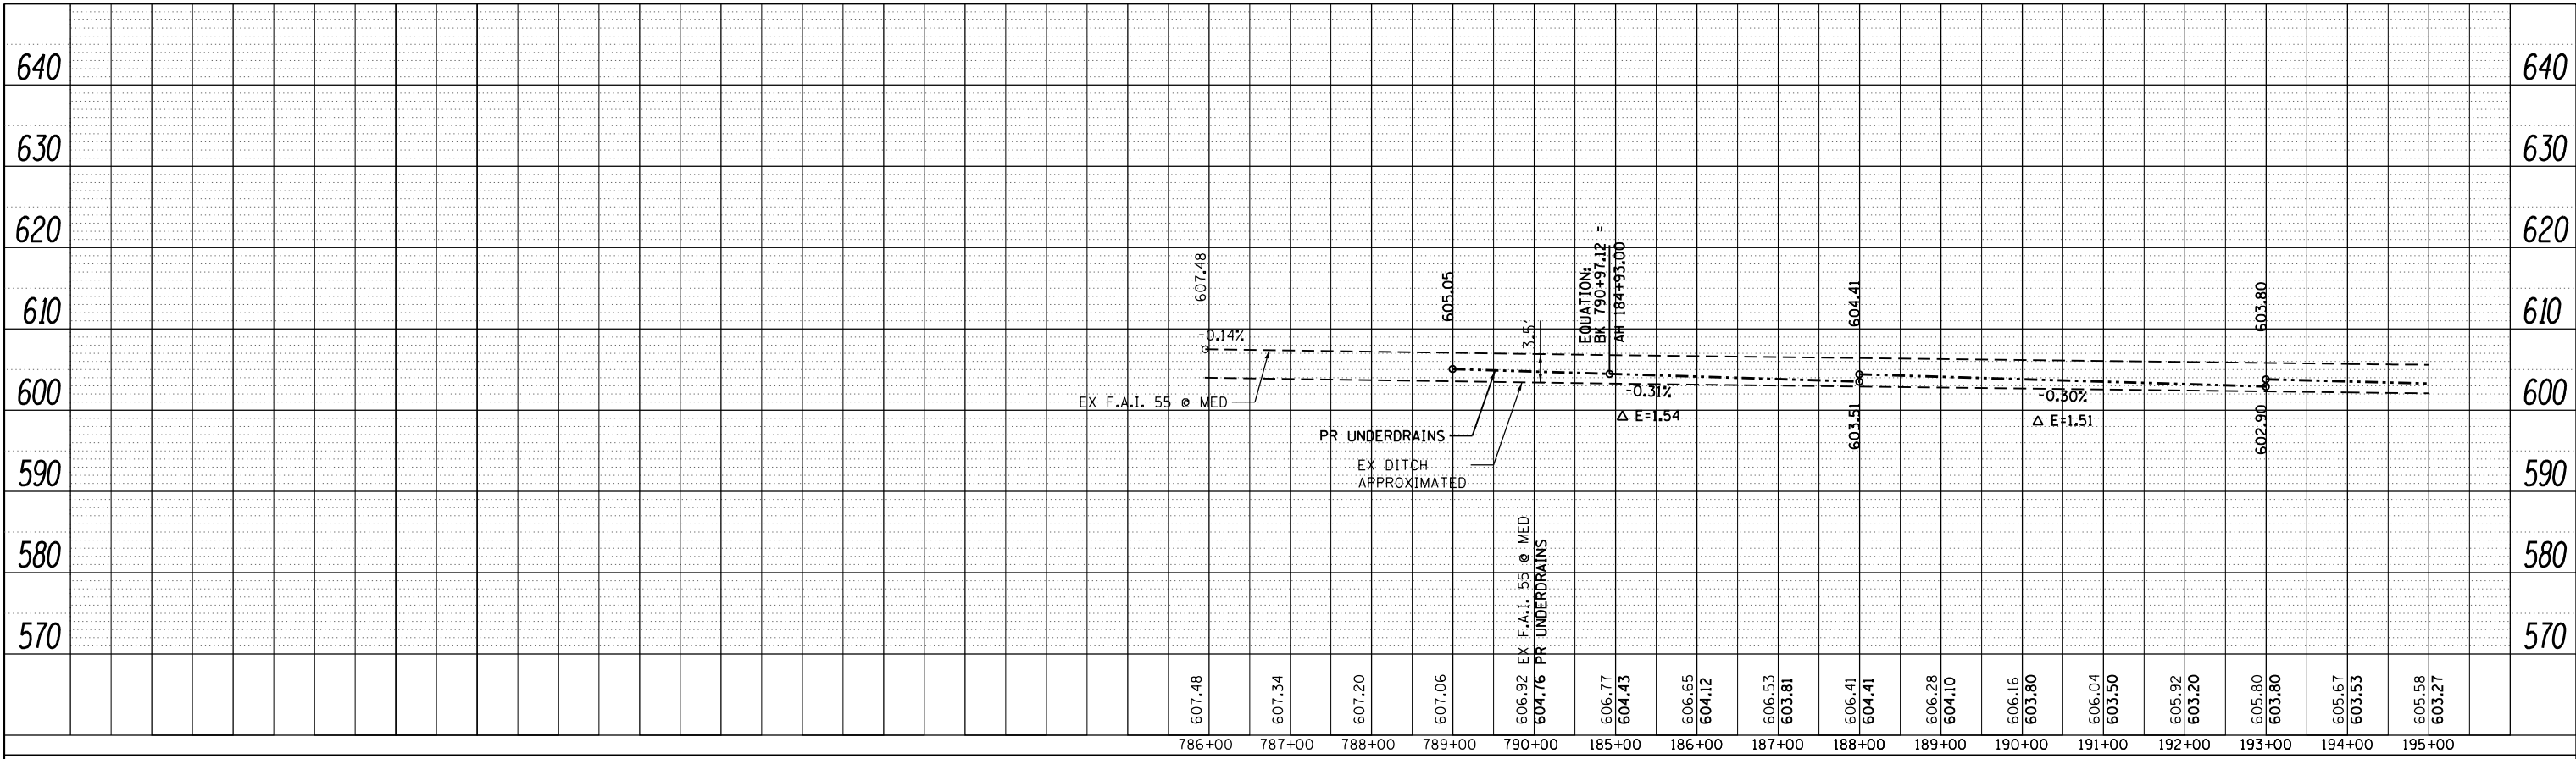

PROFILE	SURVEYED	DATE
	PLOTTED	
	GRADES CHECKED	
	NOTE BOOK NO.	
	STRUCTURE NOTATIONS CHECKED	

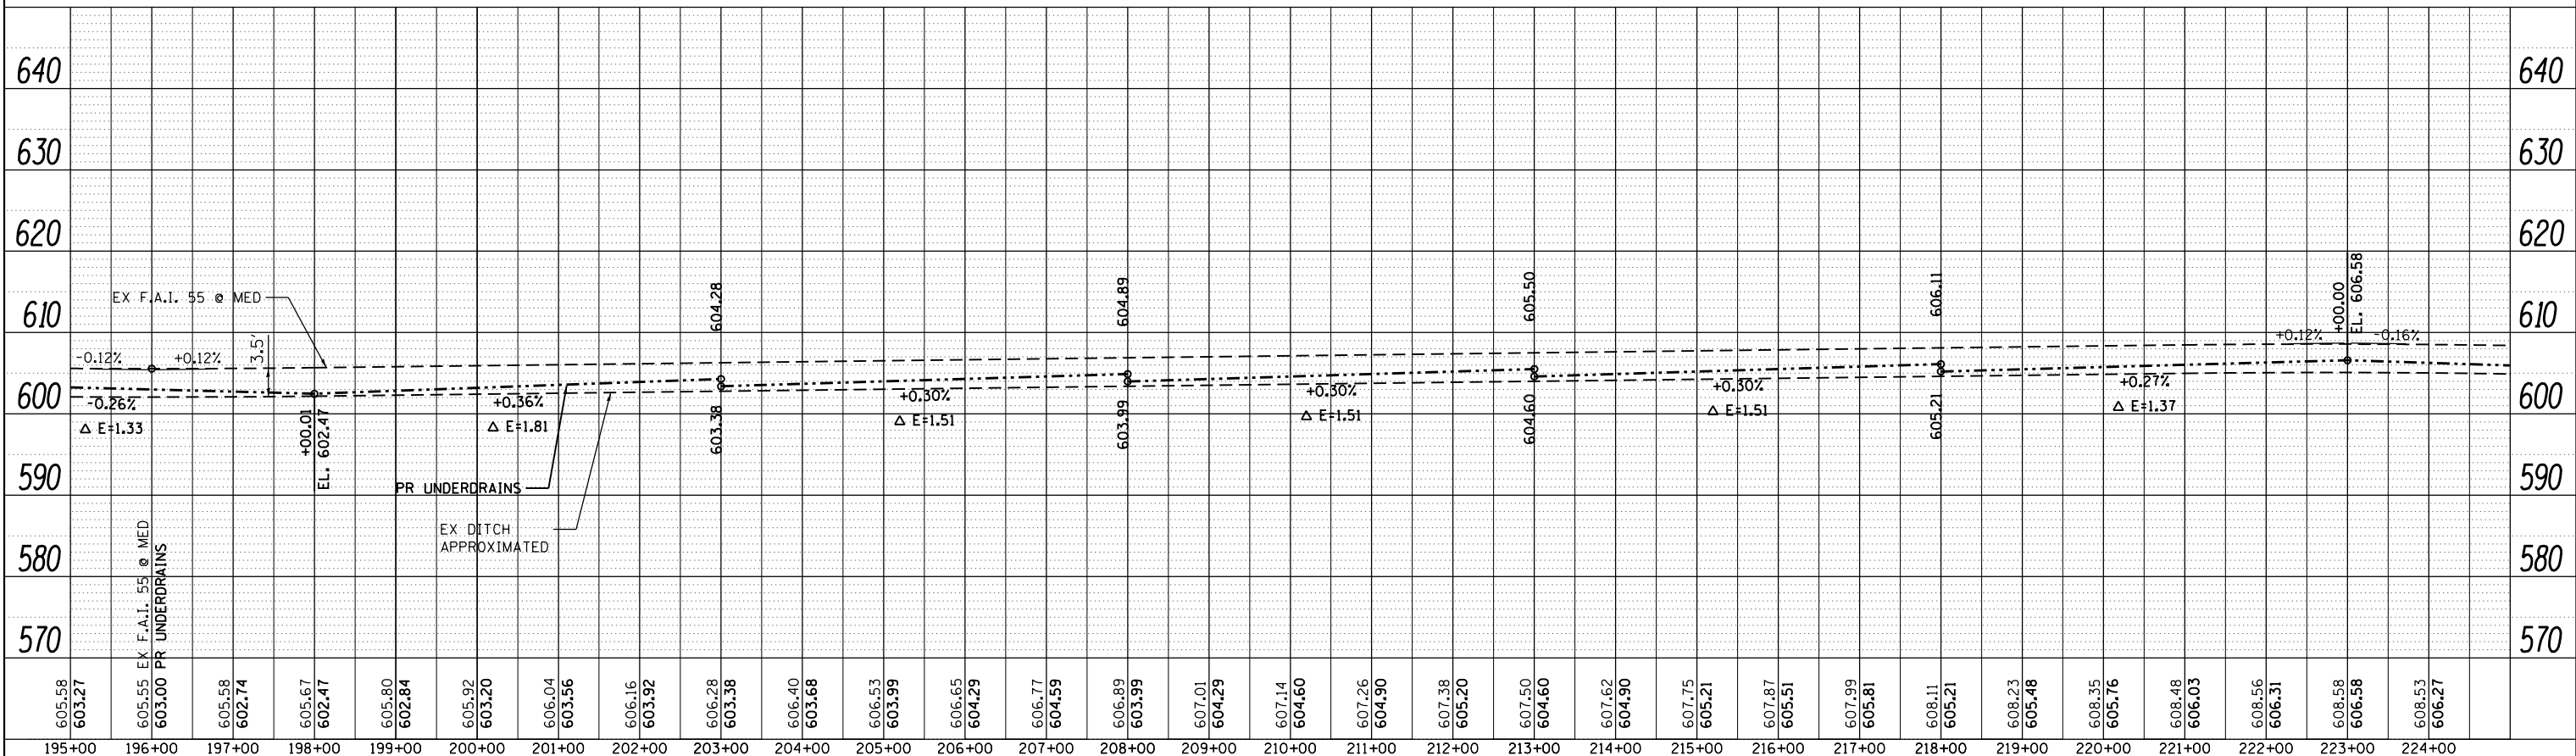

FILE NAME =	USER NAME = sparksgw	DESIGNED -	DMS	REVISED -	
c:\pwork\pwork\sparksgw\d0215133\06xxxx-sh-t-plan&profile1.dgn		DRAWN -	DMS	REVISED -	
PLOT SCALE = 200.0000' / in.		CHECKED -		REVISED -	
Default	PLOT DATE = Jul-14-2014 03:37:58PM	DATE -		REVISED -	

**STATE OF ILLINOIS  
DEPARTMENT OF TRANSPORTATION**

**UNDERDRAINS  
DOUBLE PROFILE SHEET**

SCALE:	SHEET 1	OF	SHEETS	STA.	TO	STA.
ILLINOIS FED. AID PROJECT						

F.A.I. RTE.	SECTION	COUNTY	TOTAL SHEETS	SHEET NO.
	**	LOGAN	108	88
			CONTRACT NO.	72D41