



PLAN	SURVEYED	BY	DATE
	PLOTTED		
	ALIGNED		
	CHECKED		
	FILED		
	NO.		
	NO.		
	NO.		

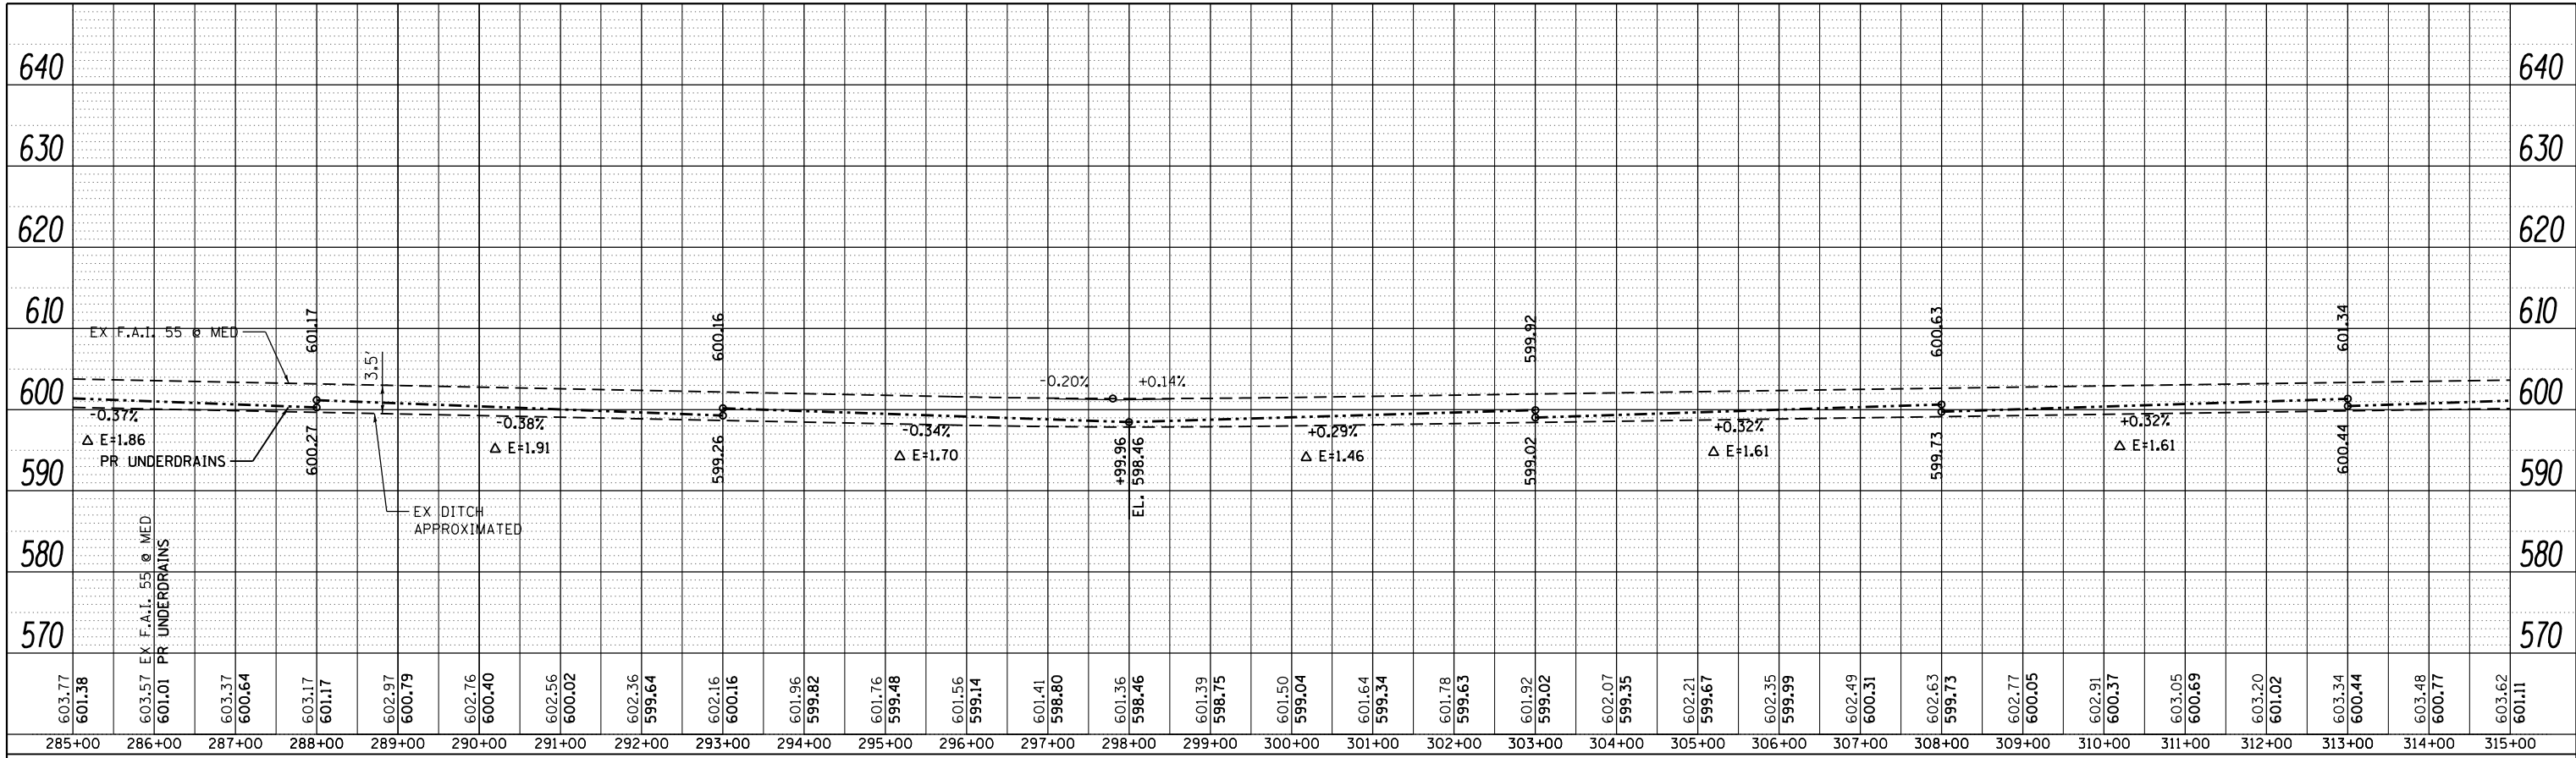

PROFILE	SURVEYED	BY	DATE
	PLOTTED		
	GRADES CHECKED		
	STRUCTURE		
	NOTATIONS CHECKED		
	NO.		
	NO.		
	NO.		

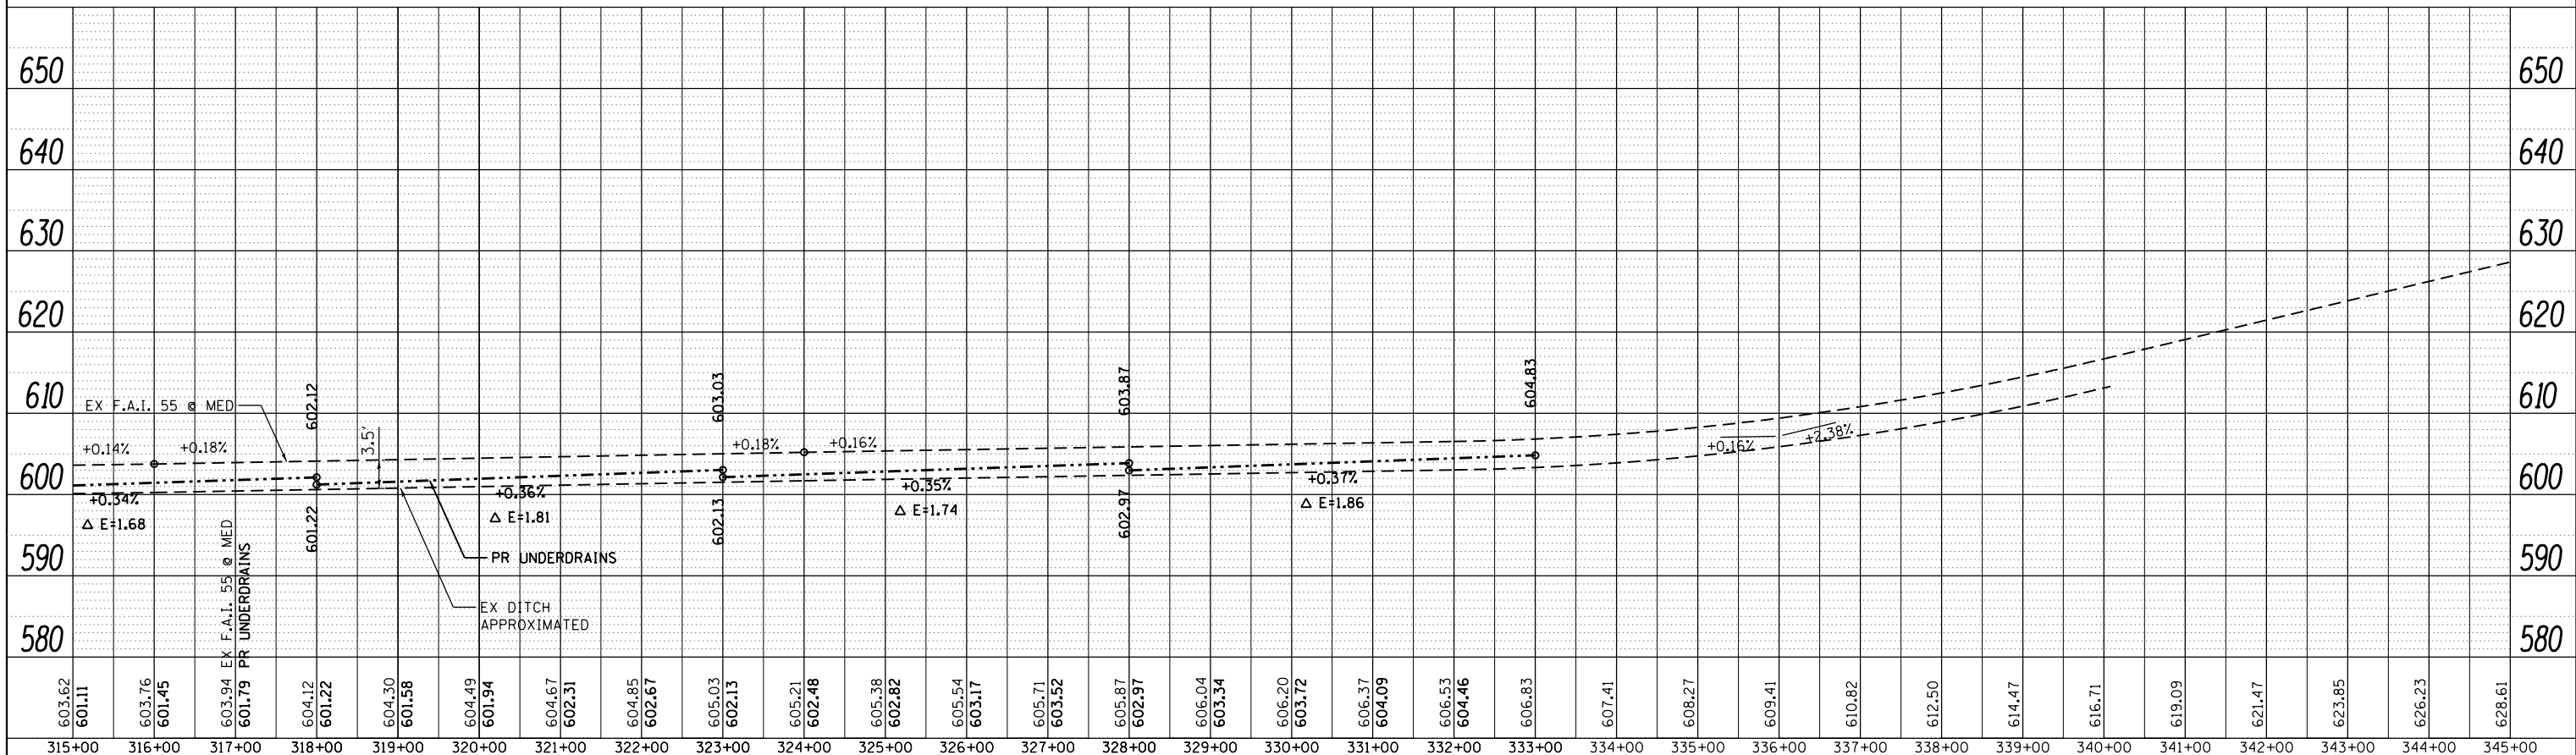

FILE NAME =	USER NAME = sparksgw	DESIGNED -	DMS	REVISED -	
c:\pwork\pwork\sparksgw\d0215133\06xxxx\sh-t-plan&profile1.dgn		DRAWN -	DMS	REVISED -	
Default		CHECKED -		REVISED -	
	PLOT DATE = Jul-14-2014 03:37:58PM	DATE -		REVISED -	

**STATE OF ILLINOIS
DEPARTMENT OF TRANSPORTATION**

**UNDERDRAINS
DOUBLE PROFILE SHEET**

SCALE:	SHEET 3	OF	SHEETS	STA.	TO	STA.

F.A.I. RTE.	SECTION	COUNTY	TOTAL SHEETS	SHEET NO.
	**	LOGAN	108	90
			CONTRACT NO. 72D41	