


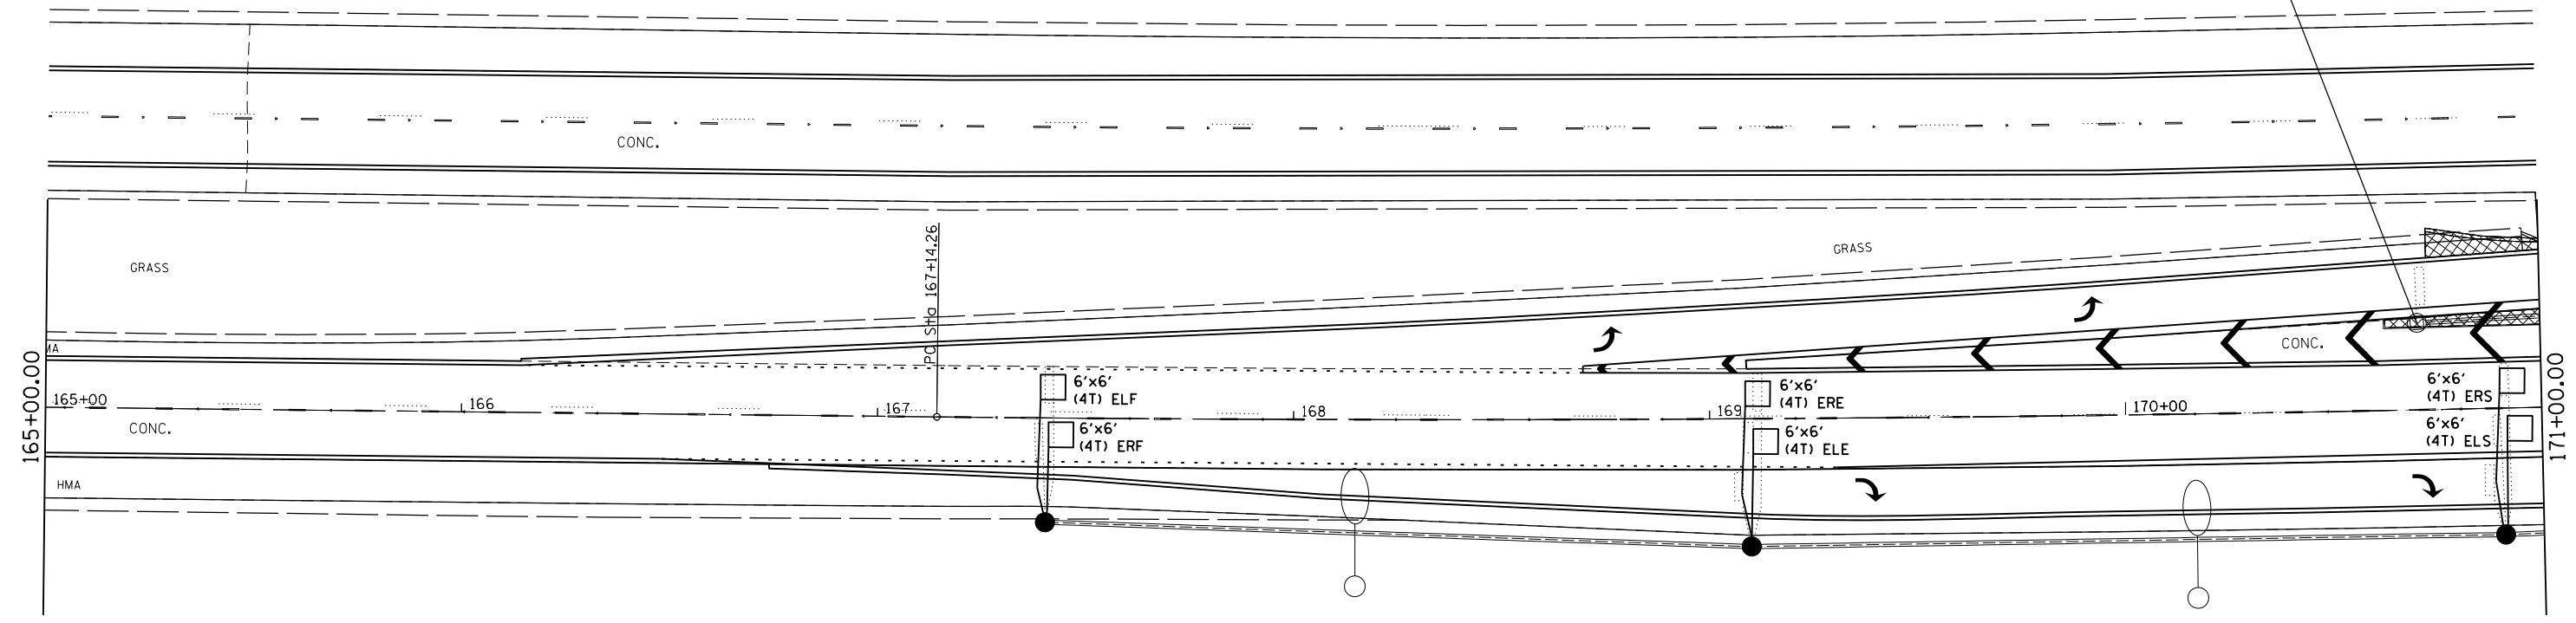

GULFBOX JUNCTION REMOVAL
SEE NOTE 1 ON NEXT SHEET



FILE NAME =	USER NAME = sparksgw	DESIGNED -	REVISED -
c:\pwork\pwork\sparksgw\0330062\0672\F96-sht-ts.dgn		DRAWN -	REVISED -
Default	PLOT SCALE = 40.0000' / in.	CHECKED -	REVISED -
	PLOT DATE = Jul-14-2014 01:58:51PM	DATE -	REVISED -

**STATE OF ILLINOIS
DEPARTMENT OF TRANSPORTATION**

TRAFFIC SIGNAL SHEETS			
FAP 662 (IL 4)			
SCALE:	SHEET	OF SHEETS	STA. TO STA.

F.A.P. RTE.	SECTION	COUNTY	TOTAL SHEETS	SHEET NO.
662	(1-2) RS-1,N	SANGAMON	89	59
CONTRACT NO.			72F96	
ILLINOIS FED. AID PROJECT				