


DATE	
BY	
FINAL SURVEY	SURVEYED
NOTE BOOK	PLOTTED
NO.	TEMPLATE
	AREAS
	CHECKED

DATE	
BY	
ORIGINAL SURVEY	SURVEYED
NOTE BOOK	PLOTTED
NO.	TEMPLATE
	AREAS
	CHECKED

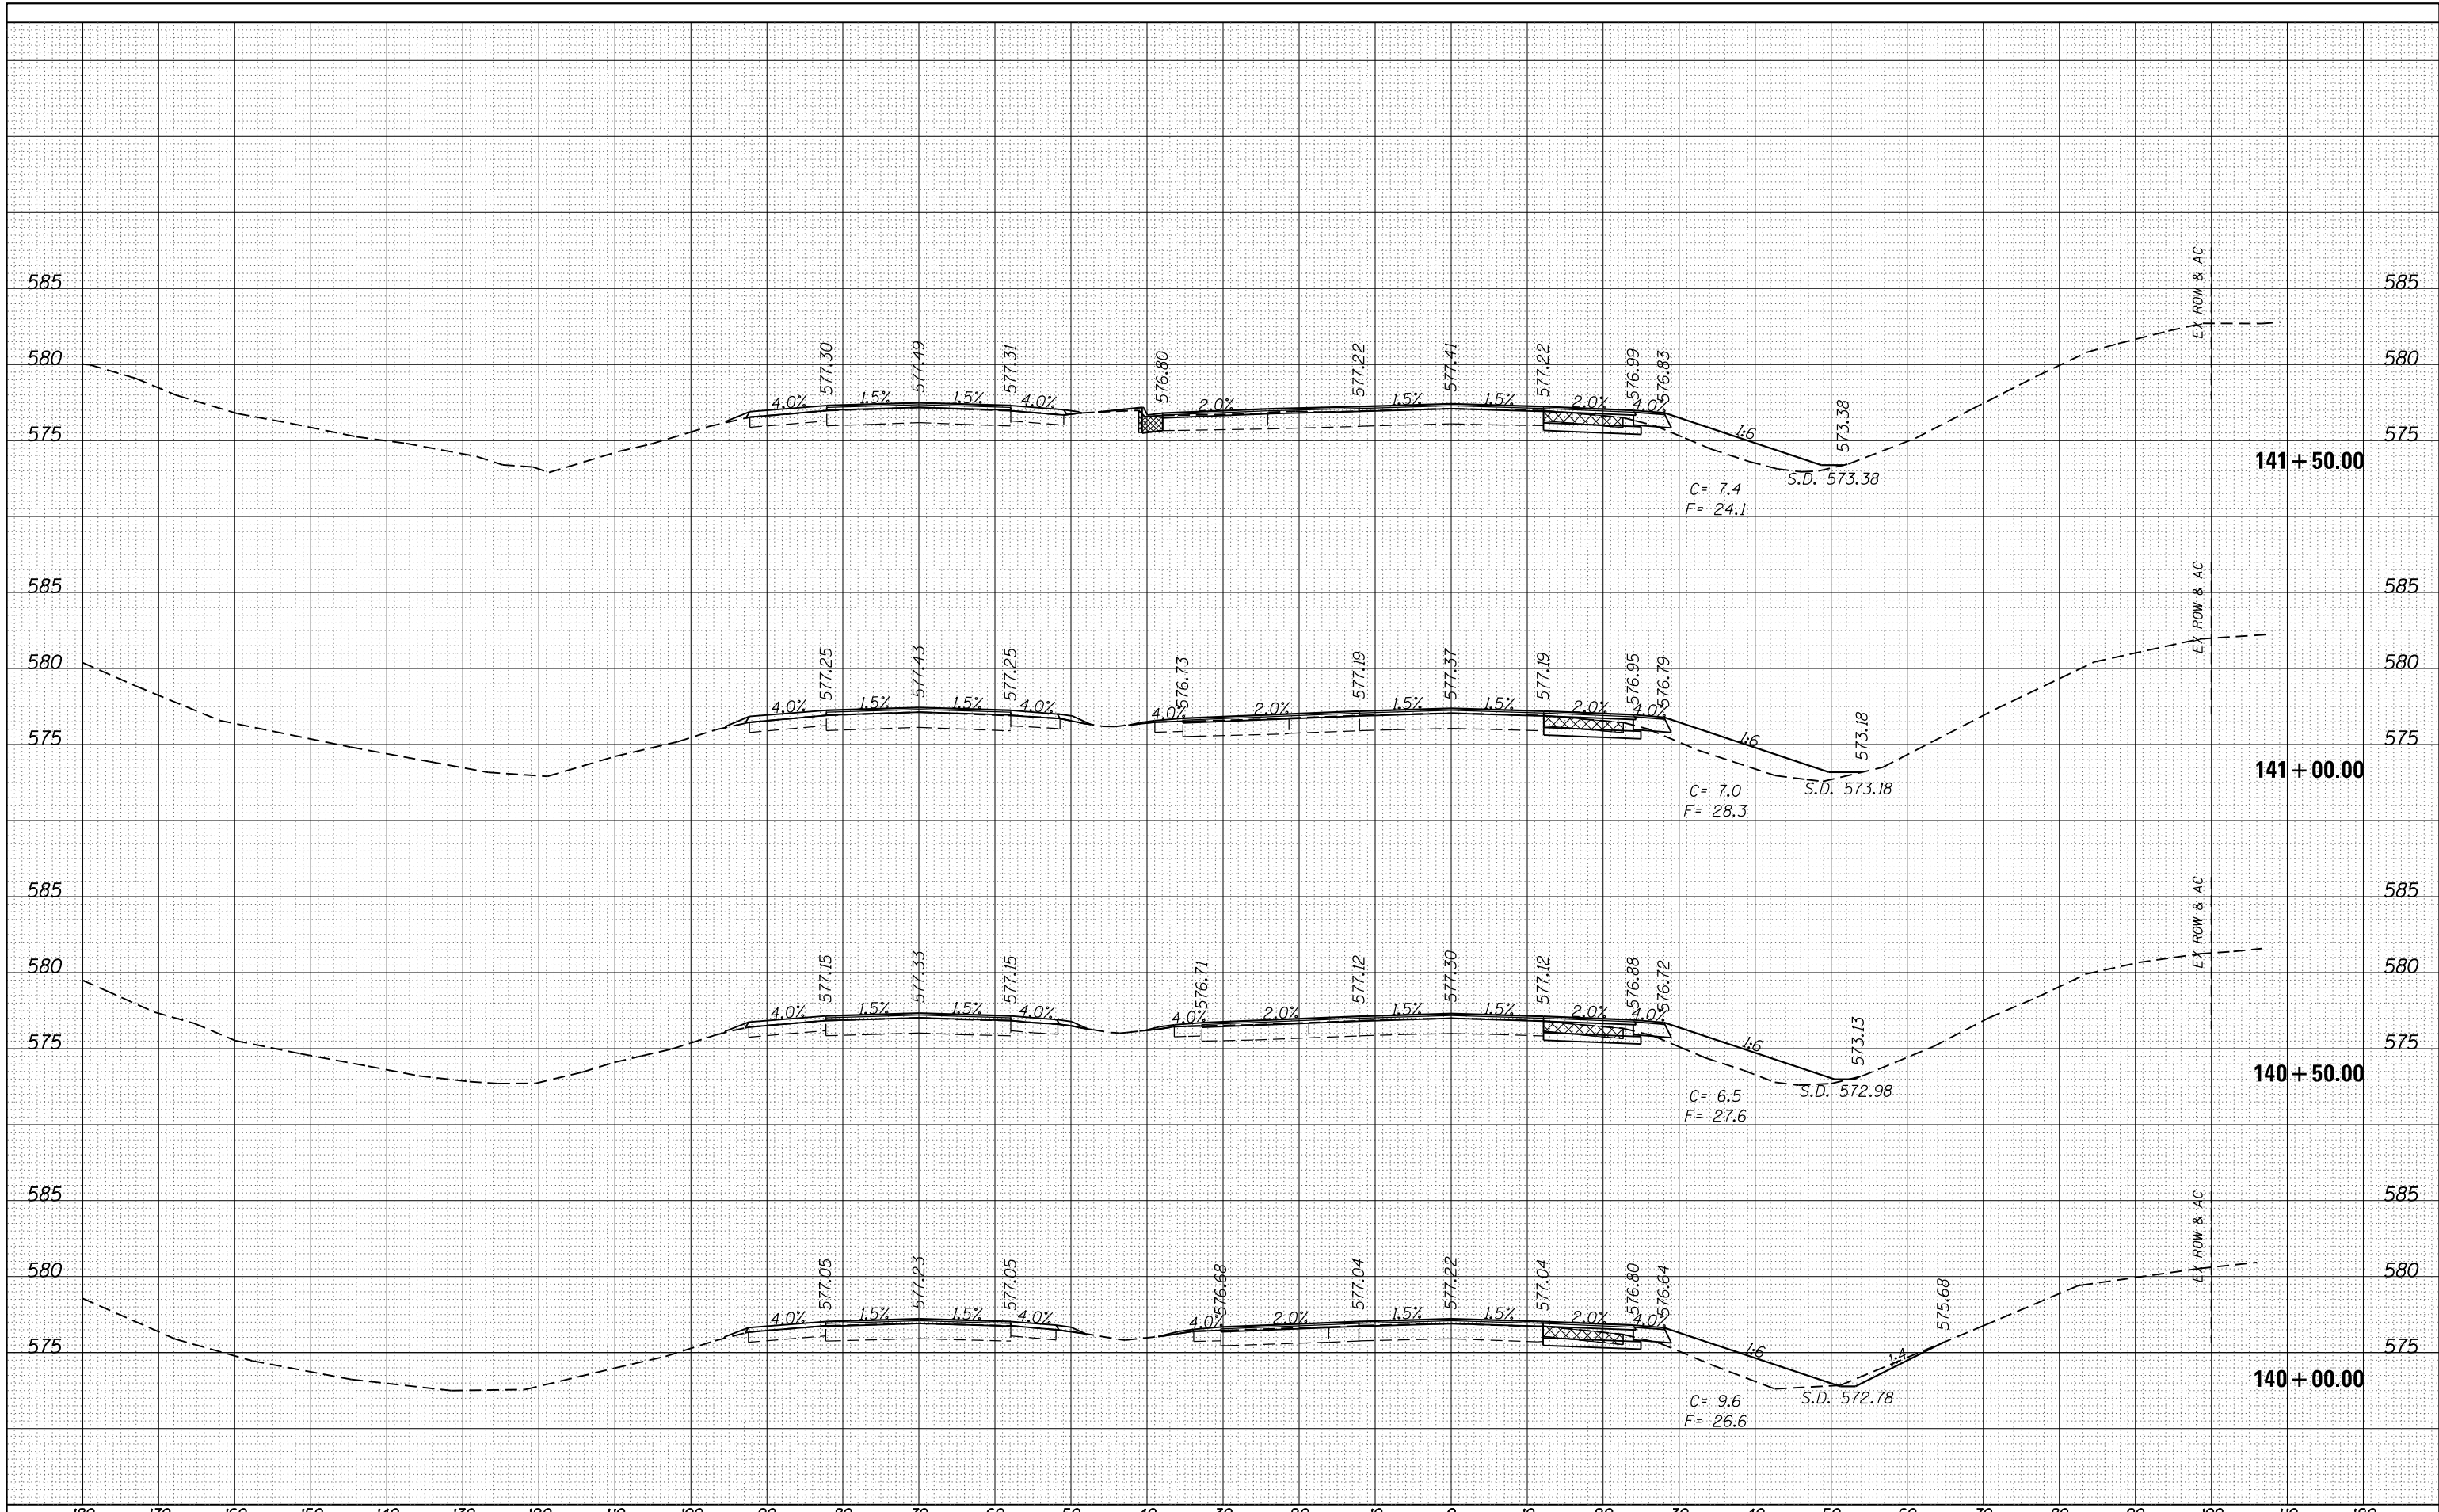

FILE NAME =	USER NAME = sparksgw	DESIGNED -	REVISIED -	STATE OF ILLINOIS DEPARTMENT OF TRANSPORTATION	PROPOSED CROSS SECTION SHEETS FAP 662 (IL 4)			F.A.P. RTE.	SECTION	COUNTY	TOTAL SHEETS	SHEET NO.
Default	es:\pw\work\p\dot\sparksgw\ad0330062\0672f96-sh\sshtML.dgn	DRAWN -	REVISIED -		662	(1-2) RS-1,N	SANGAMON	89	79			
	PLOT SCALE = 20.0000' / in.	CHECKED -	REVISIED -		SCALE: SHEET OF SHEETS STA. 140+00.00 TO STA. 141+50.00			CONTRACT NO. 72F96				
	PLOT DATE = Jul-14-2014 01:59:12PM	DATE -	REVISIED -		ILLINOIS FED. AID PROJECT							