


BY	DATE
SURVEYED	
PLOTTED	
TEMPLATE	
NOTE BOOK	
AREAS	CHECKED
AREAS	CHECKED

BY	DATE
SURVEYED	
PLOTTED	
TEMPLATE	
NOTE BOOK	
AREAS	CHECKED
AREAS	CHECKED

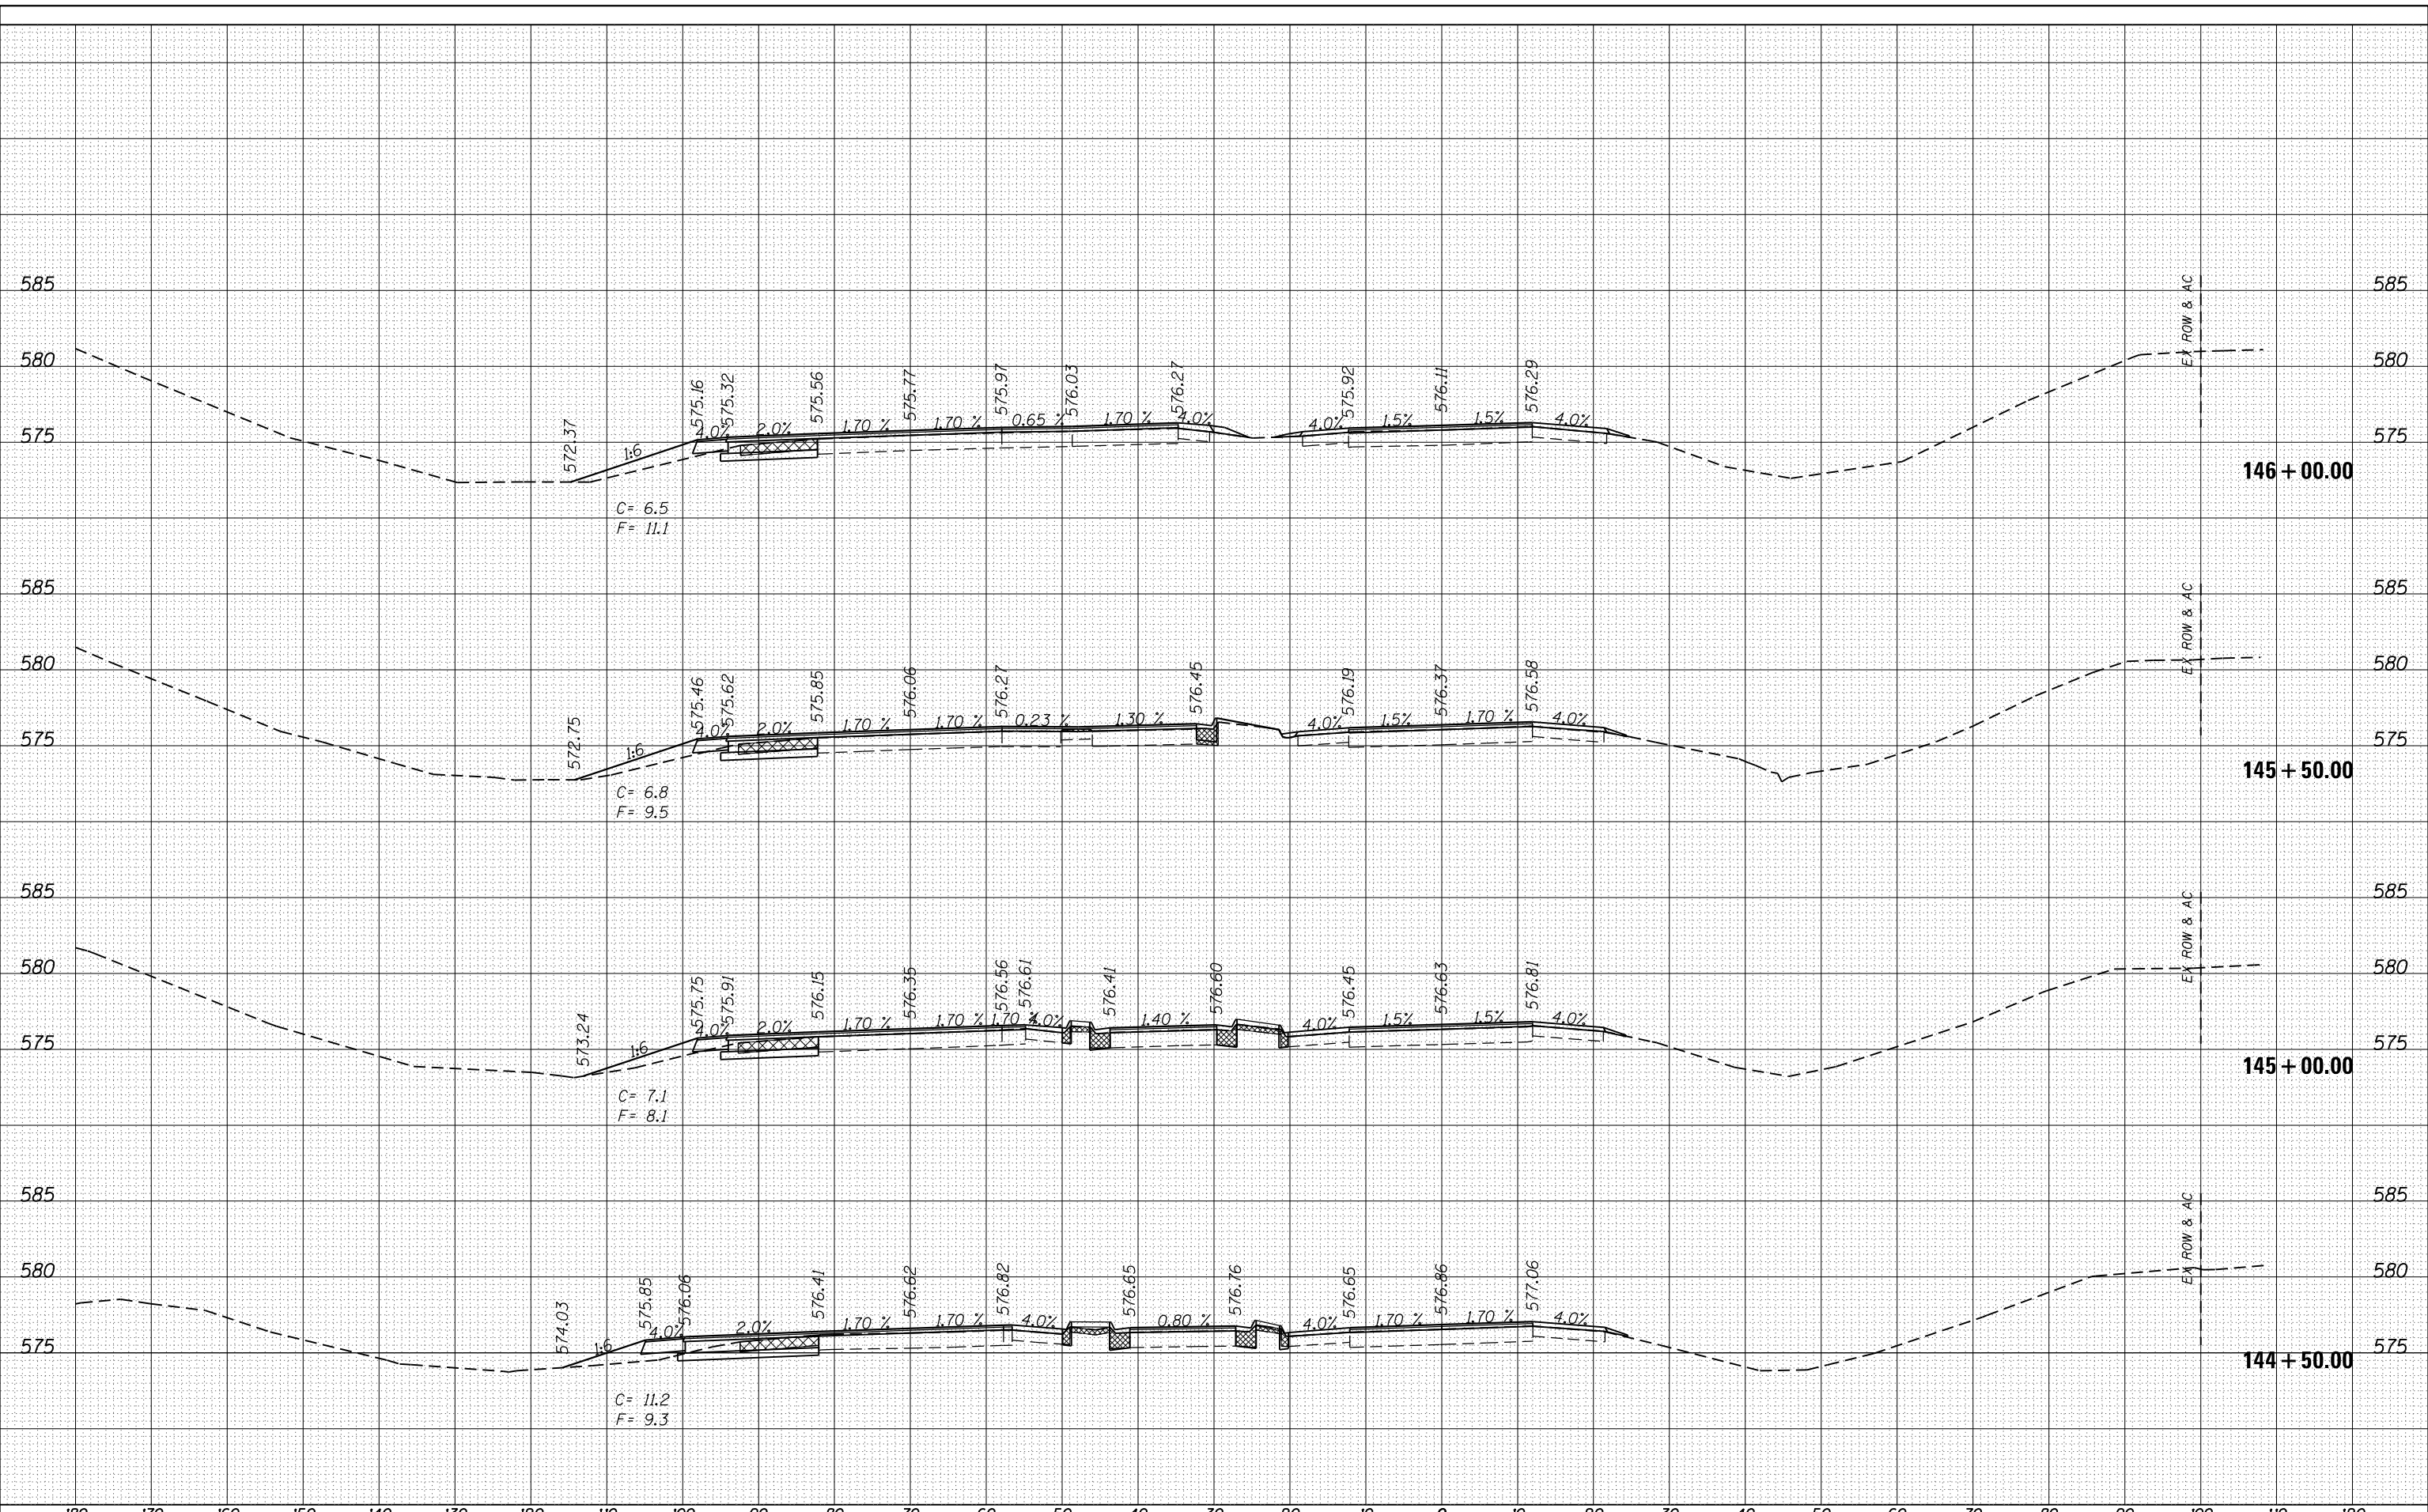

FILE NAME =	USER NAME = sparksgw	DESIGNED -	REVISIED -	<b>STATE OF ILLINOIS DEPARTMENT OF TRANSPORTATION</b>	<b>PROPOSED CROSS SECTION SHEETS FAP 662 (IL 4)</b>		F.A.P. RTE.	SECTION	COUNTY	TOTAL SHEETS	SHEET NO.
Default	es:\pw_work\pwidot\sparksgw\ad0330062\0672f96-sh1-xsshtML.dgn	DRAWN -	REVISIED -				662	(1-2) RS-1,N	SANGAMON	89	81
	PLOT SCALE = 20.0000' / in.	CHECKED -	REVISIED -				CONTRACT NO. 72F96				
	PLOT DATE = Jul-14-2014 01:59:12PM	DATE -	REVISIED -				ILLINOIS FED. AID PROJECT				