


DATE	
BY	
FINAL SURVEY NO.	
SURVEYED	
PLOTTED	
TEMPLATE	
NOTE BOOK	
AREAS	
CHECKED	

DATE	
BY	
ORIGINAL SURVEY NO.	
SURVEYED	
PLOTTED	
TEMPLATE	
AREAS	
CHECKED	

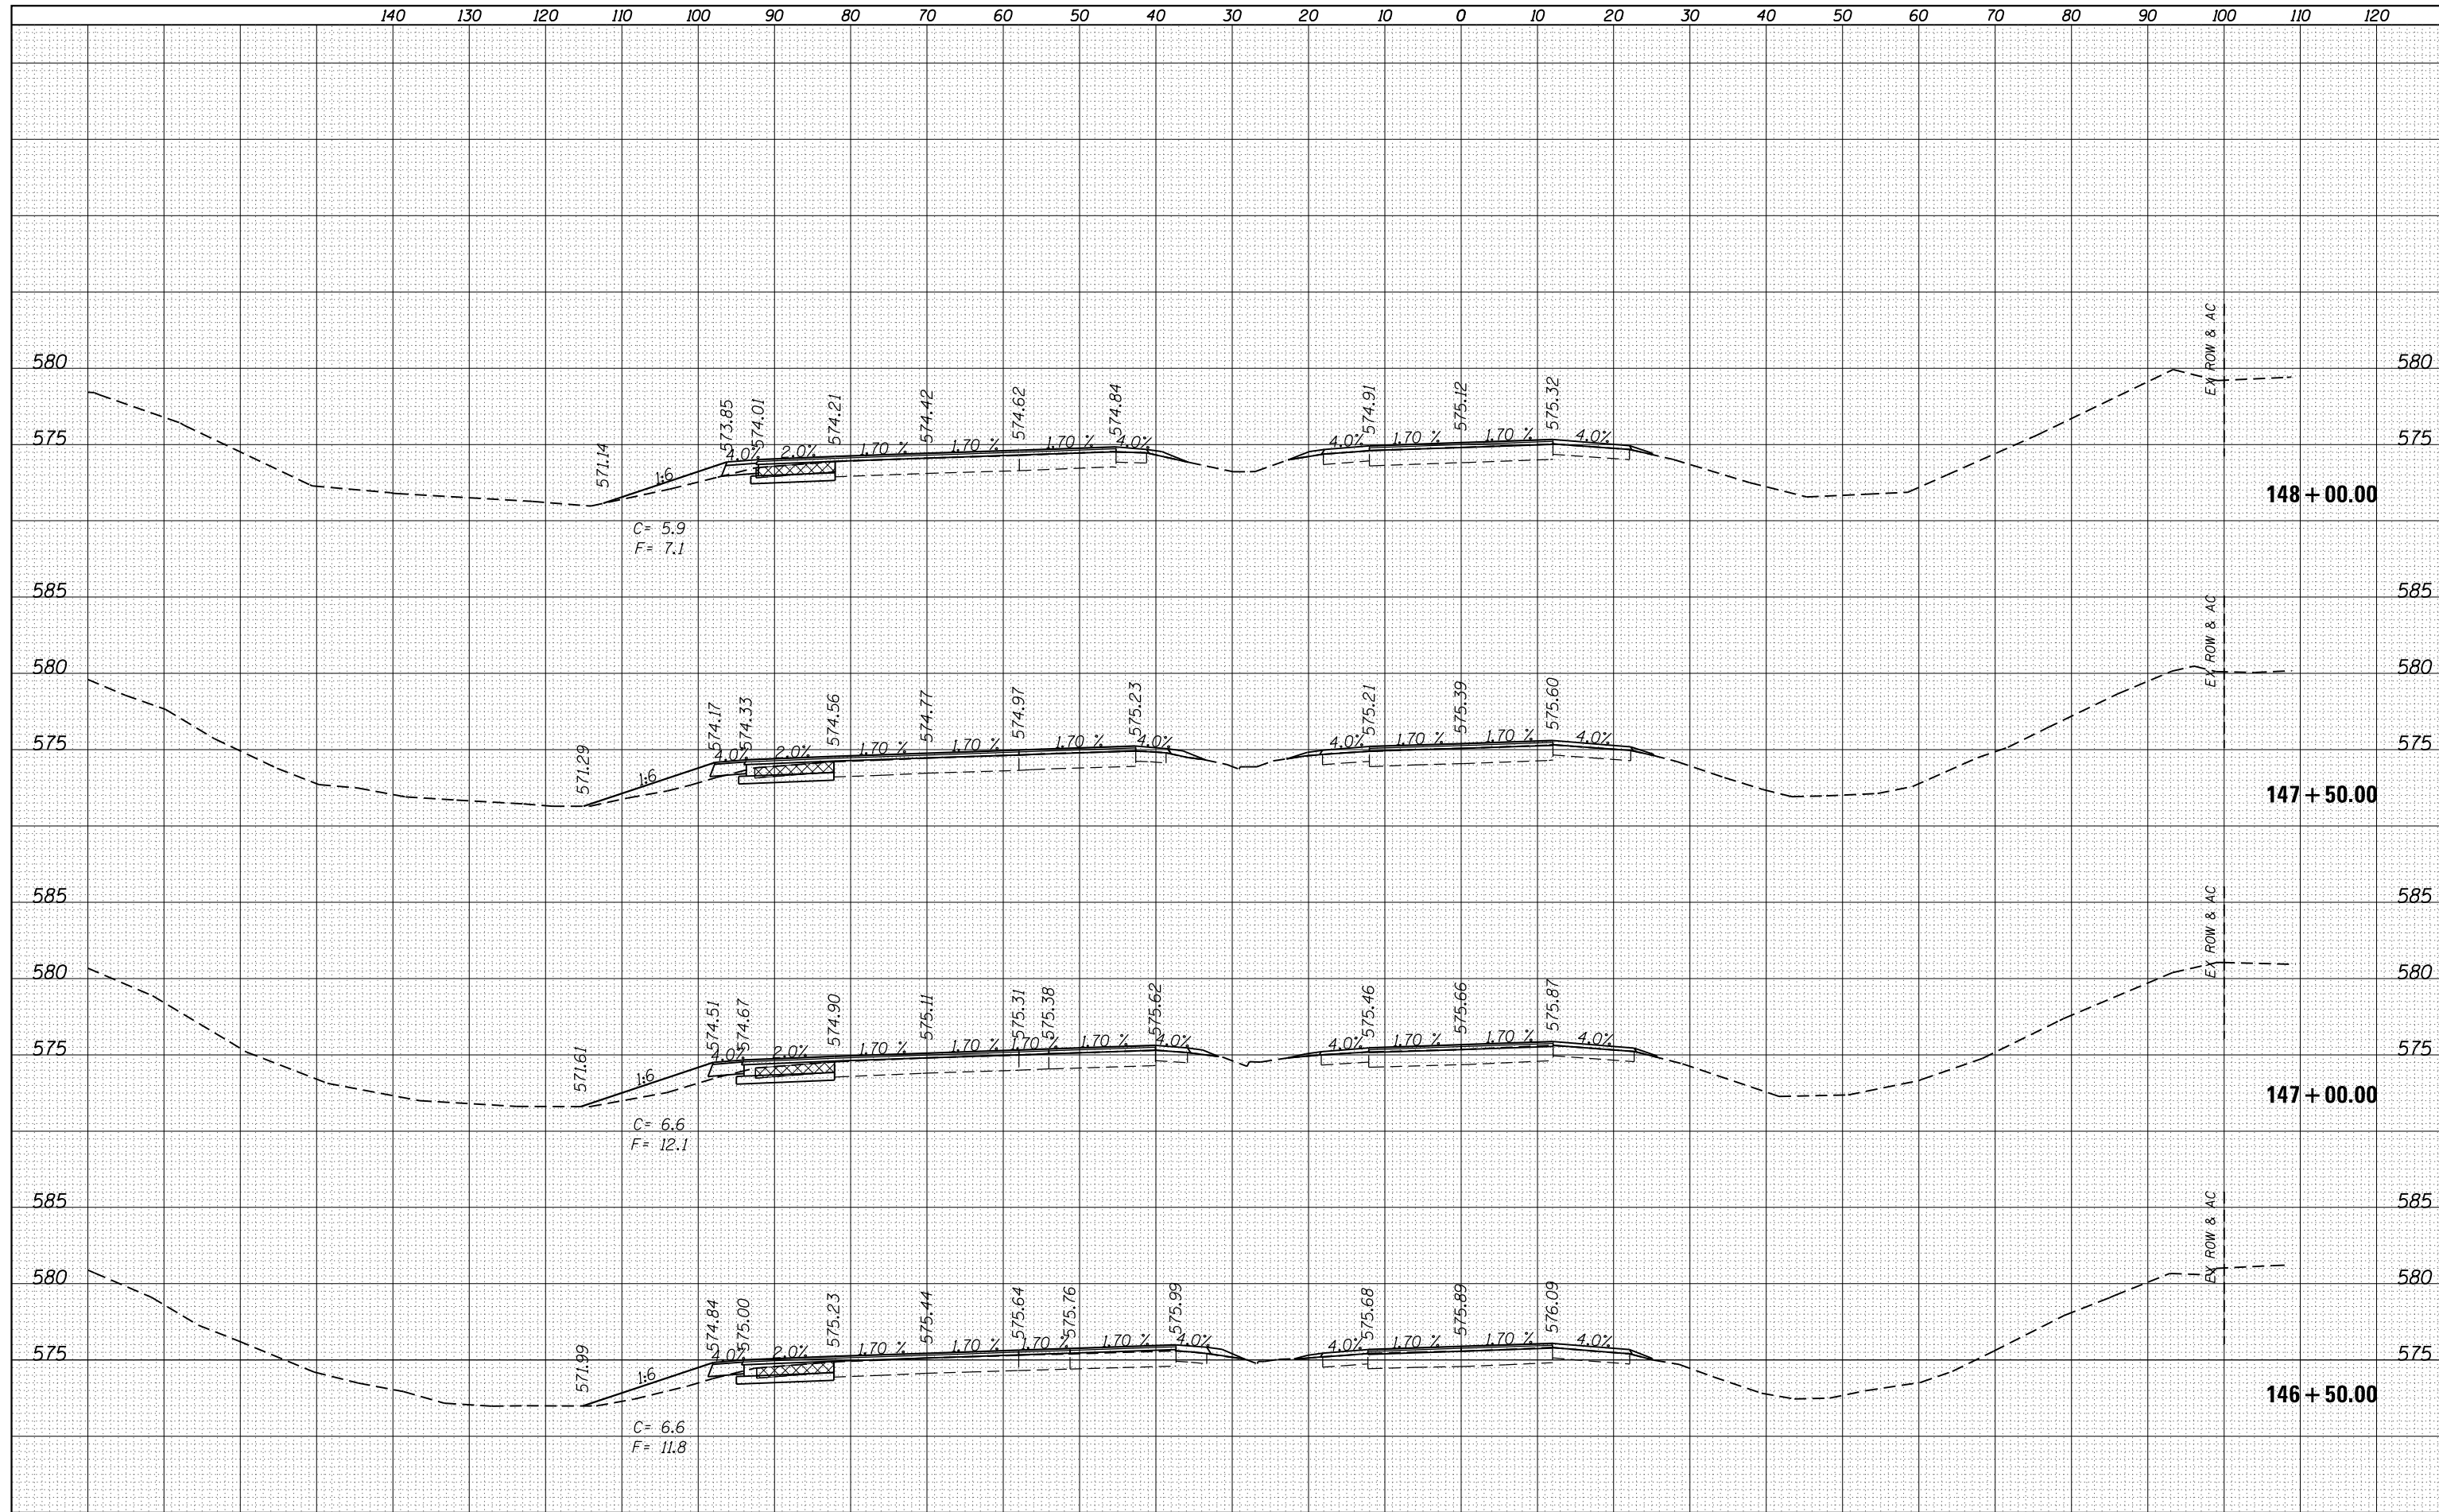

FILE NAME =	USER NAME = sparksgw	DESIGNED -	REVISED -	STATE OF ILLINOIS DEPARTMENT OF TRANSPORTATION	PROPOSED CROSS SECTION SHEETS FAP 662 (IL 4)			F.A.P. RTE.	SECTION	COUNTY	TOTAL SHEETS	SHEET NO.
es:\pw\work\pwidth\sparksgw\d0330062\0672F96-shd-xsshtML.dgn	PLOT SCALE = 20.0000' / in.	DRAWN -	REVISED -					662	(1-2) RS-1,N	SANGAMON	89	82
Default	PLOT DATE = Jul-14-2014 01:59:13PM	CHECKED -	REVISED -		SCALE: SHEET OF SHEETS STA. 146+50.00 TO STA. 148+00.00			CONTRACT NO. 72F96				
		DATE -	REVISED -		ILLINOIS FED. AID PROJECT							