


FOR RIGHT OF WAY INFORMATION  
SEE RIGHT OF WAY PLAN SHEETS



SECTION 12VB-II  
ENDS  
STA 652+10.00

FOR RIGHT OF WAY INFORMATION  
SEE RIGHT OF WAY PLAN SHEETS

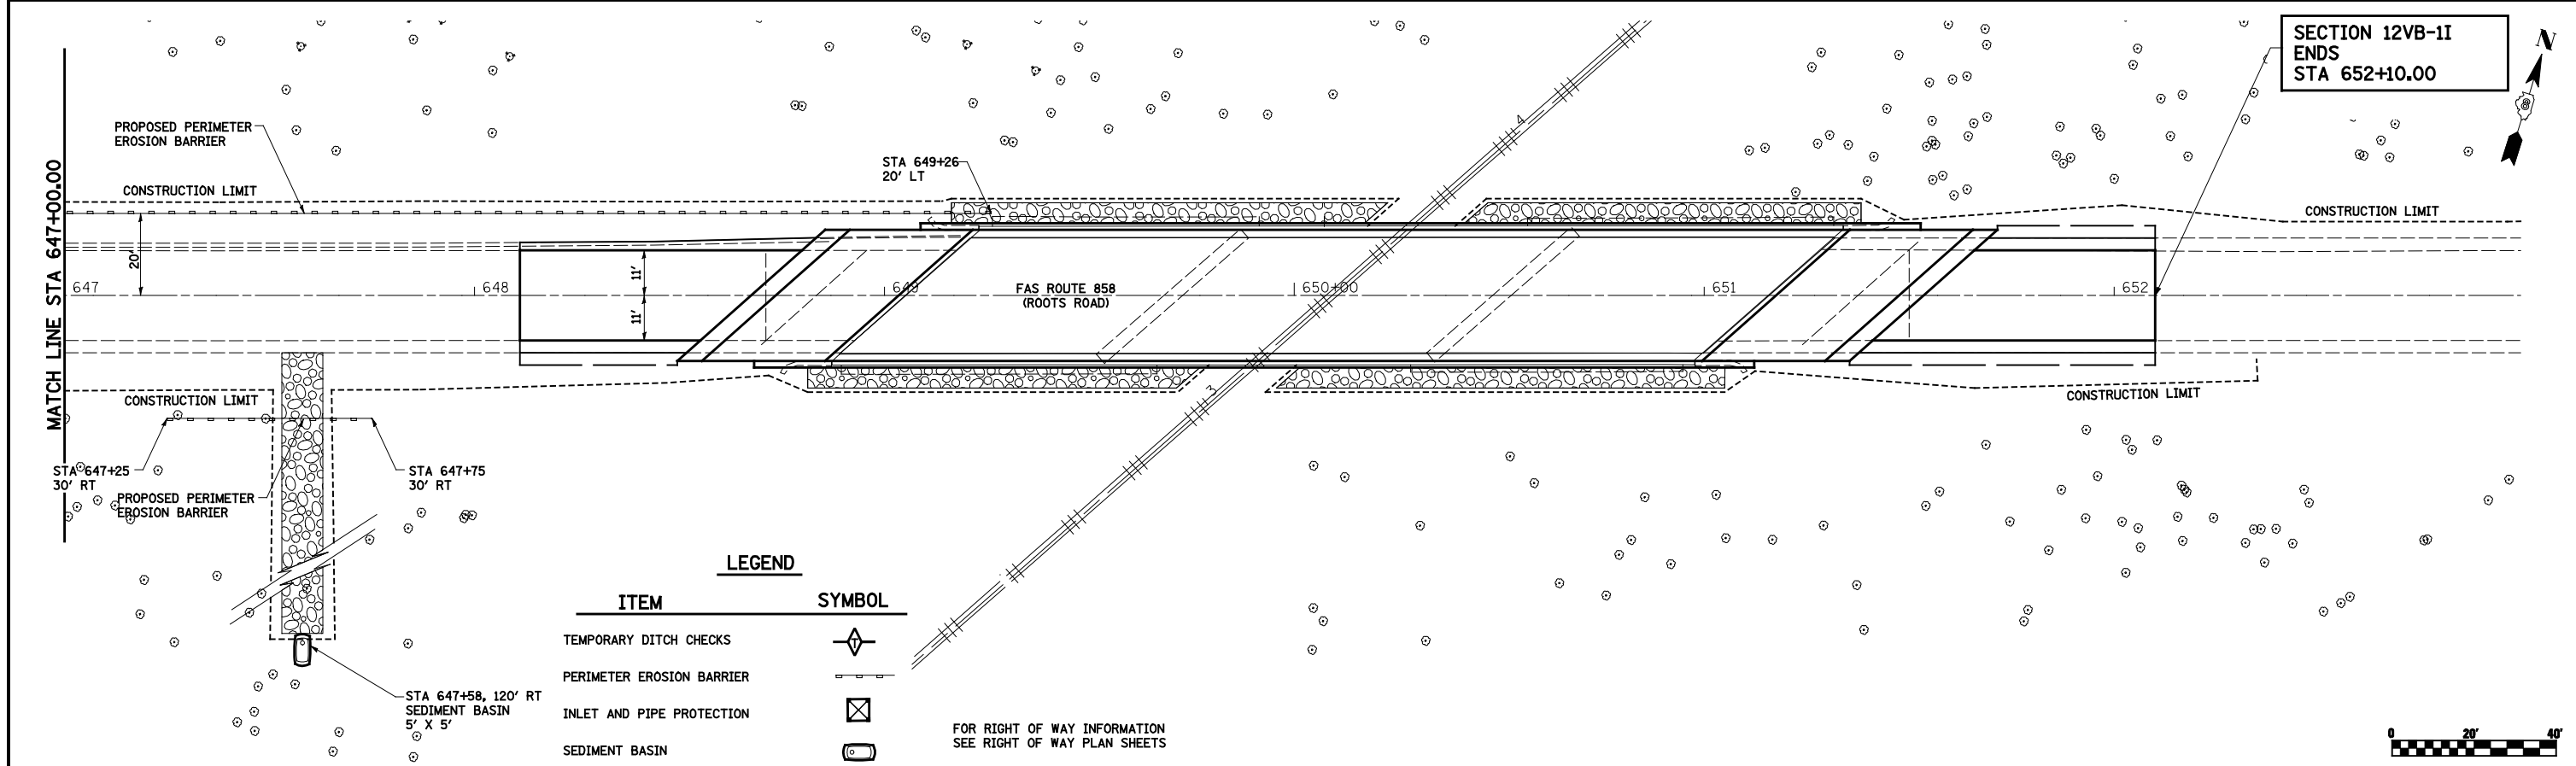

**LEGEND**

ITEM	SYMBOL
TEMPORARY DITCH CHECKS	
PERIMETER EROSION BARRIER	
INLET AND PIPE PROTECTION	
SEDIMENT BASIN	

FILE NAME =  
#FILEL#

USER NAME = Paul  
PLOT SCALE = 40.0000' / IN.  
PLOT DATE = 12/20/2011

DESIGNED - JWS  
DRAWN - PDB  
CHECKED - BRM  
DATE - 03-28-11

REVISED -  
REVISED -  
REVISED -  
REVISED -

**STATE OF ILLINOIS  
DEPARTMENT OF TRANSPORTATION**

**EROSION AND SEDIMENT CONTROL PLAN**

SCALE: 1"=20'      SHEET NO. 2 OF 2 SHEETS      STA. 641+00.00 TO STA. 653+00.00

F.A.S. RTE.	SECTION	COUNTY	TOTAL SHEETS	SHEET NO.
858	12VB-II	RANDOLPH	72	16
CONTRACT NO. 76409				
ILLINOIS FED. AID PROJECT				