



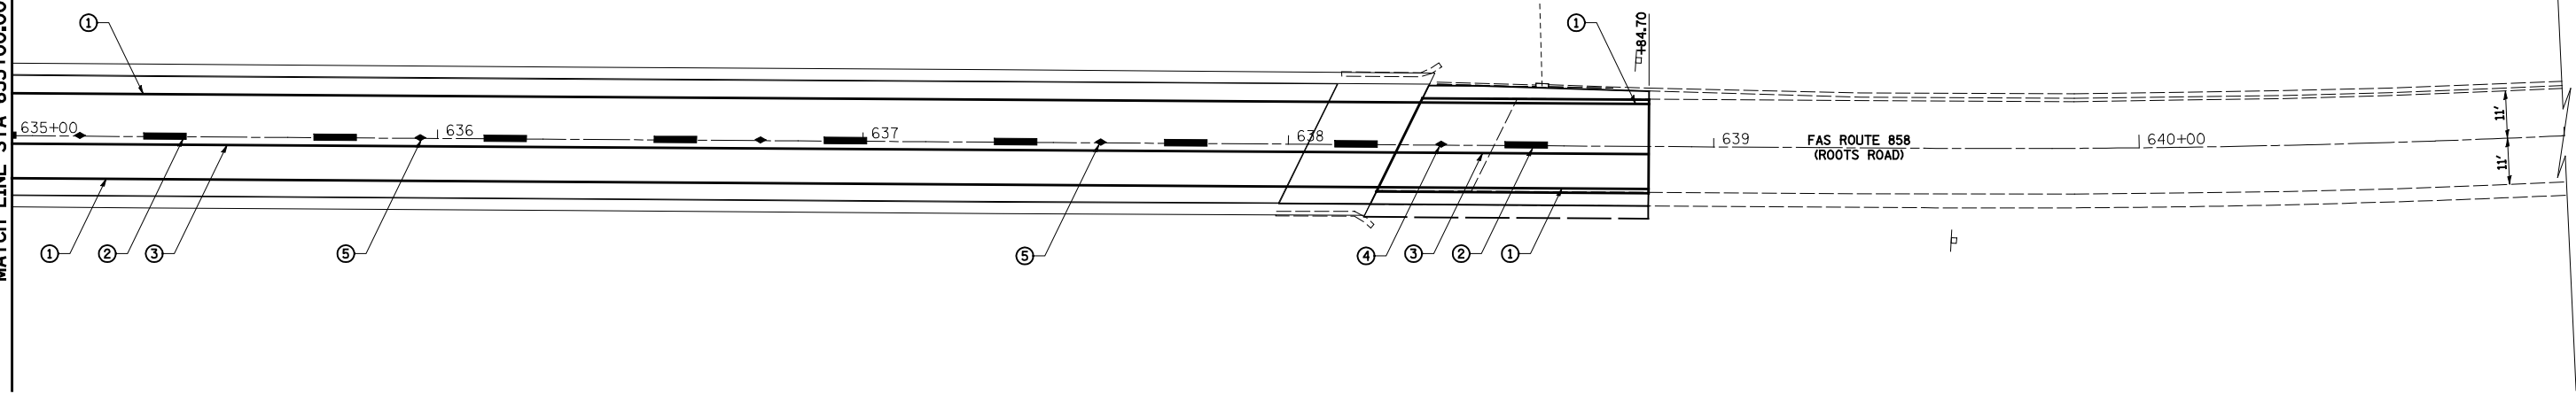

MATCH LINE STA 635+00.00

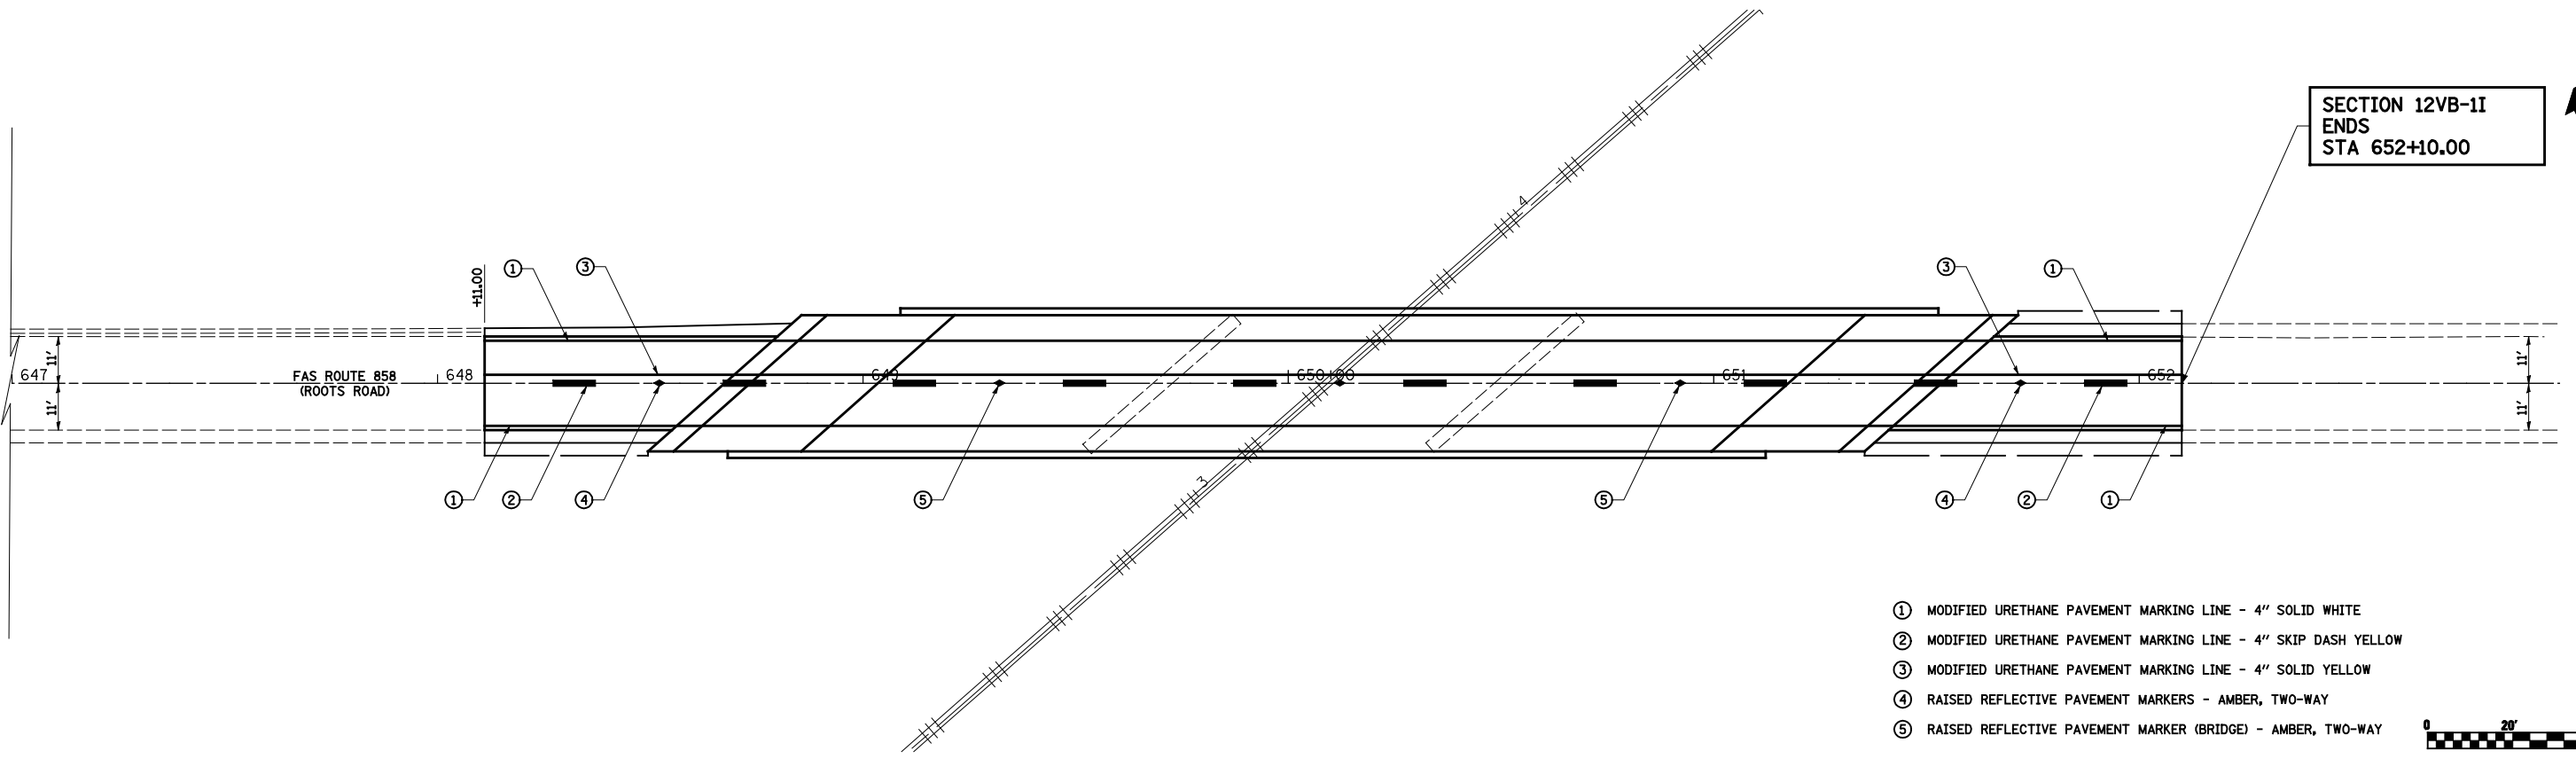

SECTION 12VB-1I
ENDS
STA 652+10.00



- ① MODIFIED URETHANE PAVEMENT MARKING LINE - 4" SOLID WHITE
- ② MODIFIED URETHANE PAVEMENT MARKING LINE - 4" SKIP DASH YELLOW
- ③ MODIFIED URETHANE PAVEMENT MARKING LINE - 4" SOLID YELLOW
- ④ RAISED REFLECTIVE PAVEMENT MARKERS - AMBER, TWO-WAY
- ⑤ RAISED REFLECTIVE PAVEMENT MARKER (BRIDGE) - AMBER, TWO-WAY



FILE NAME = #FILE#	USER NAME = john	DESIGNED - JWS	REVISED -	STATE OF ILLINOIS DEPARTMENT OF TRANSPORTATION	PAVEMENT MARKING - FAS 858 (ROOTS ROAD)			F.A.S. RTE. 858	SECTION 12VB-1I	COUNTY RANDOLPH	TOTAL SHEETS 72	SHEET NO. 24
	PLOT SCALE = 40.0000' / IN.	CHECKED - BRM	REVISED -		SCALE: 1"=20'	SHEET NO. 2 OF 2 SHEETS	STA. 635+00.00 TO STA. 652+50.00	CONTRACT NO. 76409				
	PLOT DATE = 2/10/2014	DATE - 03-28-11	REVISED -		ILLINOIS FED. AID PROJECT							