



GUARDRAIL LOCATION #2

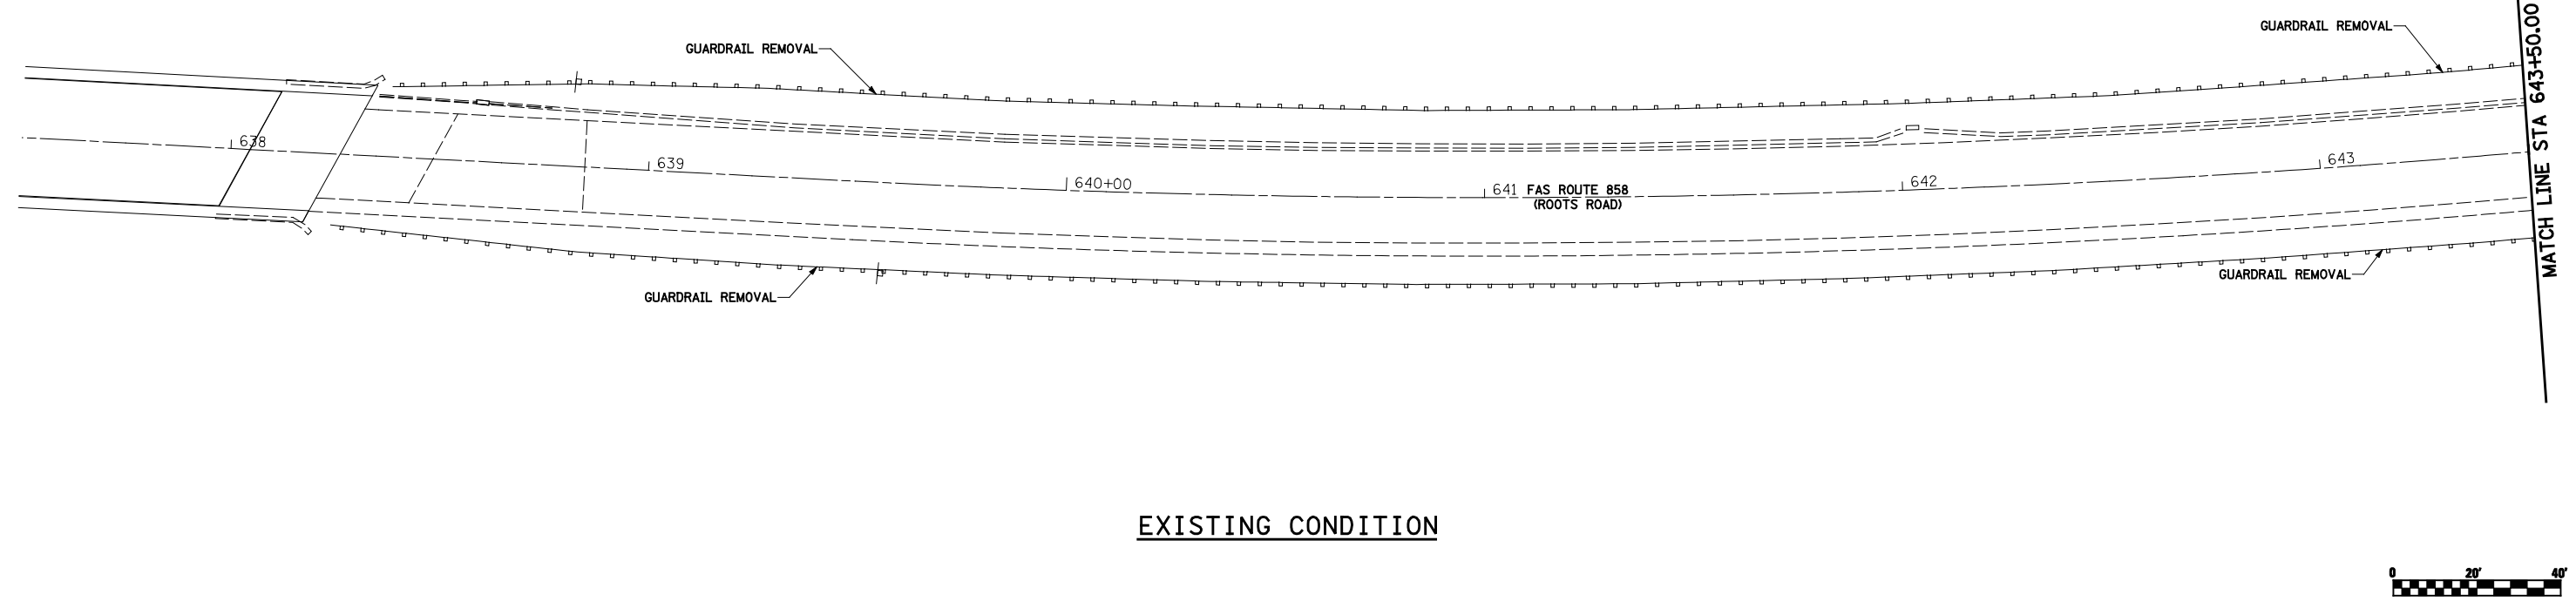

EXISTING CONDITION

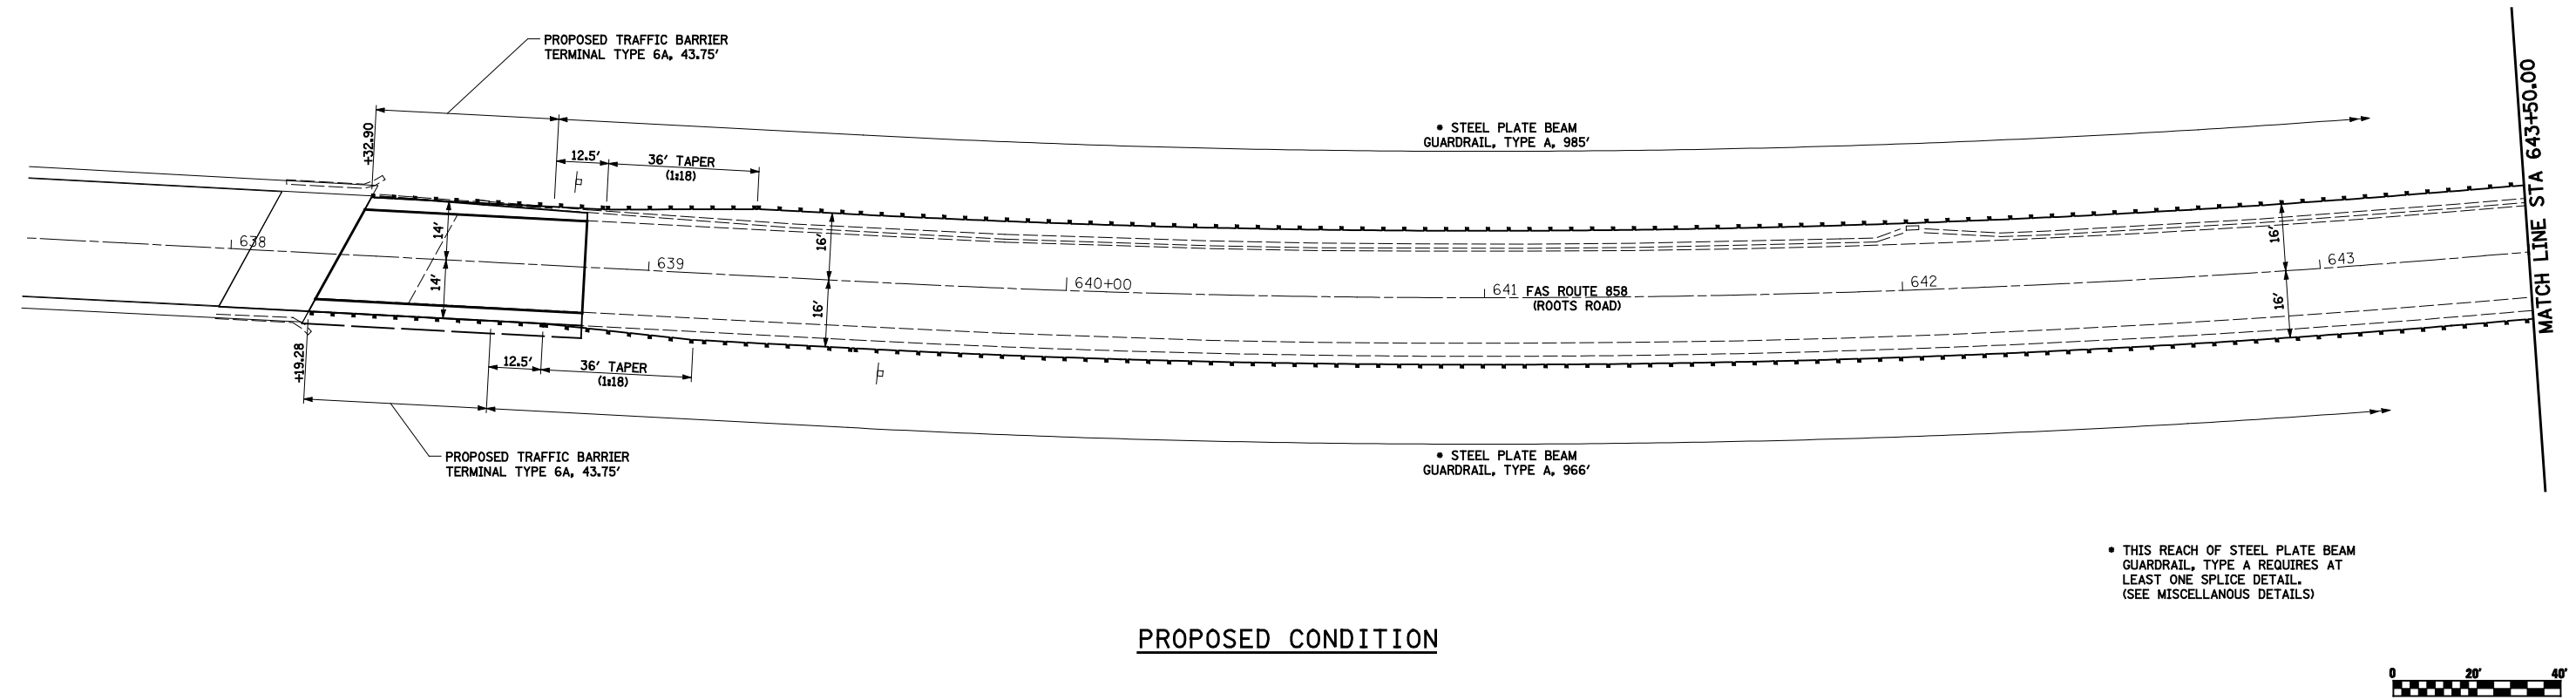

PROPOSED CONDITION

FILE NAME = #FILEL#	USER NAME = Paul	DESIGNED - JWS	REVISED -	STATE OF ILLINOIS DEPARTMENT OF TRANSPORTATION	GUARDRAIL DETAILS FAS 858, ROOTS ROAD		F.A.S. RTE. 858	SECTION 12VB-II	COUNTY RANDOLPH	TOTAL SHEETS 72	SHEET NO. 27
	PLOT SCALE = 40.0000' / IN.	CHECKED - BRM	REVISED -				SCALE: 1"=20'		SHEET NO. 3 OF 5 SHEETS		STA. 637+50.00 TO STA. 643+50.00
PLOT DATE = 12/20/2011	DATE - 03-28-11	REVISED -	REVISED -	ILLINOIS FED. AID PROJECT							