

NORTH EDGE OF SHOULDER


Location	Station	Offset	Theoretical Grade Elevations
Back of East Abutment	651+35.78	-16.00	430.13
A	651+45.78	-16.00	430.21
B	651+55.78	-16.00	430.22
End of East Appr. Pvmt.	651+65.78	-16.00	430.23

NORTH EDGE OF PAVEMENT

Location	Station	Offset	Theoretical Grade Elevations
Back of East Abutment	651+31.21	-12.00	430.18
A	651+41.21	-12.00	430.25
B	651+51.21	-12.00	430.30
End of East Appr. Pvmt.	651+61.21	-12.00	430.31

℄ F.A.S. 858 & PG (ROOTS ROAD)

Location	Station	Offset	Theoretical Grade Elevations
Back of East Abutment	651+17.50	0.00	430.26
A	651+27.50	0.00	430.33
B	651+37.50	0.00	430.41
End of East Appr. Pvmt.	651+47.50	0.00	430.49

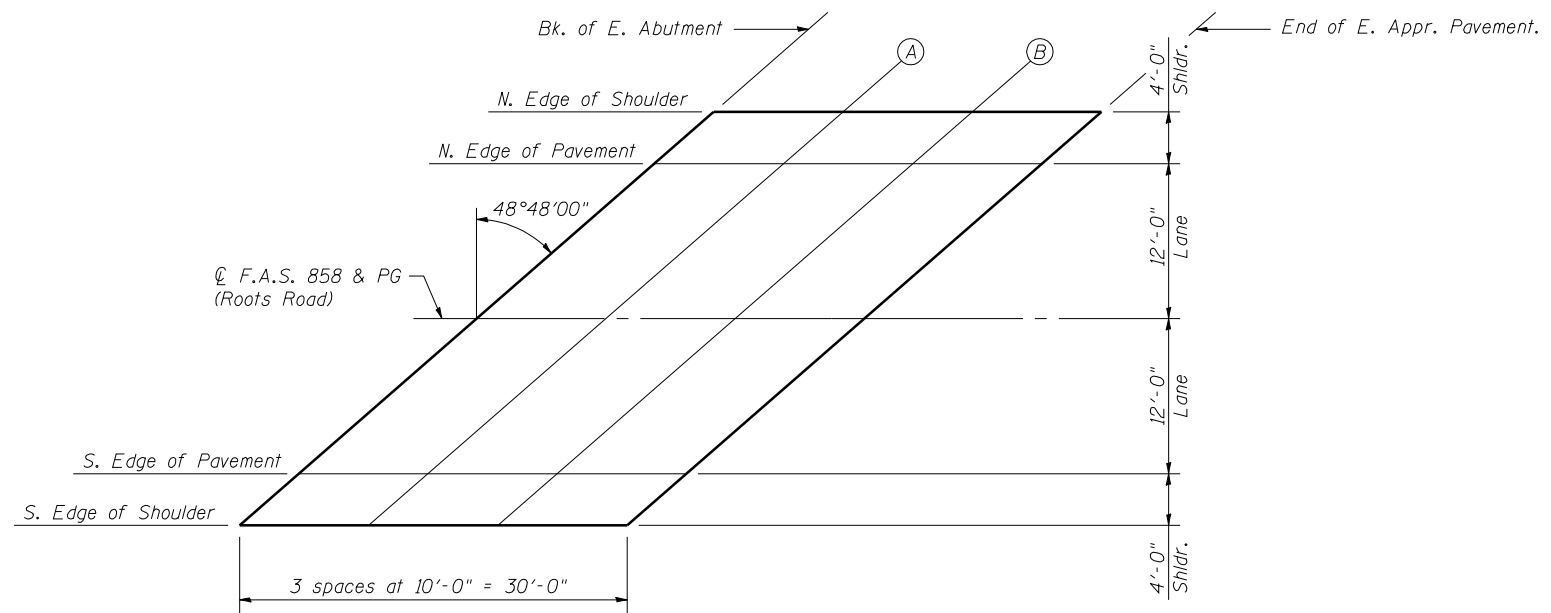

SOUTH EDGE OF PAVEMENT

Location	Station	Offset	Theoretical Grade Elevations
Back of East Abutment	651+03.79	12.00	429.96
A	651+13.79	12.00	430.04
B	651+23.79	12.00	430.12
End of East Appr. Pvmt.	651+33.79	12.00	430.20

SOUTH EDGE OF SHOULDER

Location	Station	Offset	Theoretical Grade Elevations
Back of East Abutment	650+99.22	16.00	429.84
A	651+09.22	16.00	429.92
B	651+19.22	16.00	430.00
End of East Appr. Pvmt.	651+29.22	16.00	430.08

PLAN